


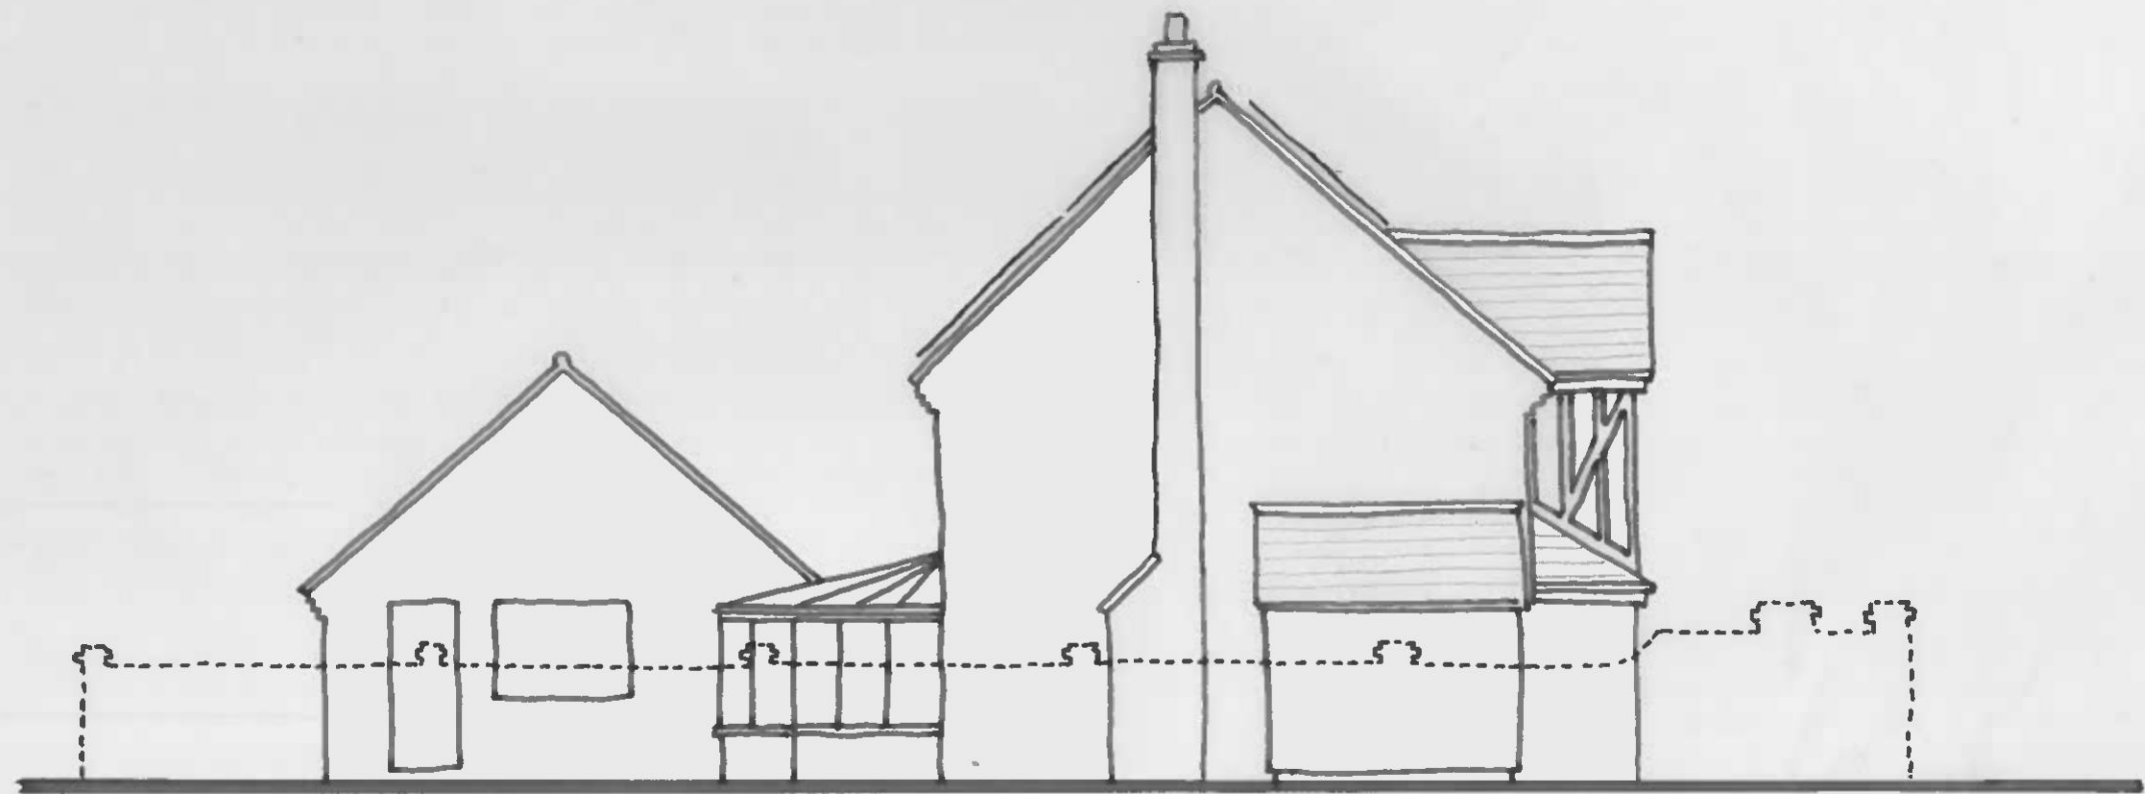

EXISTING SOUTH WEST ELEVATION



EXISTING NORTH EAST ELEVATION

MR & MRS WAKELING, 1 SUMYAN CLOSE, GAINSBURY - PROPOSED GARDEN ROOM & FRONT PORCH.
DWG 103A

SCALE 1:100
0m 1m 2m 3m 4m 5m