




7130
5170
2625
0.0

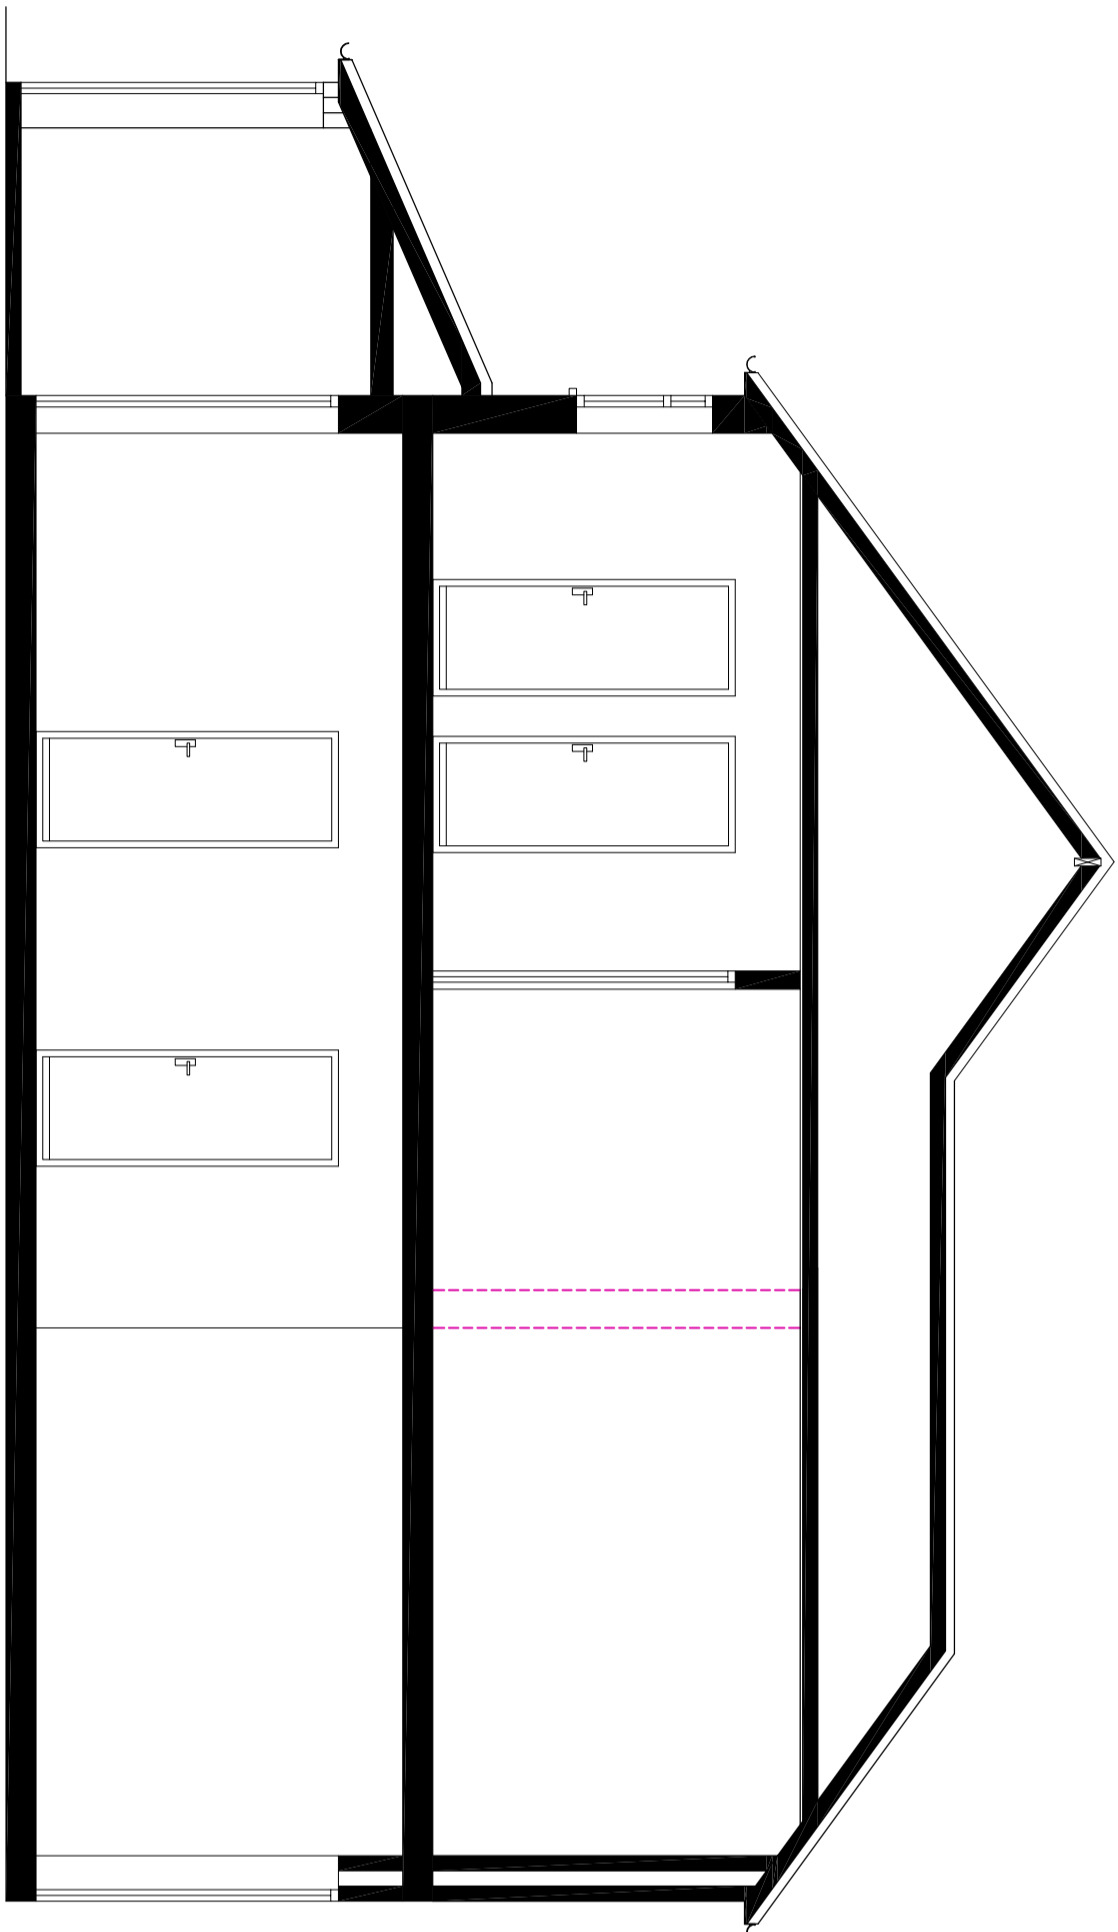

PROPOSED CROSS SECTION A-A
SCALE 1:50



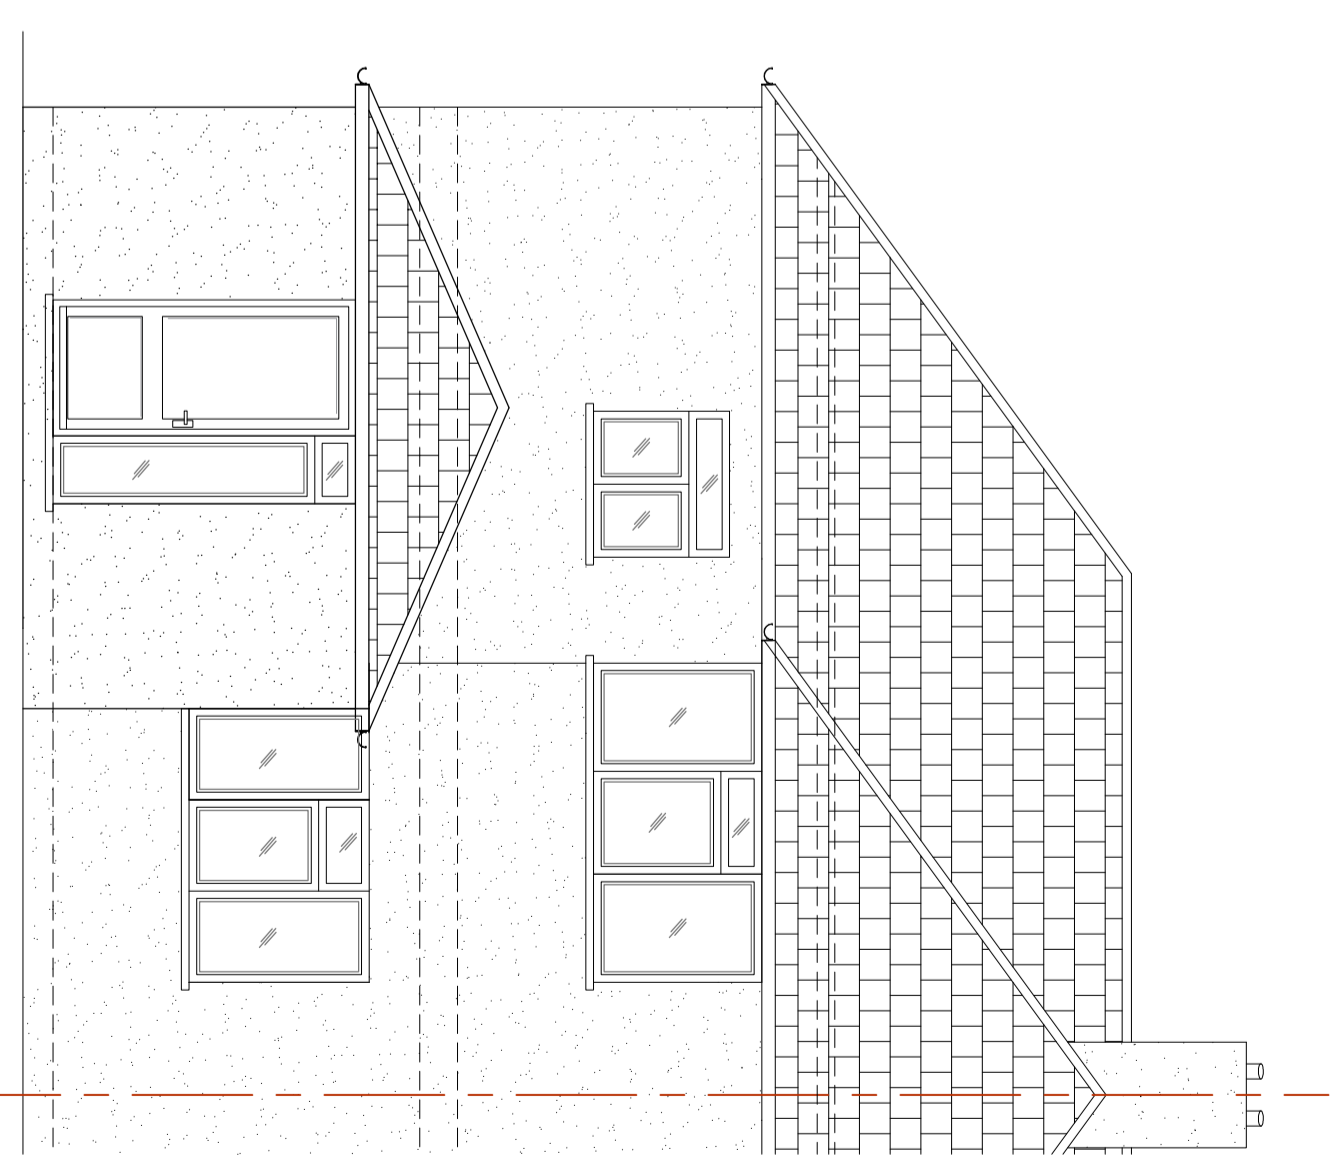


PROPOSED FRONT ELEVATION A
SCALE 1:50

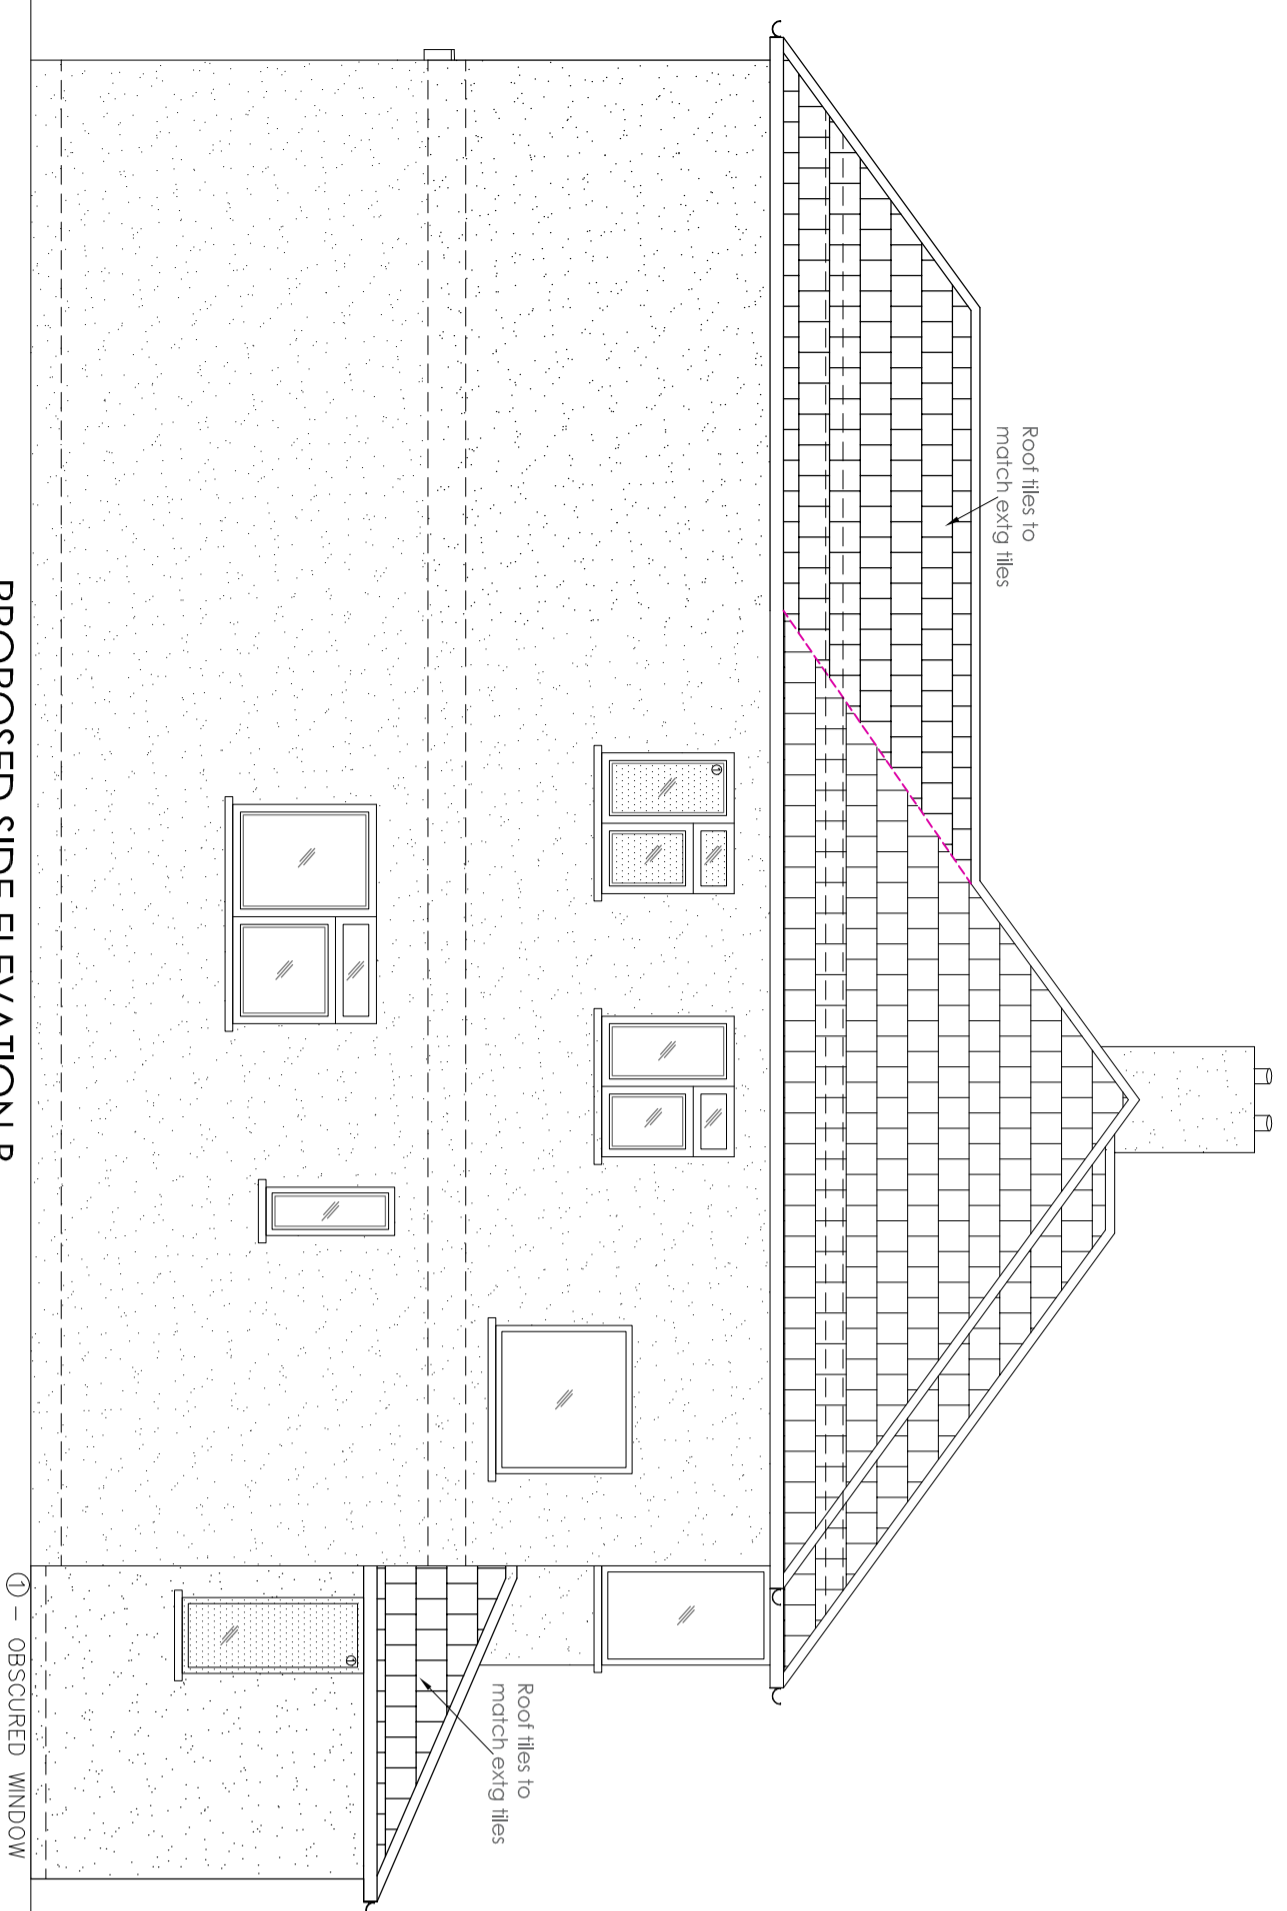


PROPOSED SIDE ELEVATION B
SCALE 1:50

Large porch extension is common on the road, some porch extension pictures below:

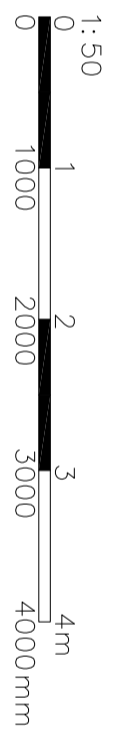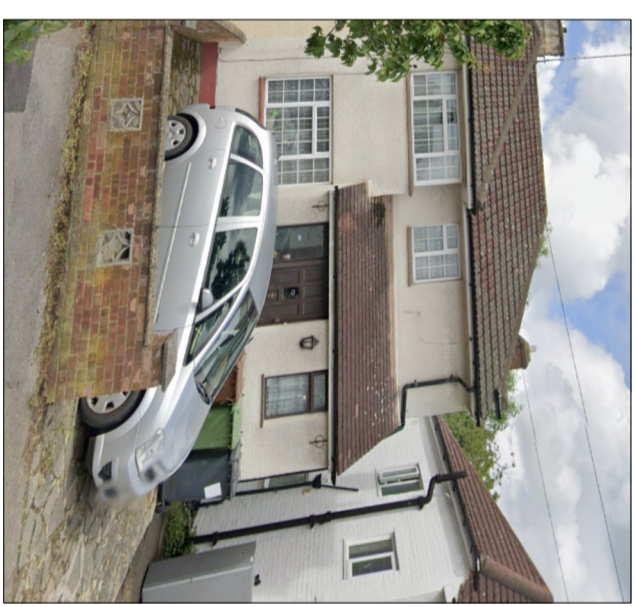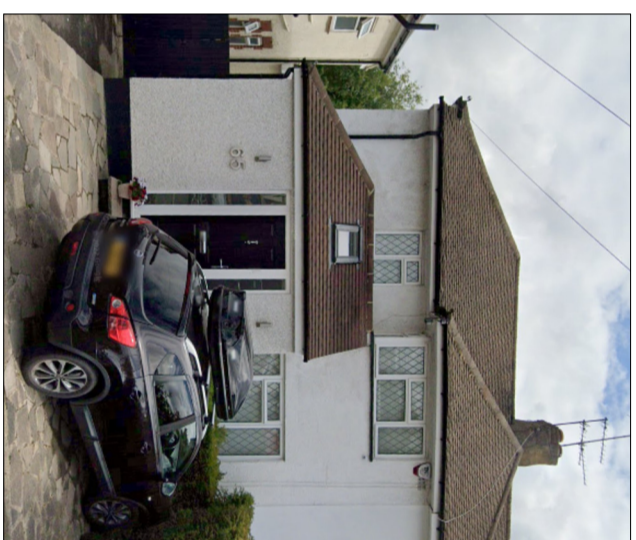

Do not scale off the drawings (scale only for planning purposes)

 machty design www.machtydesign.com 02037 462 100 074 6610 3263	ARCH / CLIENT	Drawn BC
	Project Title 52 CARDINAL AVENUE	Checked
Drawing Title PROPOSED CROSS SECTION AND ELEVATION	Scale 1:50	Size A2
	Project No. 1703	Drawing No. P-03
		Rev. -