


PROPOSED SITE PLAN  
SCALE 1:100



PROPOSED STREET VIEW ELEVATION  
SCALE 1:50



PROPOSED PORCH 3D VIEW

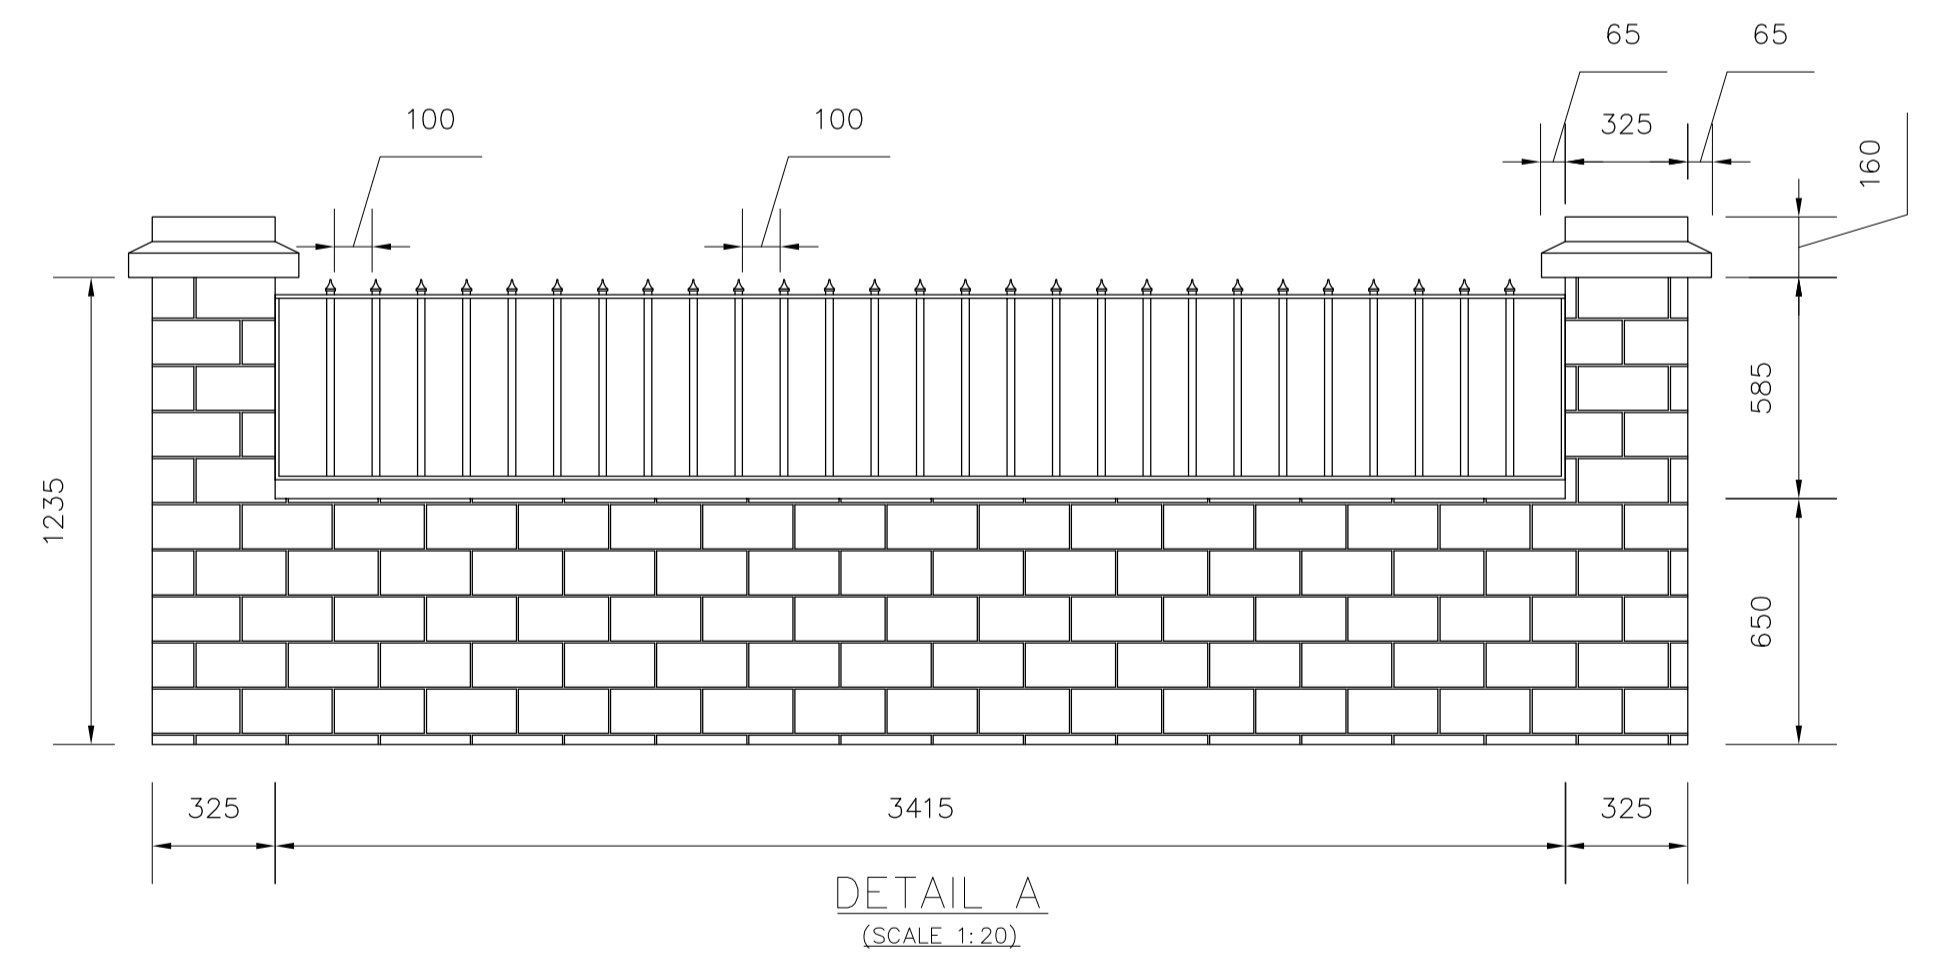

DETAIL A  
(SCALE 1:20)



Do not scale off the drawings (scale only for planning purposes).

 www.malathydesign.com 02037 462 100 074 6610 3263	ARCH./CLIENT	Drawn	BC
	Project Title	Checked	SP
	40 Burdon Lane Sutton Surrey SM2 7PT	Scale	1:50
	Size	A1	
DRAWING TITLE		Project No.	2313
PROPOSED FLOOR PLAN AND ELEVATION		Drawing No.	P-02
		Rev.	A

Demolition line