



EXISTING GROUND FLOOR PLAN

SCALE 1:100

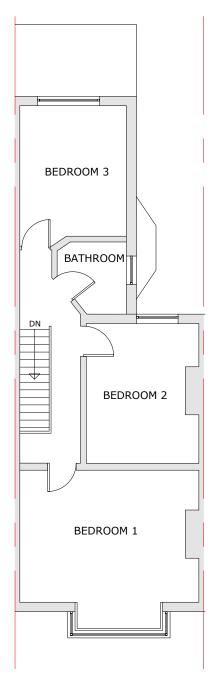

EXISTING FIRST FLOOR PLAN

SCALE 1:100

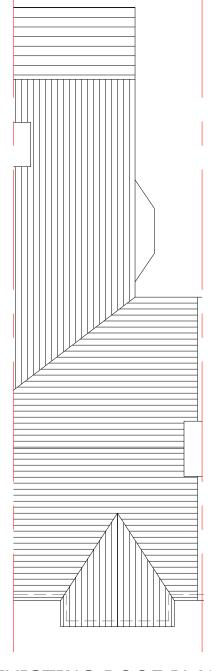

EXISTING ROOF PLAN

SCALE 1:100

© Copyright A.S Construction and Engineering Ltd



54 Plashet Grove, London, E6 1AE & 020 8470 5355

☑ info@as-construction.co.uk www.as-structuraleng.co.uk

Project 50 CROMWELL ROAD LUTON LU3 1DN

Title
EXISTING PLANS

Client HUSSAIN

Drawing No. 4020/ P/01 NS P1 1:100 @ A3

Drawing Status ▼ INFORMATION Approved TENDER

P1 11/09/23 ISSUED FOR INFORMATION NS CONSTRUCTION Rev. Drawn Chk'd