


EXISTING FRONT ELEVATION

SCALE 1:100

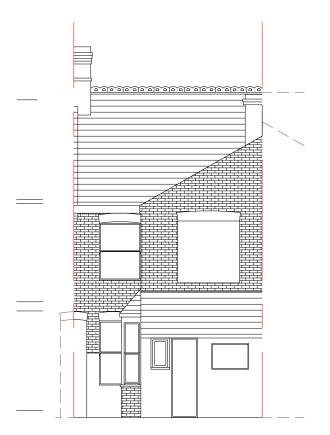

EXISTING REAR ELEVATION

SCALE 1:100

54 Plashet Grove, London, E6 1AE & 020 8470 5355

☑ info@as-construction.co.uk www.as-structuraleng.co.uk Project 50 CROMWELL ROAD LUTON LU3 1DN

Title EXISTING ELEVATIONS

Client HUSSAIN

Drawing No. 4020/ P/02 NS 1:100 @ A3

Drawing Status 19/08/23 ☐ PLANNING TENDER

▼ INFORMATION CONSTRUCTION Rev.

P1 31/08/23 ISSUED FOR INFORMATION Description Drawn Chk'd

METERS @ 1:100

10m -

9m

8m

7m

6m

5m

4m

3m

2m

1m


0m



EXISTING SIDE ELEVATION - A

SCALE 1:100

This drawing is to be read in conjunction with all relevant design drawings, documents and specifications.

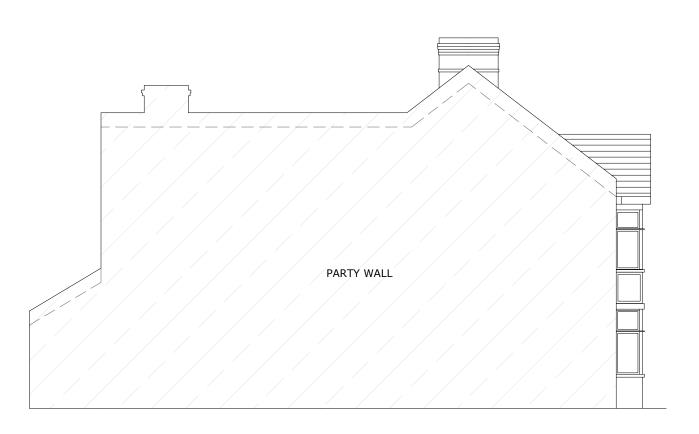

EXISTING SIDE ELEVATION - B

SCALE 1:100

© Copyright A.S Construction and Engineering Ltd
Construction & Structural Engineering