





Front Elevation

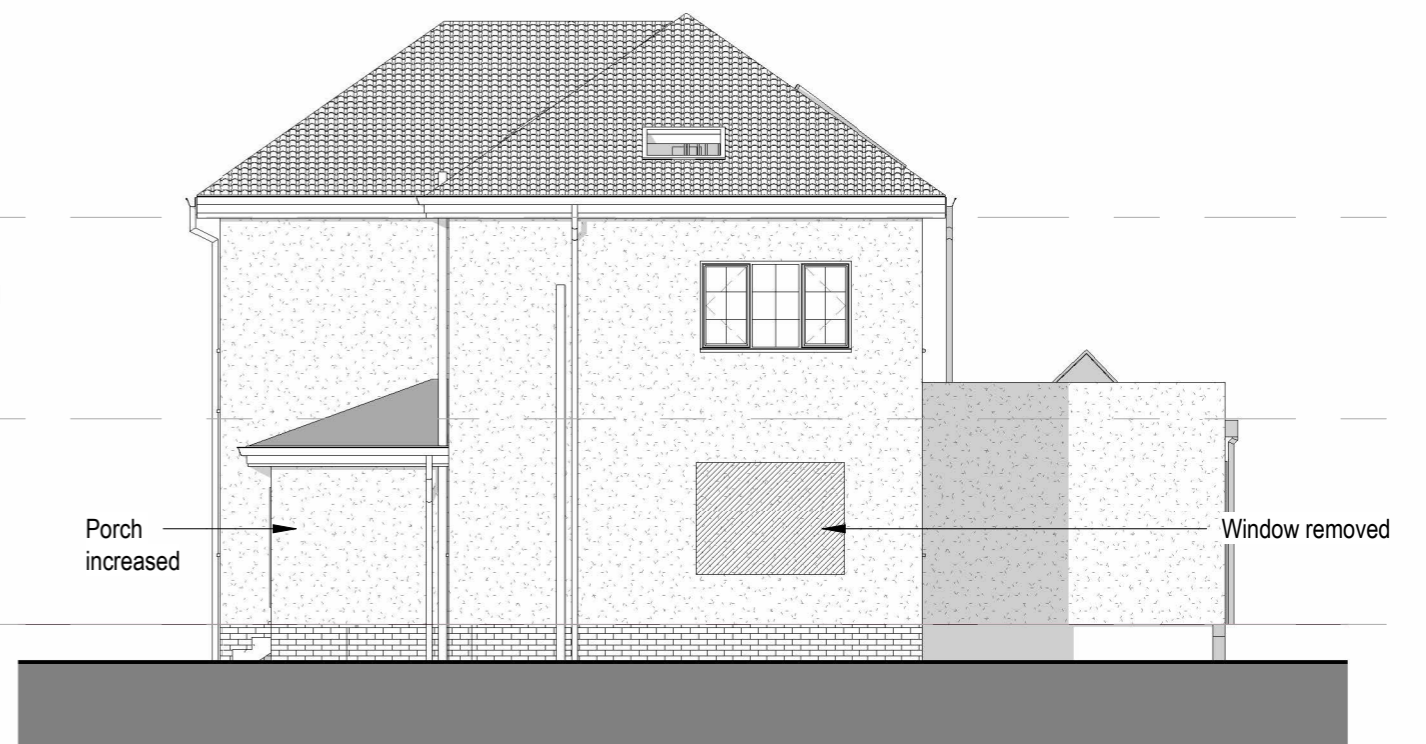

East Proposed




Rear Elevation

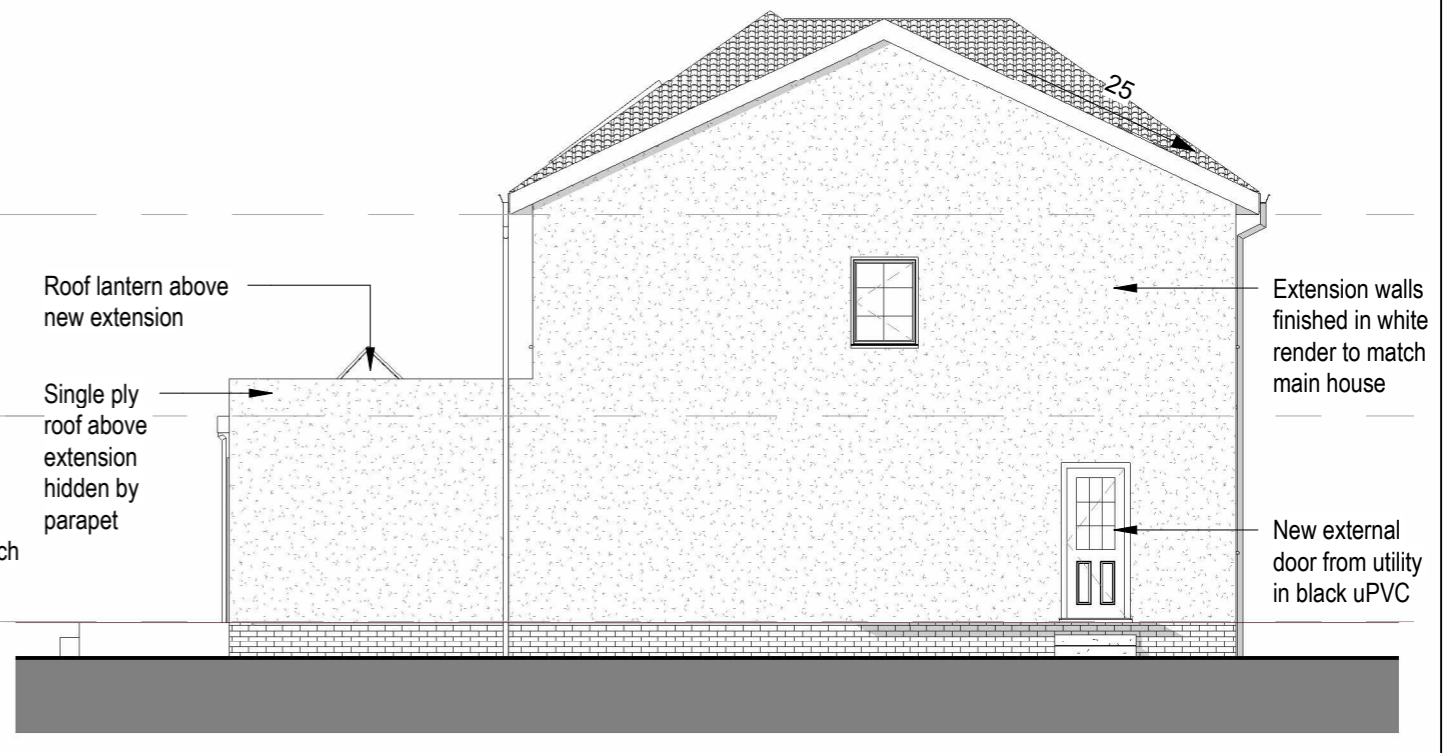

West Proposed

No.	Description	Date
A	Footprint of rear single storey extension increased as requested by client	Jun 23
B	Bedroom 2 external wall shown.	Jun 23
C	Roof profile amended on gable end.	Jan 24

 

Scale 1:100 @ A3

PROJECT
11b Summerlea Road

SHEET
Proposed Elevations

CLIENT		
Mr & Mrs Paton		
Date Apr 2023	Project number 2023-01	Scale (@ A3) 1 : 100
DRAWING NUMBER A110		REV C