
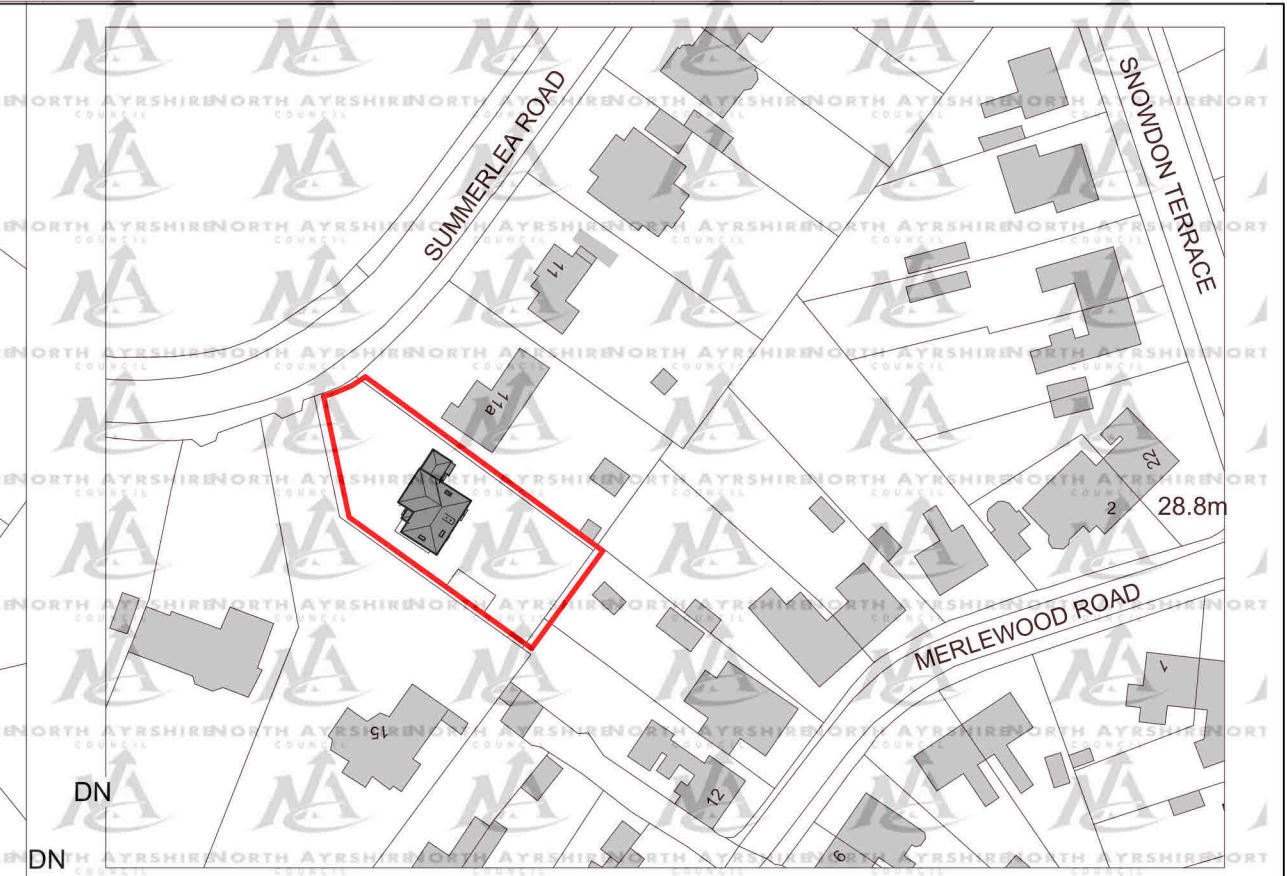


Site Boundary - 939m²
Existing Building Footprint - 116m²

SUMMERLEA ROAD

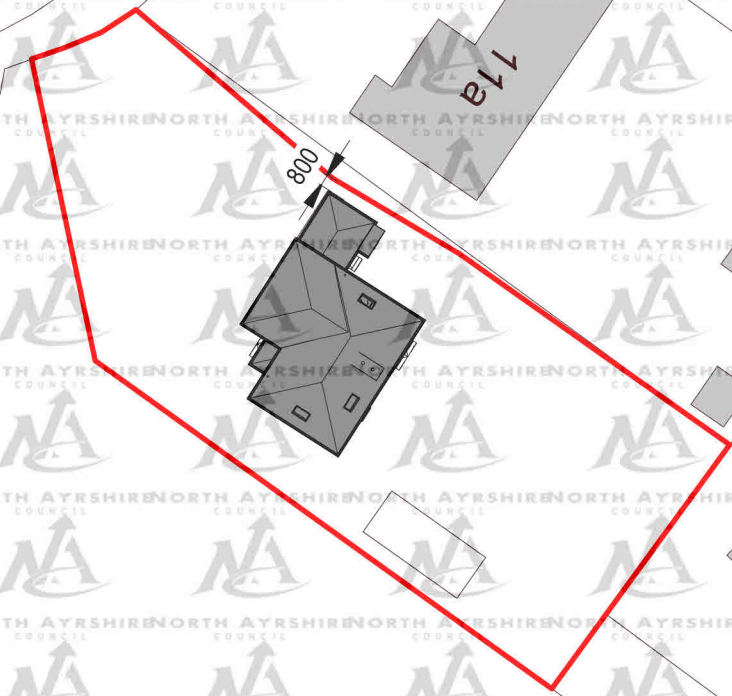

Ordnance Survey, (c) Crown Copyright 2023. All rights reserved. Licence number 100022432

Location Plan

0m 25m 50m 75m 100m 125m

Scale 1:1250 @ A3



No.	Description	Date
A	Boundary on West Elevation updated following review of sizes on site.	Jan 24

0m 10m 20m 30m 40m 50m

Scale 1:500 @ A3

PROJECT	11b Summerlea Road	
SHEET	Location Plan	

CLIENT		
Mr & Mrs Paton		
Date	Project number	Scale (@ A3)
Apr 2023	2023-01	As indicated
DRAWING NUMBER		REV
A101		A