





FRONT ELEVATION




REAR ELEVATION

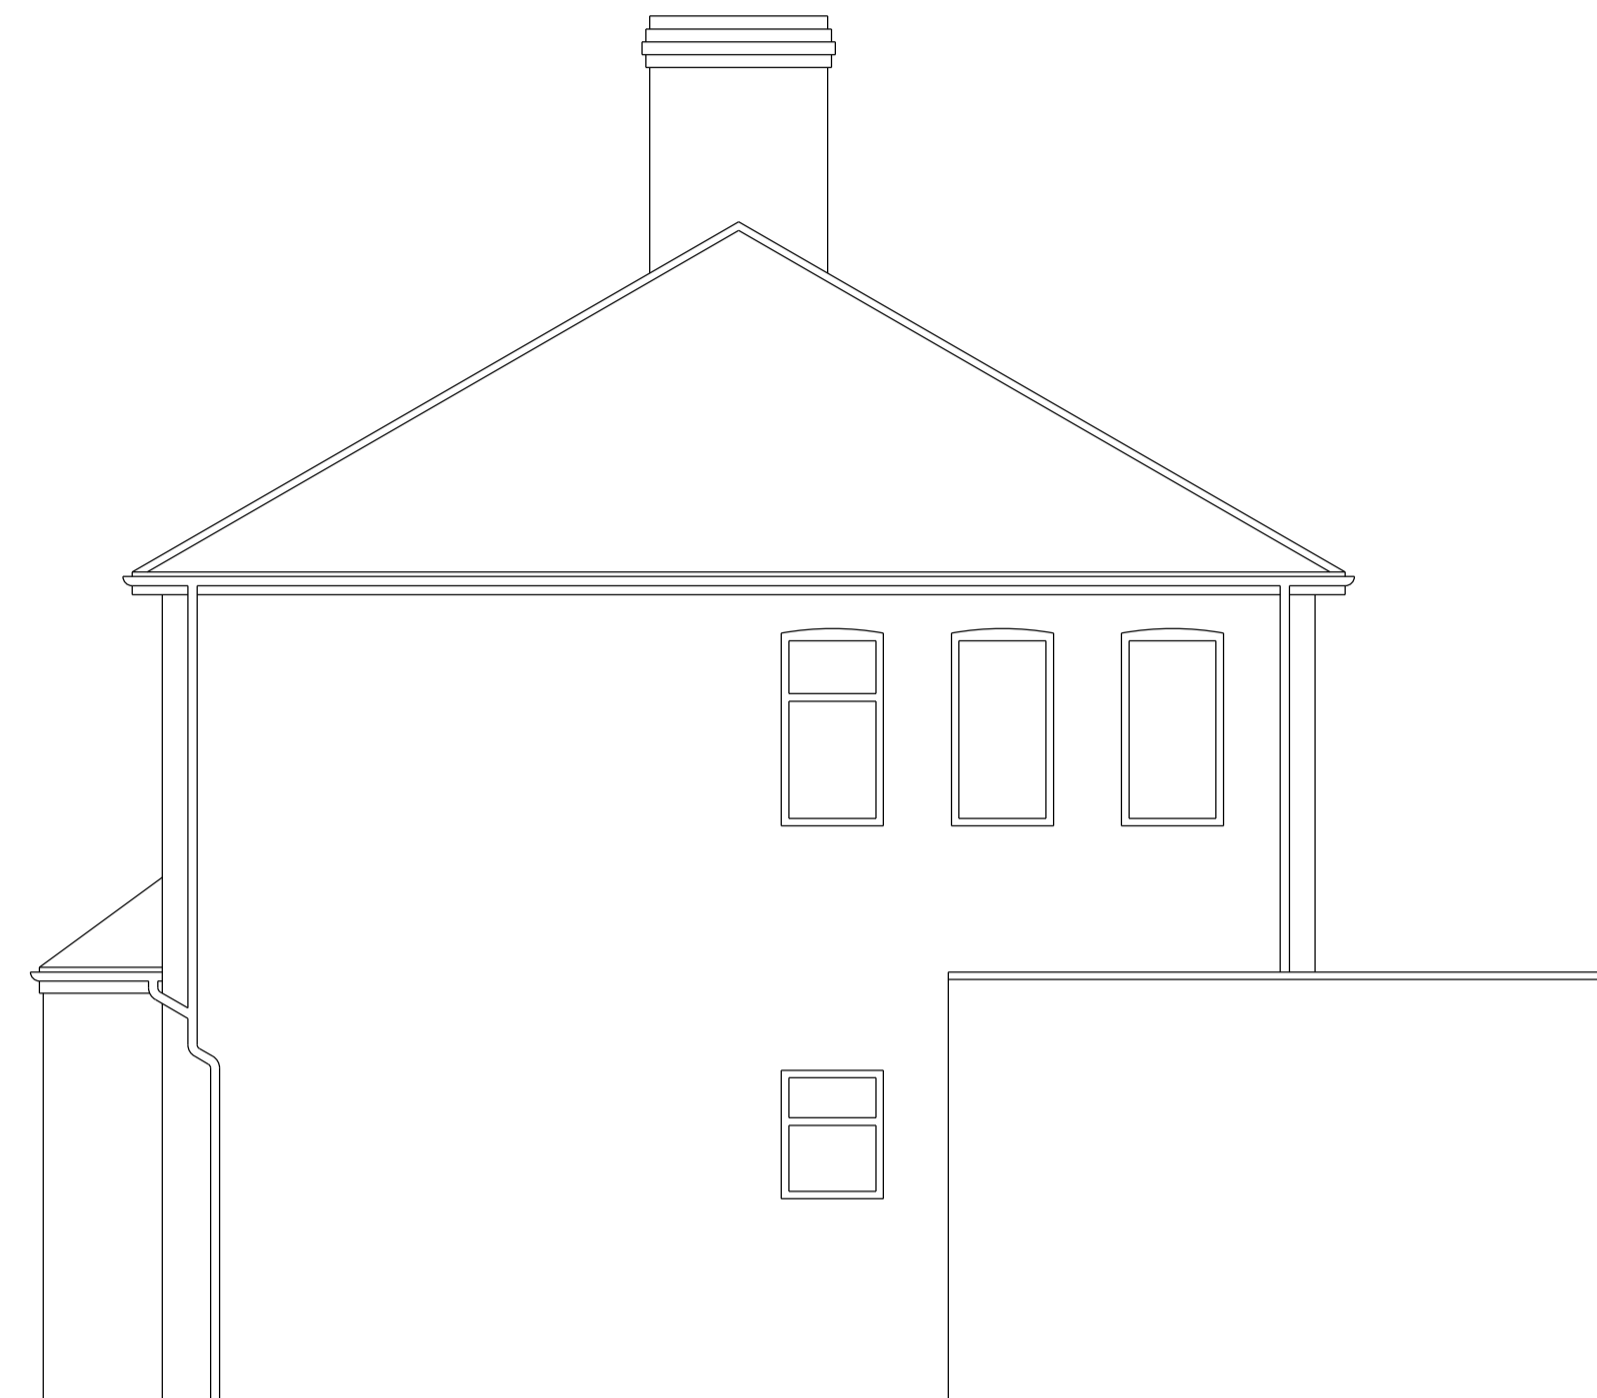

SIDE ELEVATION

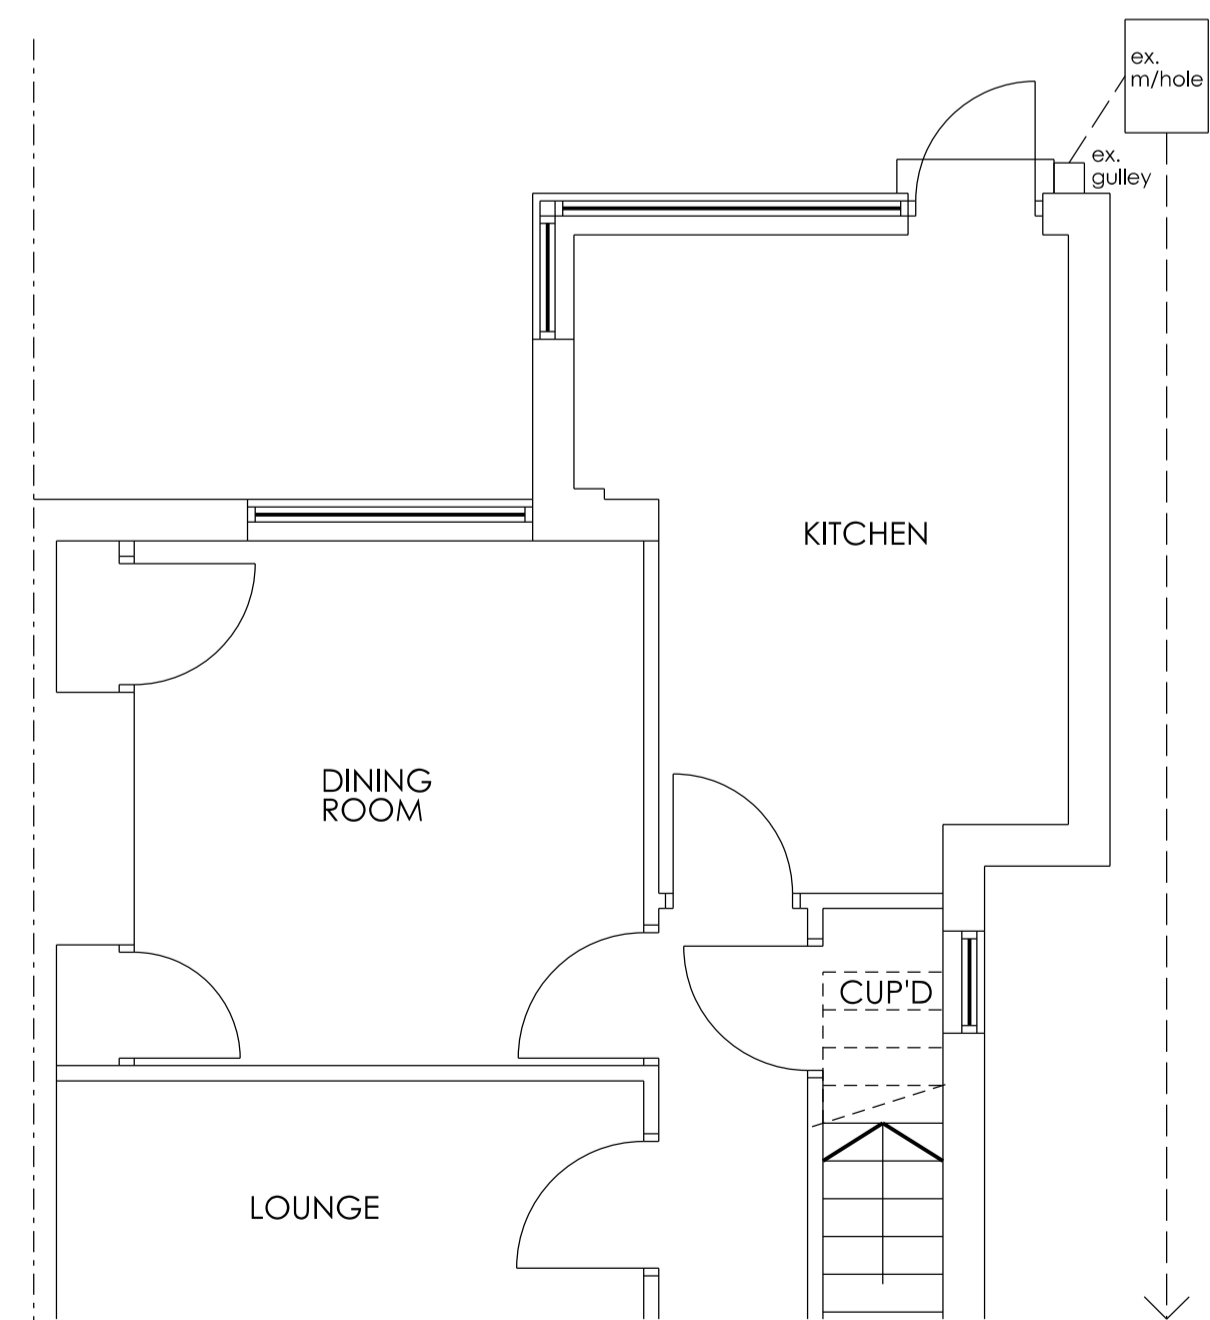

PART GROUND FLOOR PLAN

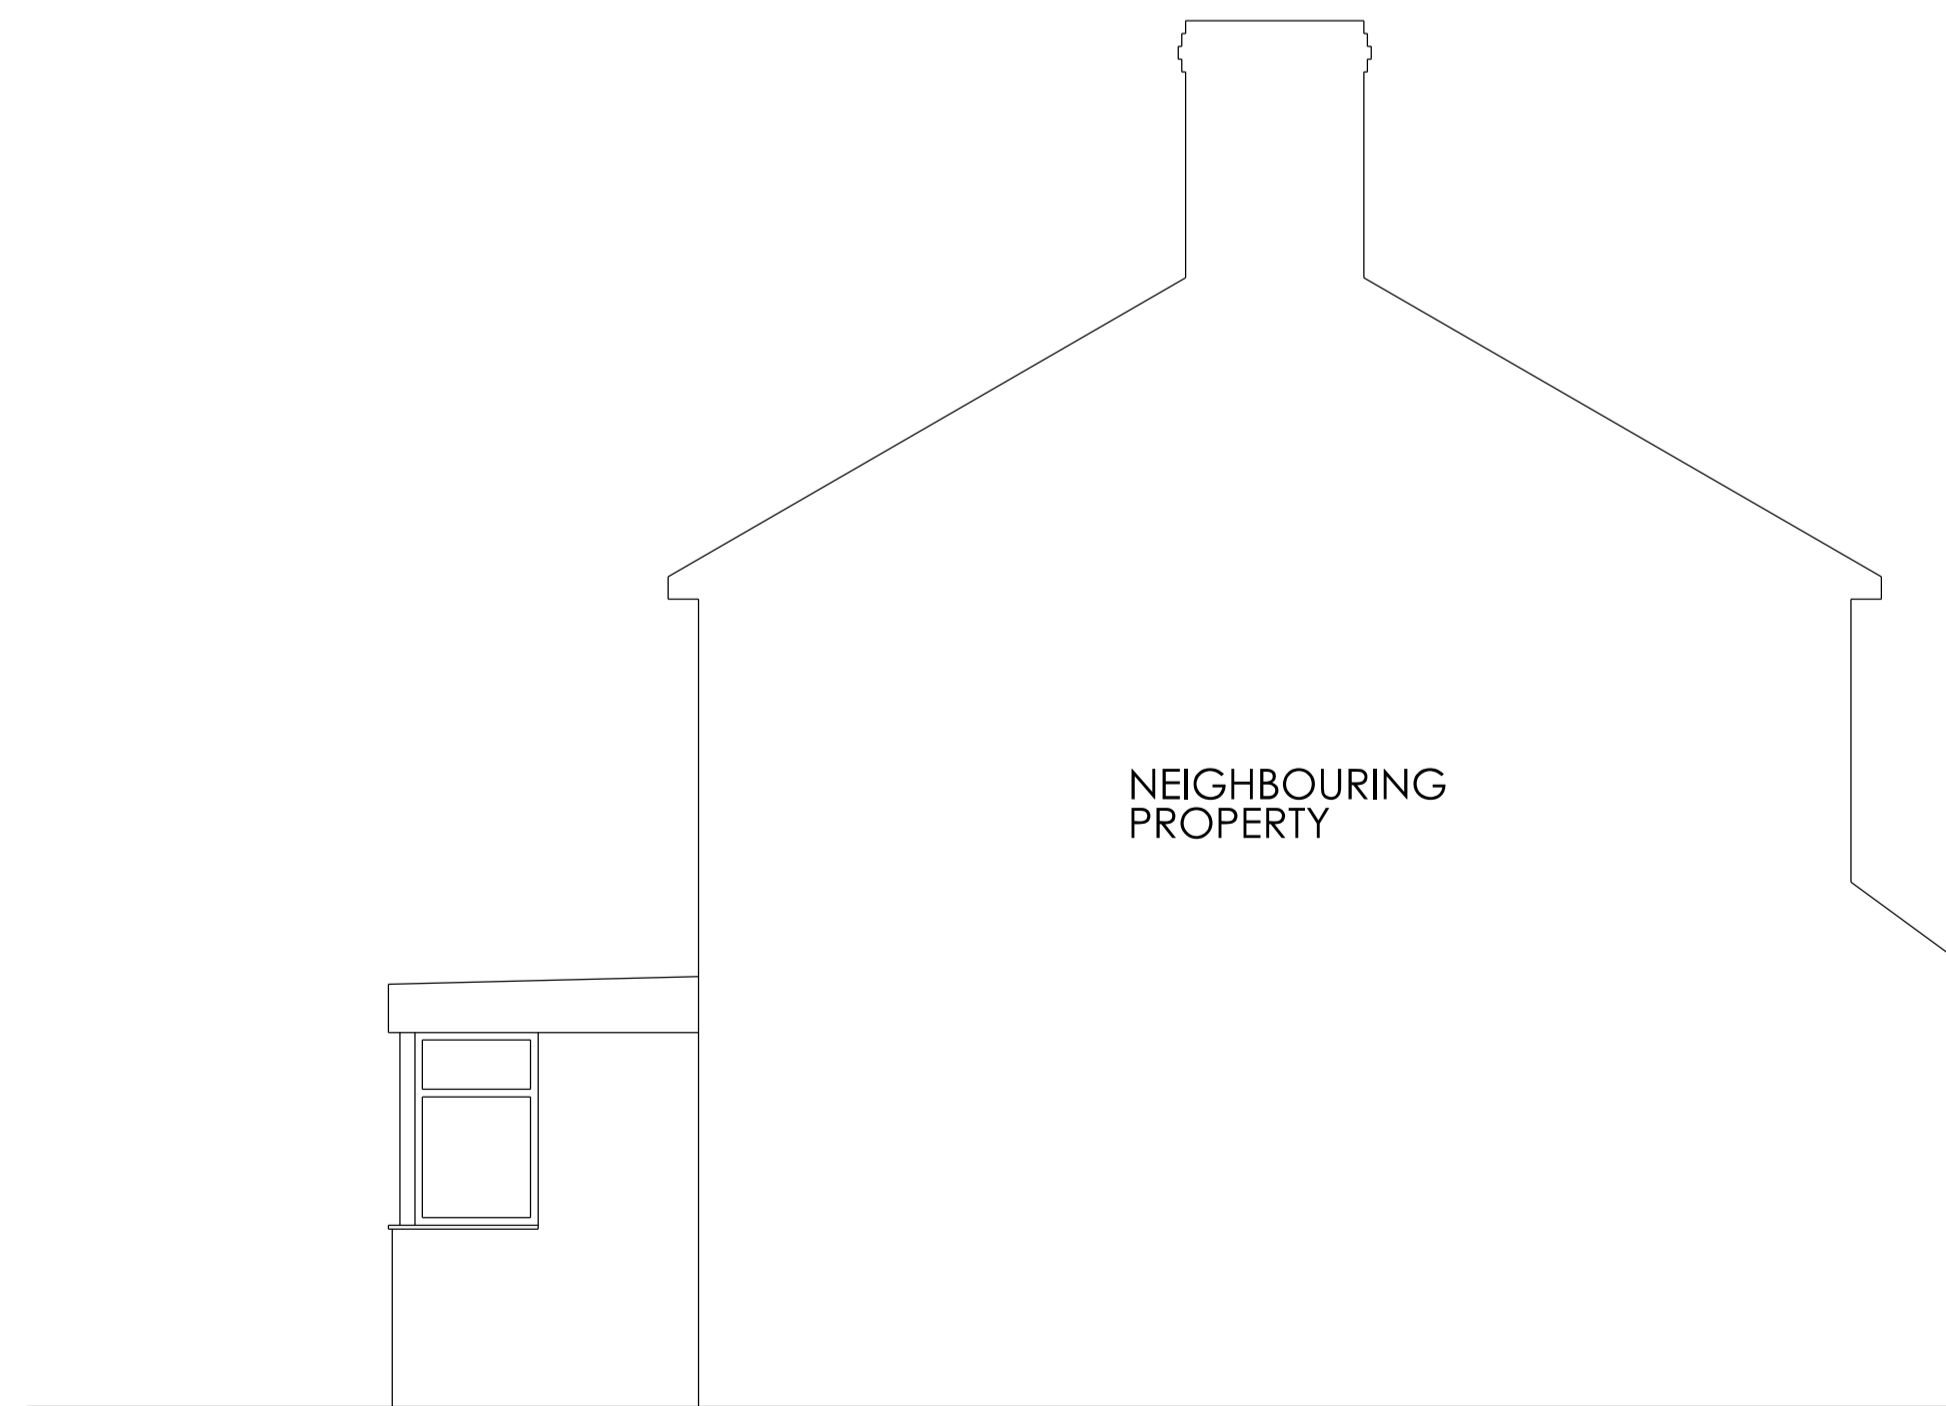

SIDE ELEVATION

Rev	Date	Description

Job Title
PROPOSED REAR EXTENSION TO 2 BELVEDERE NORTH SHIELDS TYNE AND WEAR NE29 9BX

Drawing Title	Drawing No.	Rev
EXISTING PLAN AND ELEVATIONS	HKM / 01	

Date	Scale	Drawn	Checked
JAN 2024	1:50		