


Building Control approval to be obtained before work commences.
 All new works are to comply fully with the current Building Regulations
 All measurements and drain runs to be checked on site before work commences.
 Builder to be responsible for checking all dimensions, pitches etc. designated or not, prior to pricing, buying and building
 Methods / materials shown are indicative only, others may be substituted subject to approval by the Building Inspector
 For full specification of materials and workmanship refer to SPECIFICATION document.




FRONT ELEVATION


REAR ELEVATION

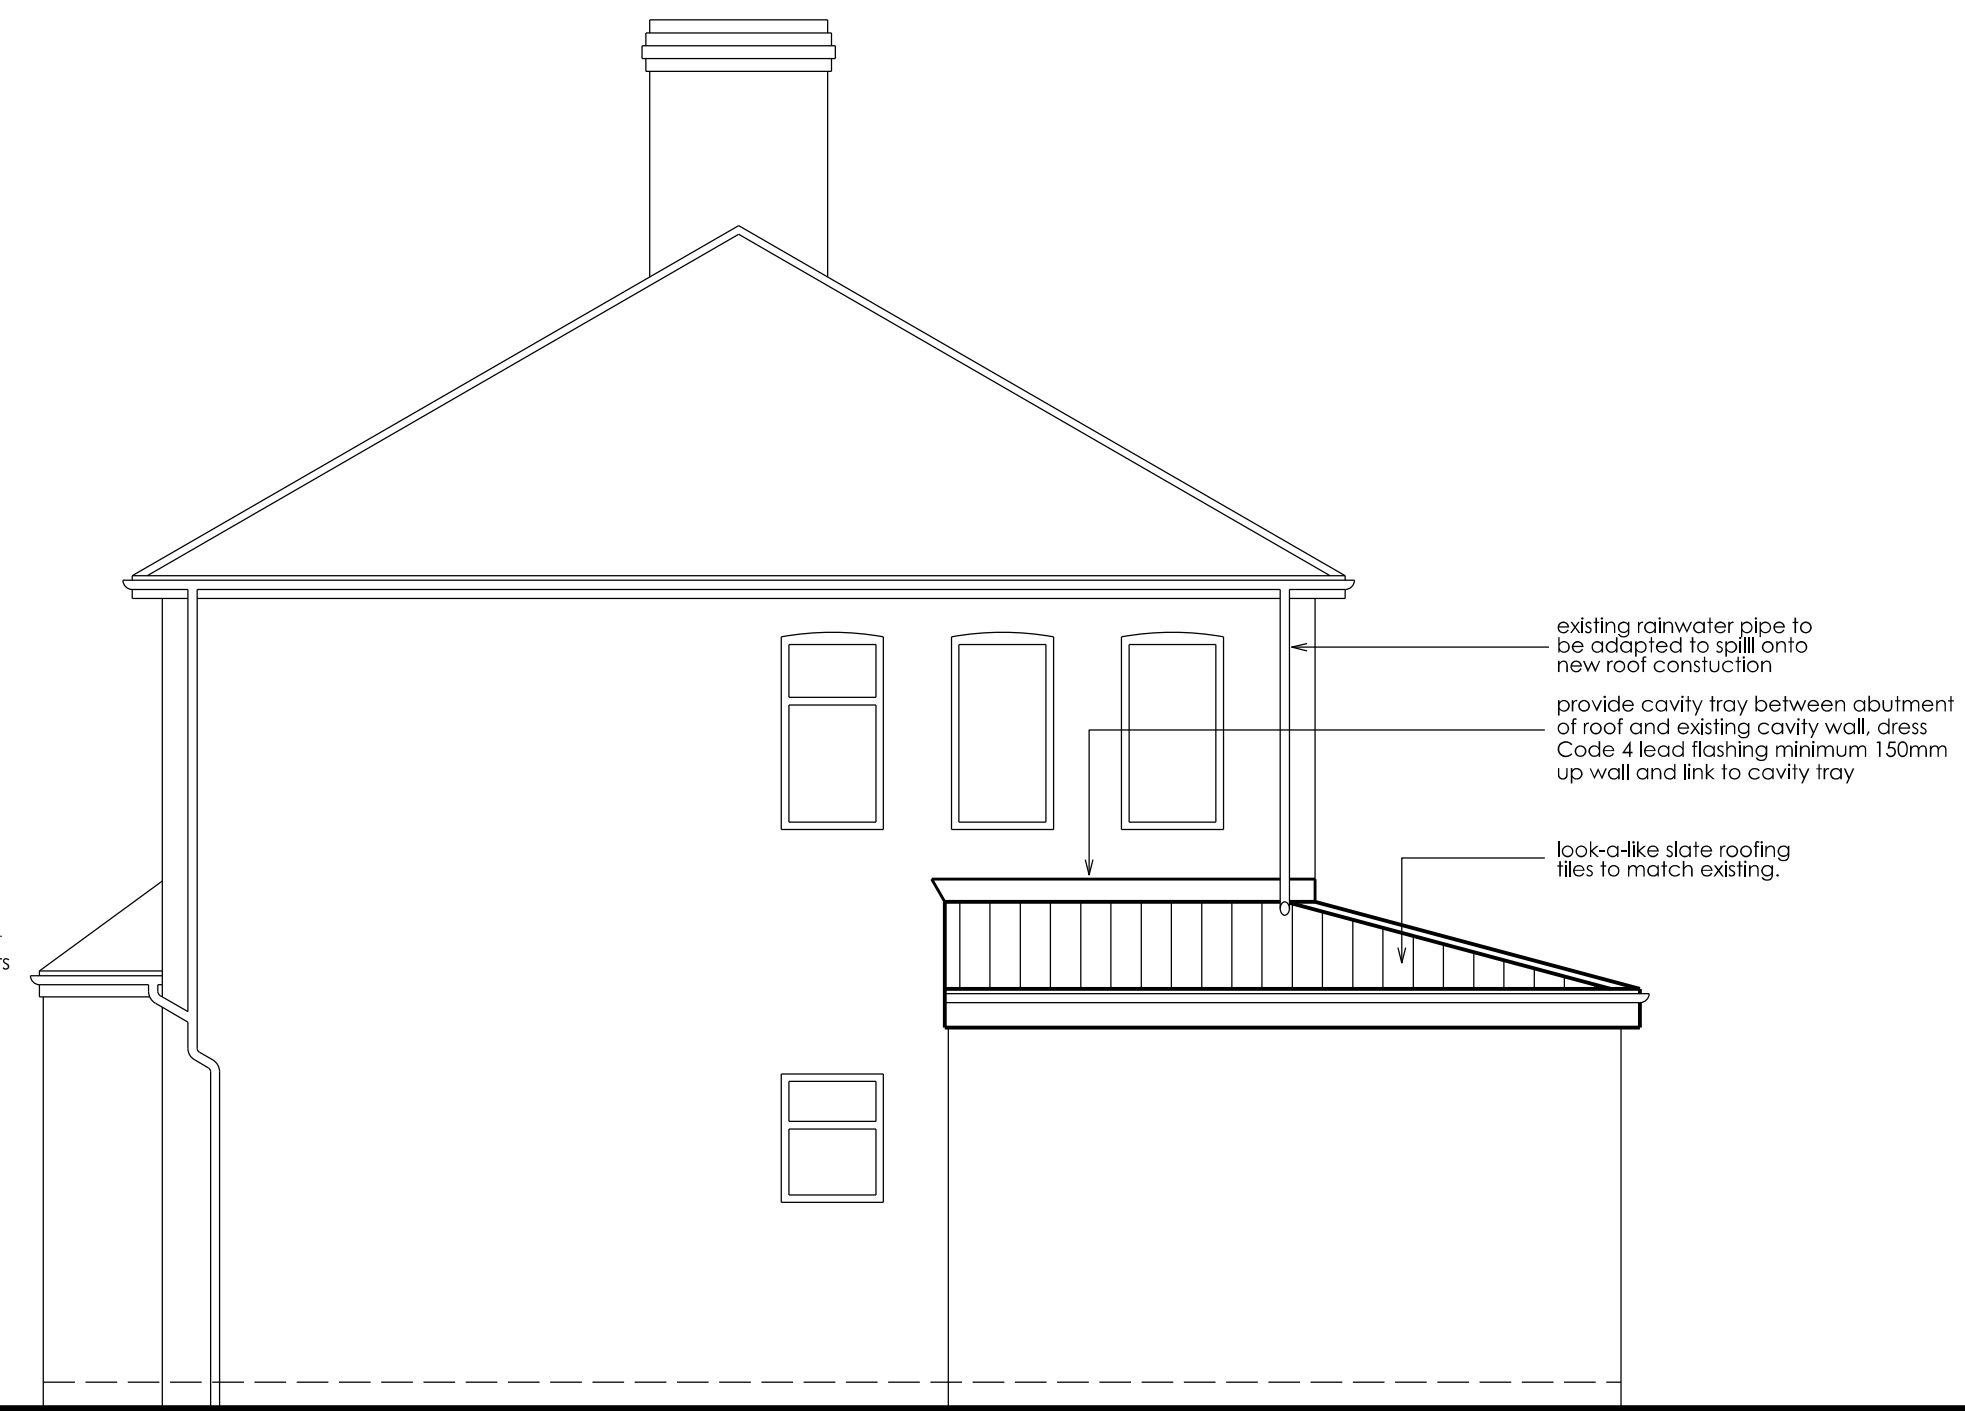


SIDE ELEVATION

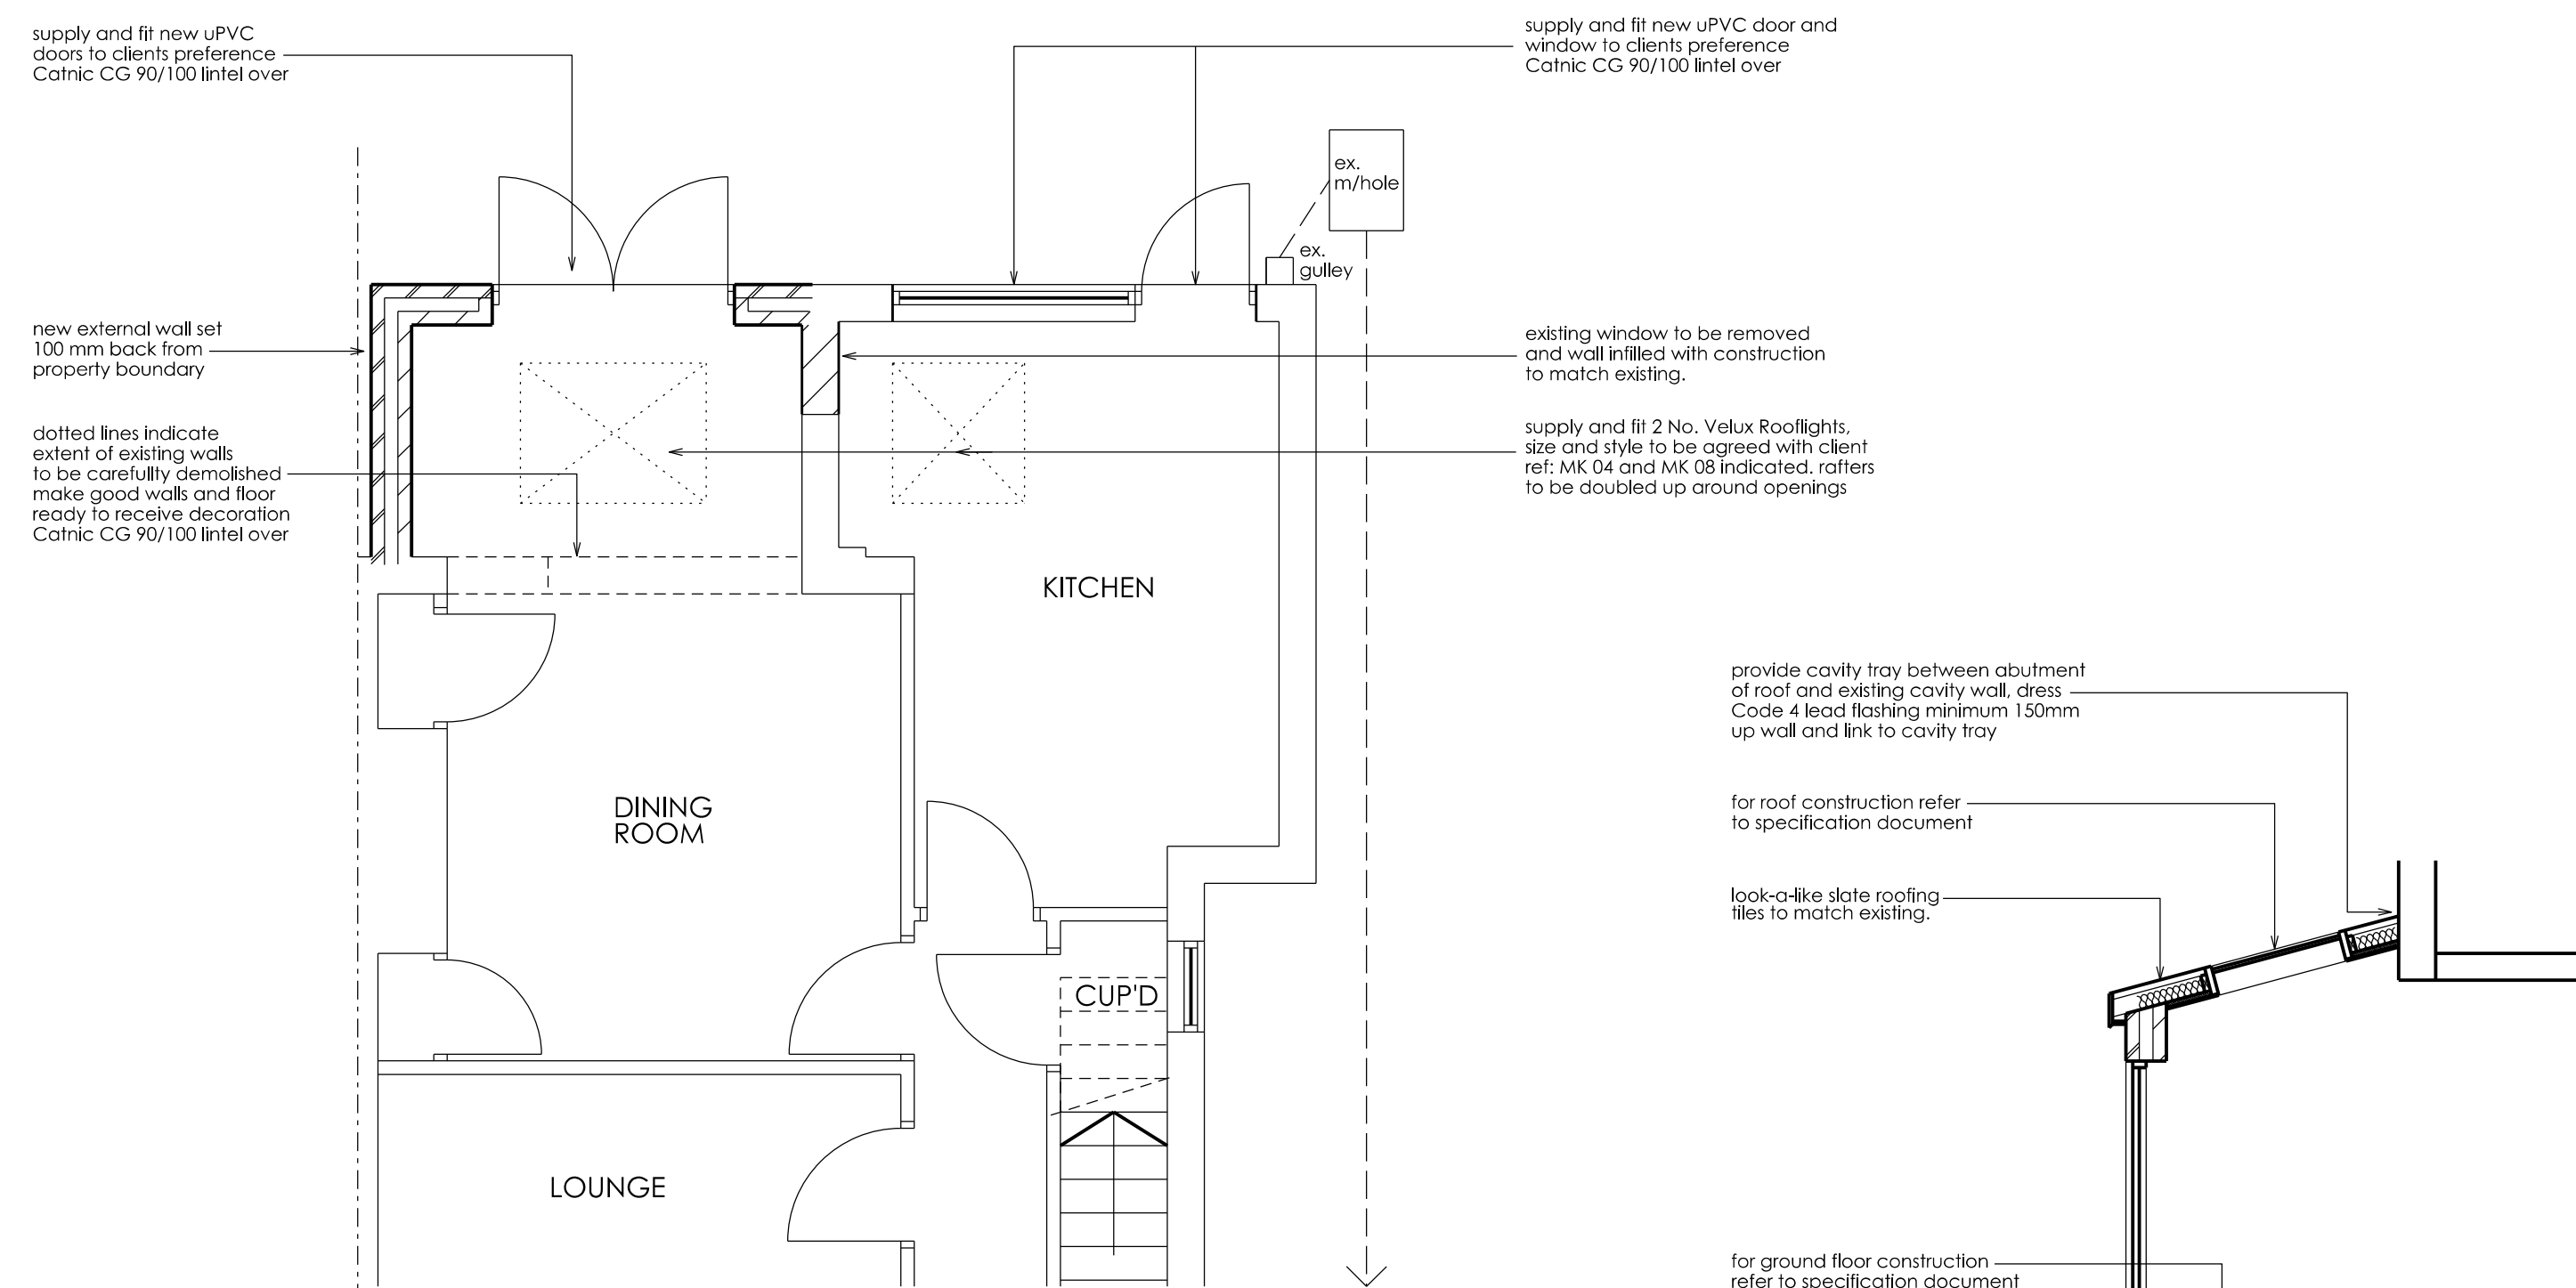

PART GROUND FLOOR PLAN

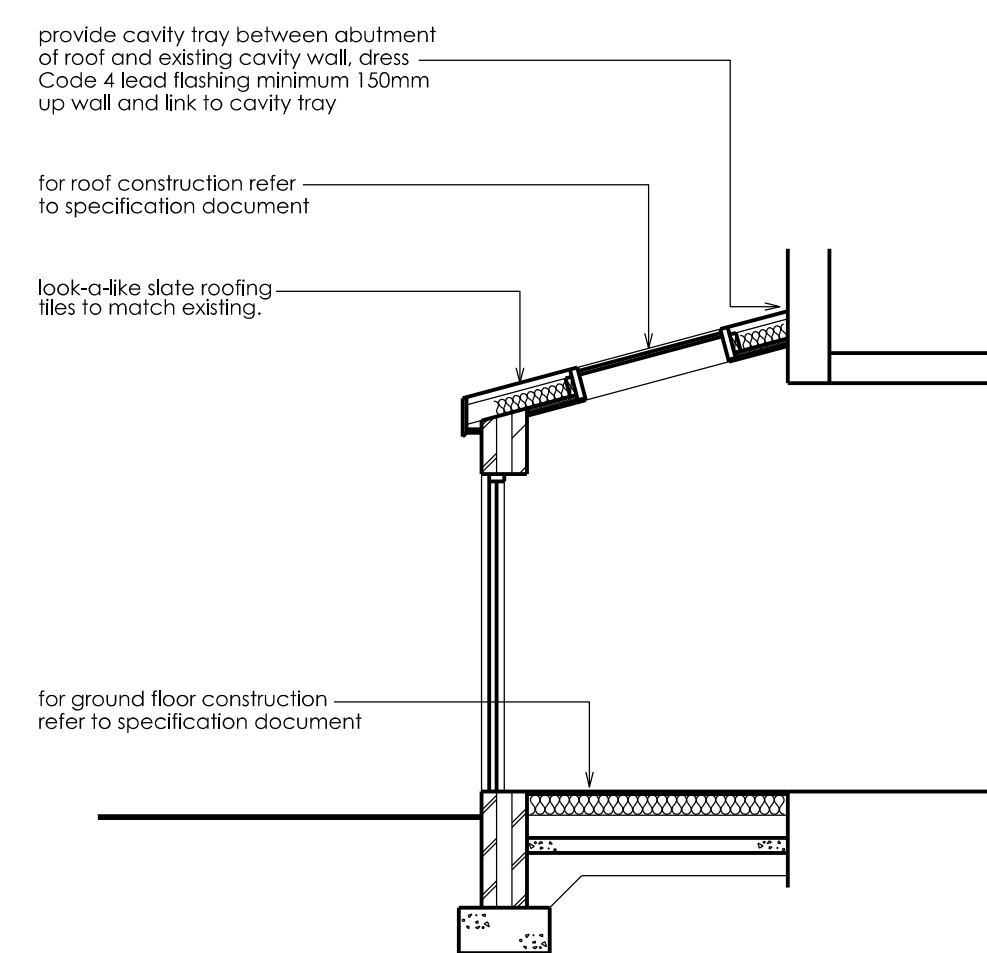

SECTION

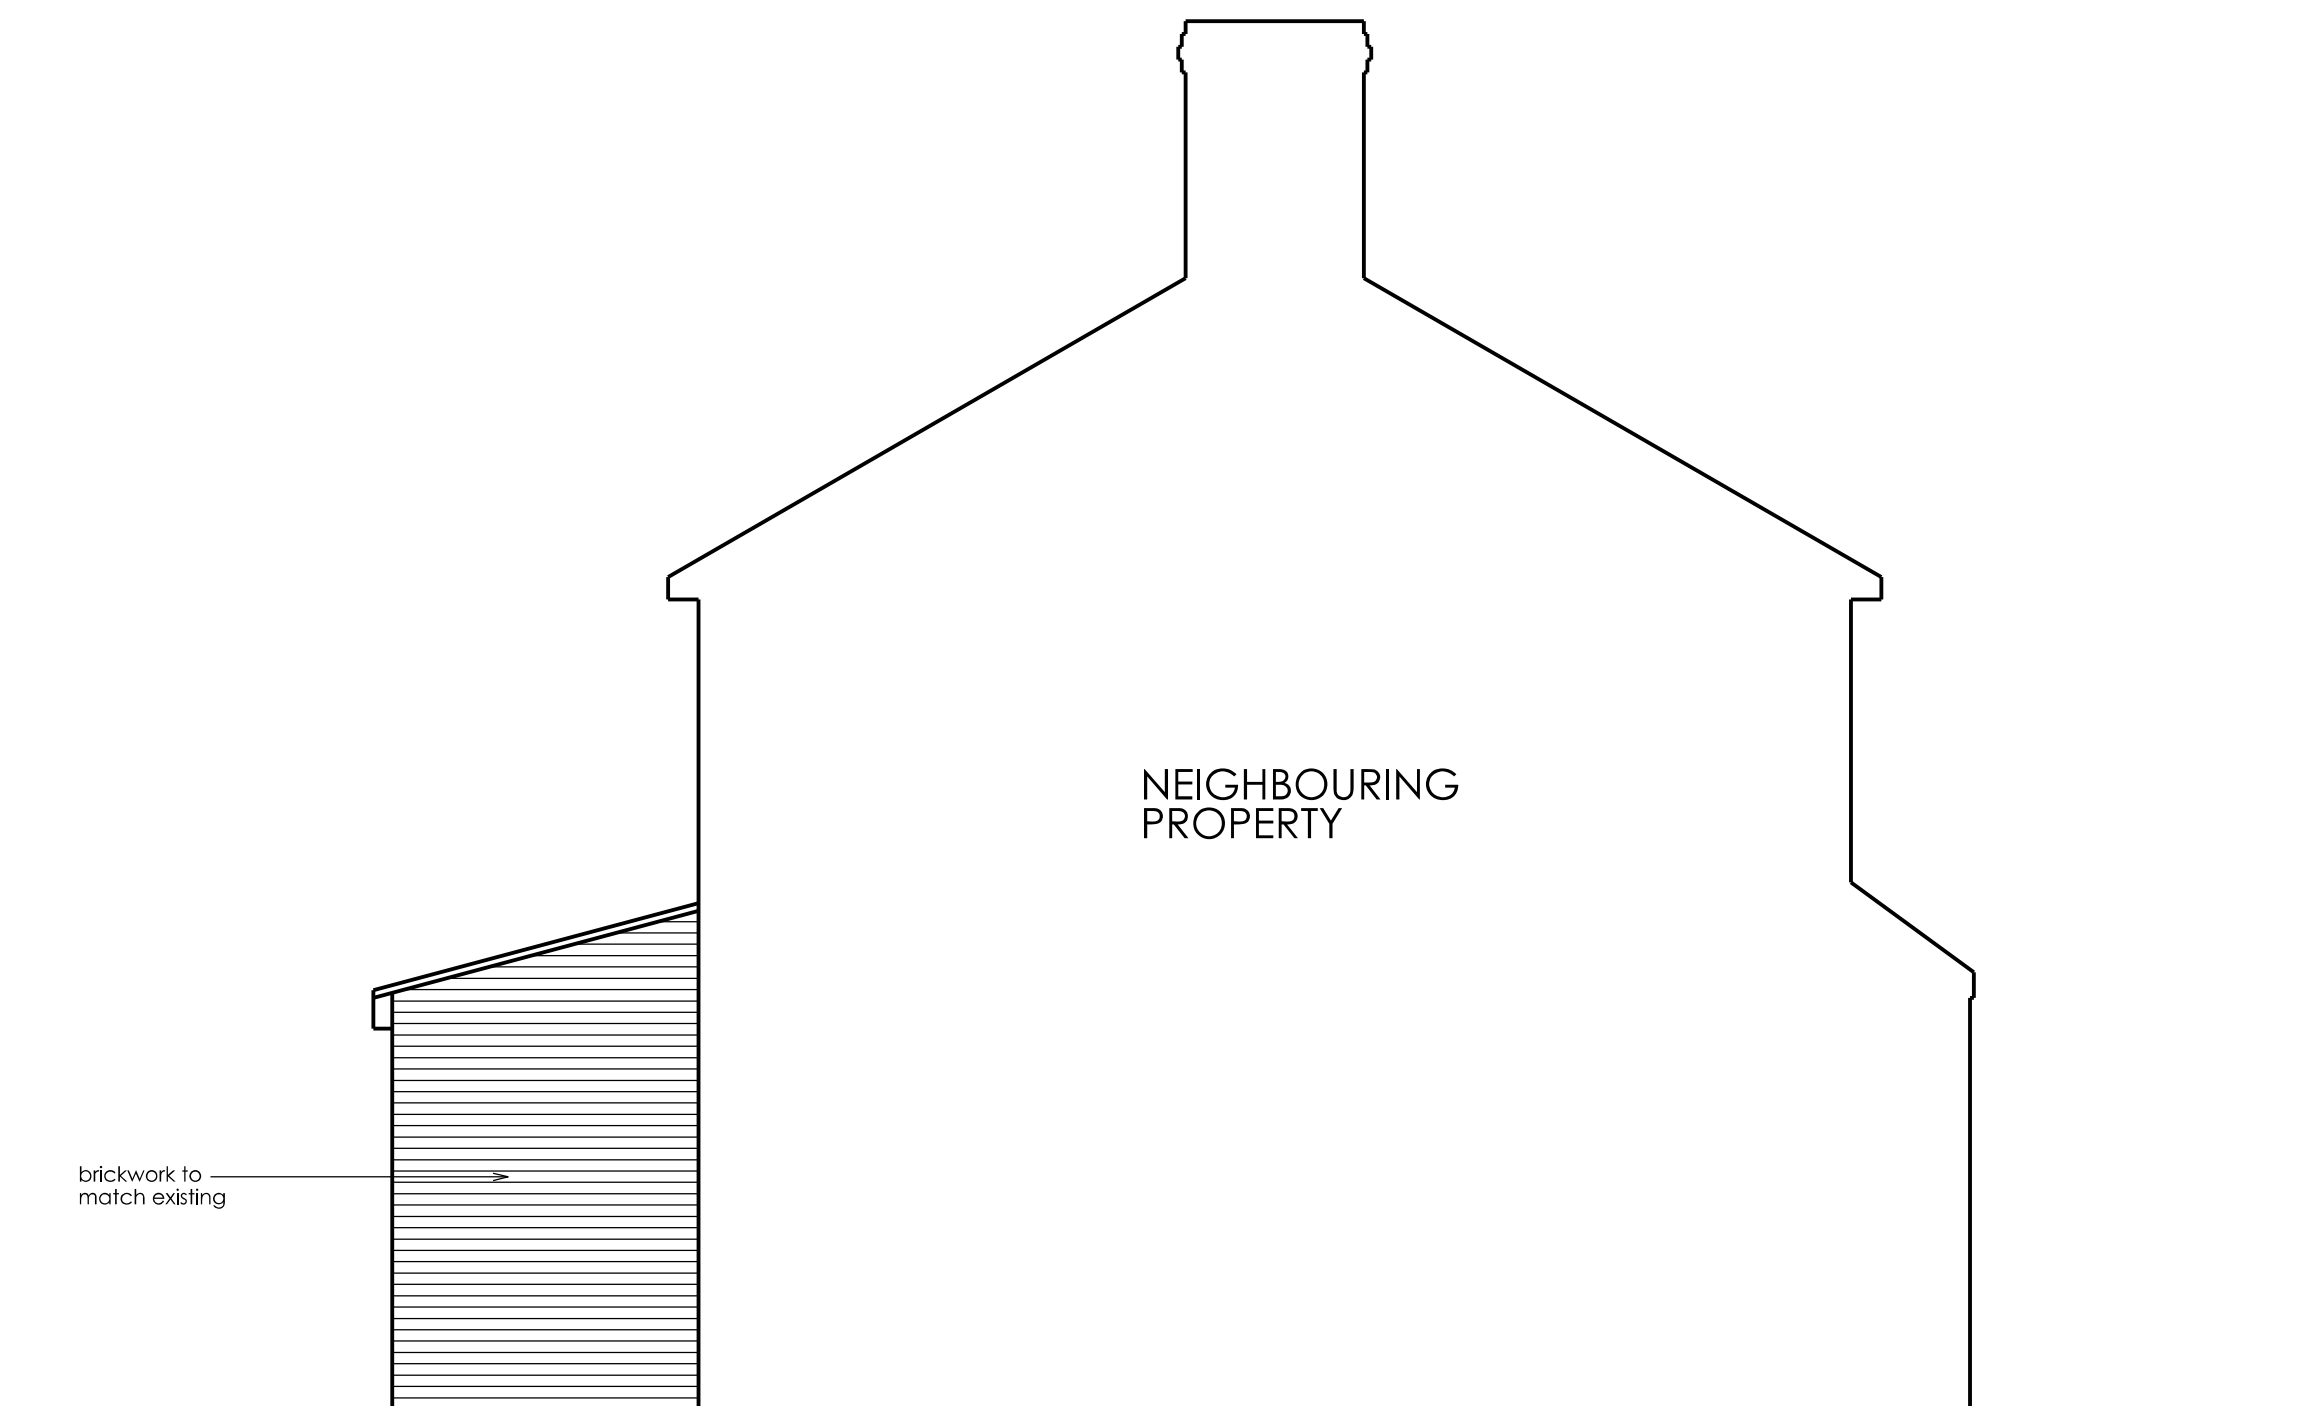

SIDE ELEVATION

Rev	Date	Description

Job Title
 PROPOSED REAR EXTENSION TO
 2 BELVEDERE
 NORTH SHIELDS
 TYNE AND WEAR
 NE29 9BX

Drawing Title	Drawing No.	Rev
PROPOSED PLAN, ELEVATIONS AND SECTION	HKM / 02	

Date	Scale	Drawn	Checked
JAN 2024	1:50		