


NORTH

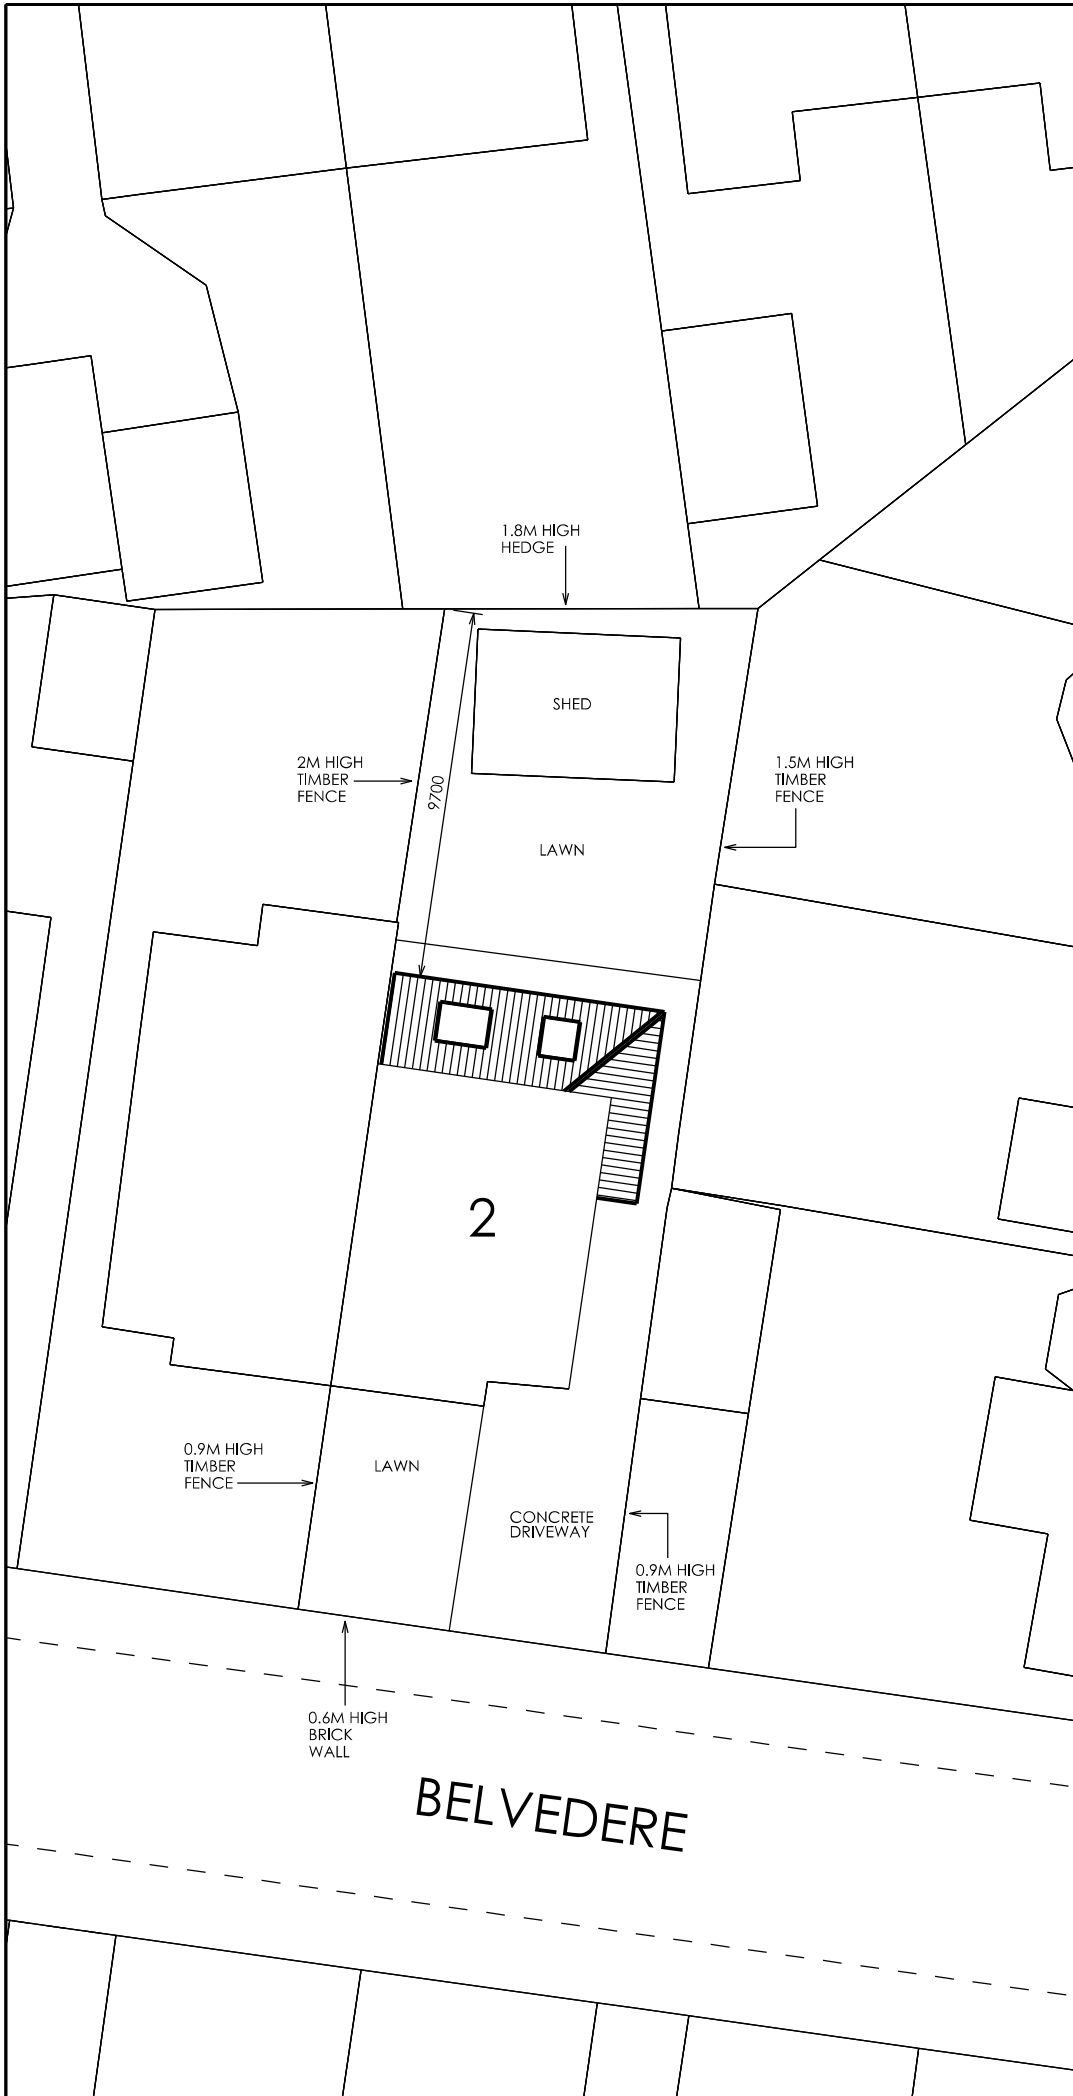

Rev	Date	Description

Job Title

PROPOSED REAR EXTENSION TO
2 BELVEDERE
NORTH SHIELDS
TYNE AND WEAR
NE29 9BX

Drawing Title	Drawing No.	Rev
PROPOSED SITE PLAN	HKM/04	

Date	Scale	Drawn	Checked
JAN 2024	1:200		