




Front Elevation (1:100)

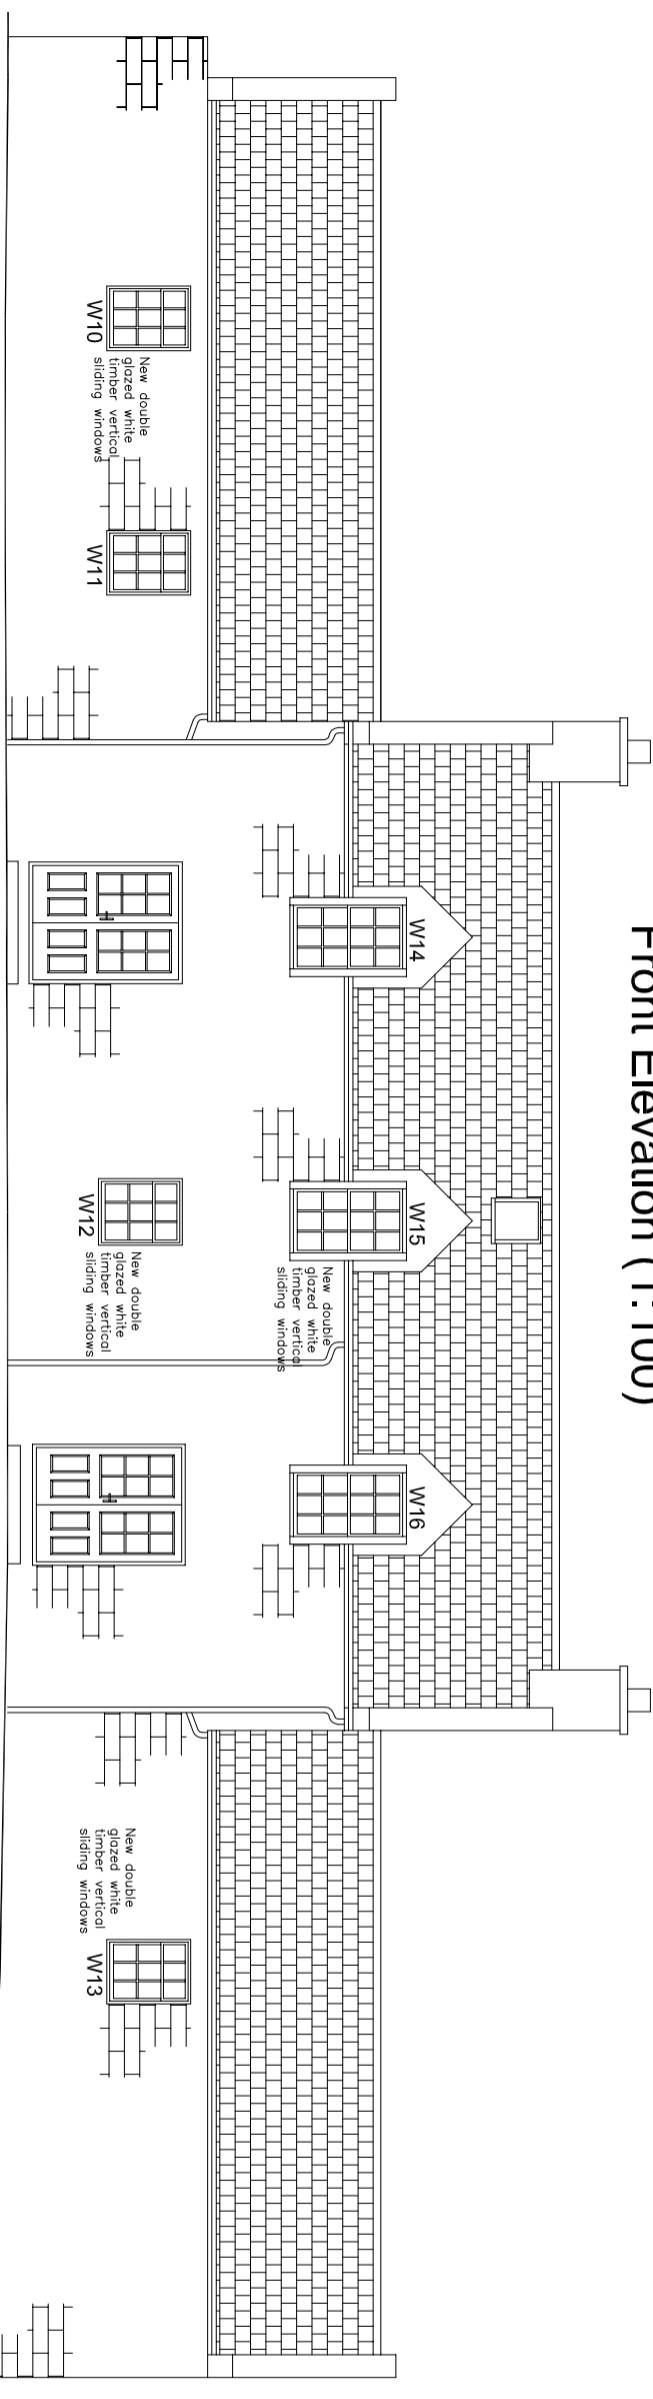


Rear Elevation (1:100)

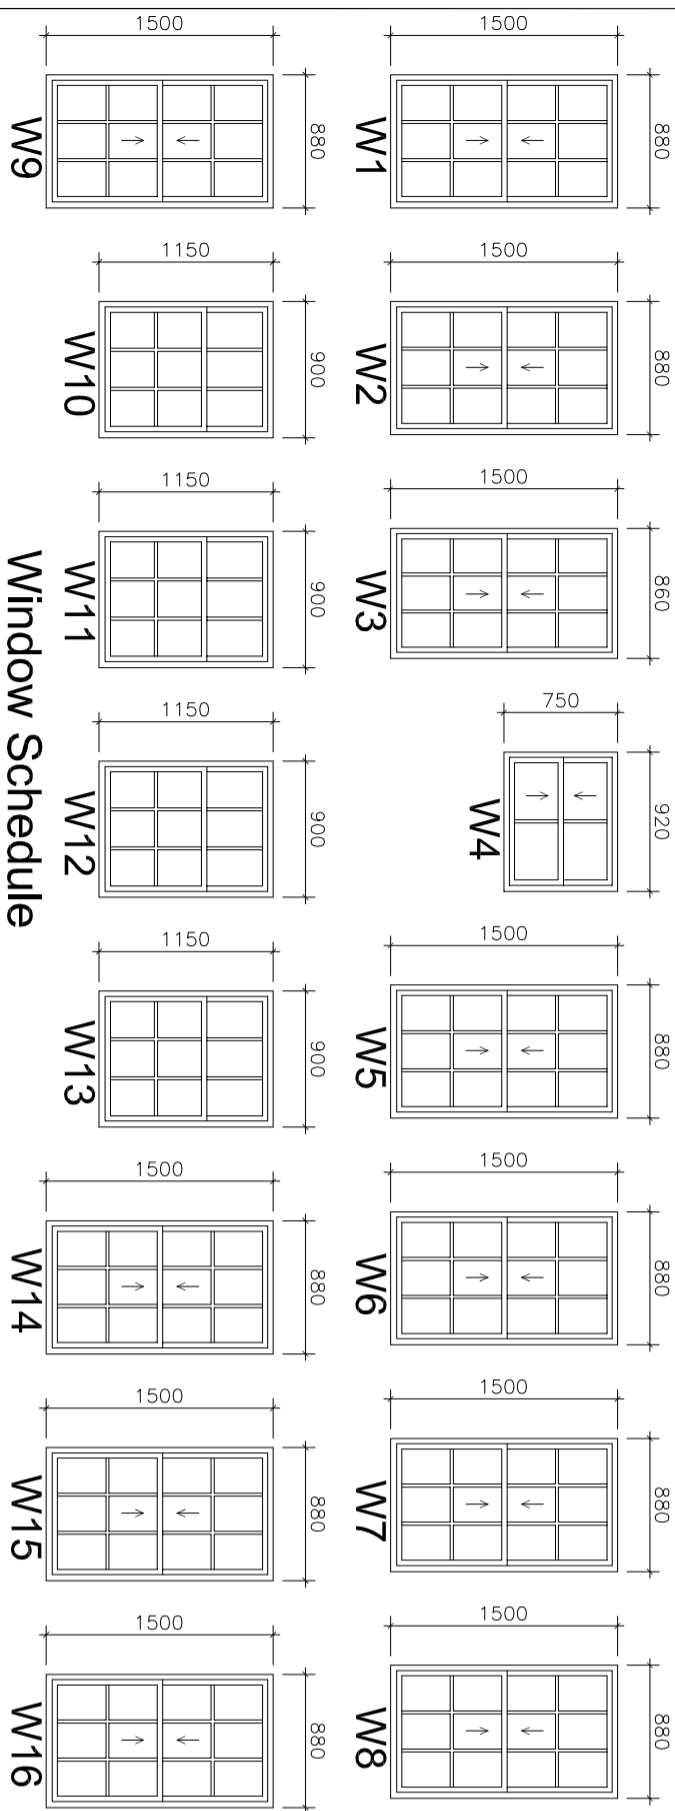


Window Schedule

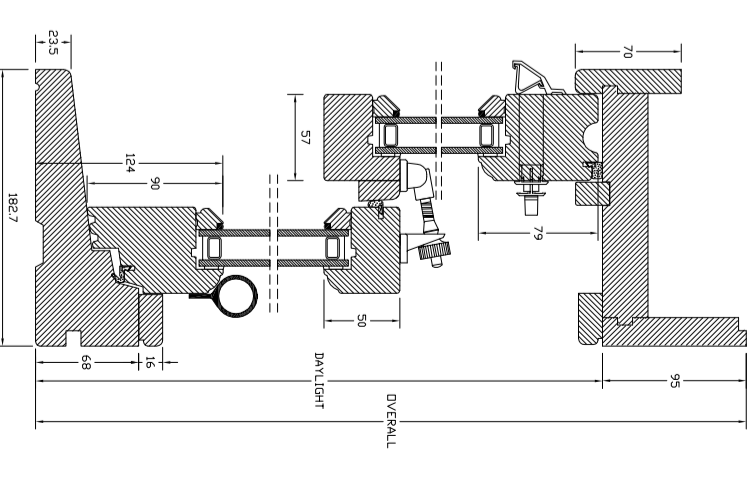

Window Section (1:5)

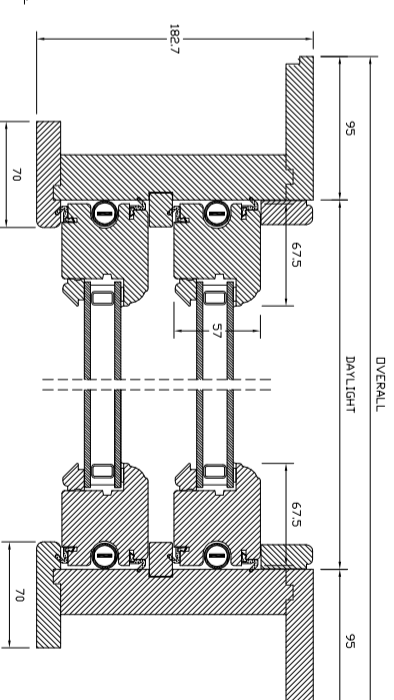

Window Plan (1:5)



PLAN-iT
(Ayshire)

ARCHITECTURAL SERVICES
 Mobile: 07963110070
 Email: plantayshire@yahoo.co.uk

Client Mr & Mrs Chiesa/Caledonian Windows

Project Proposed replacement windows to existing property at Stablenmasters House, 1 The Mews, Sundrum

Drawing Proposed Elevations, window details & window schedule

dwg no	A192-01	date	
scale	as shown	drawn	CP
checked		revision	