


Notes.

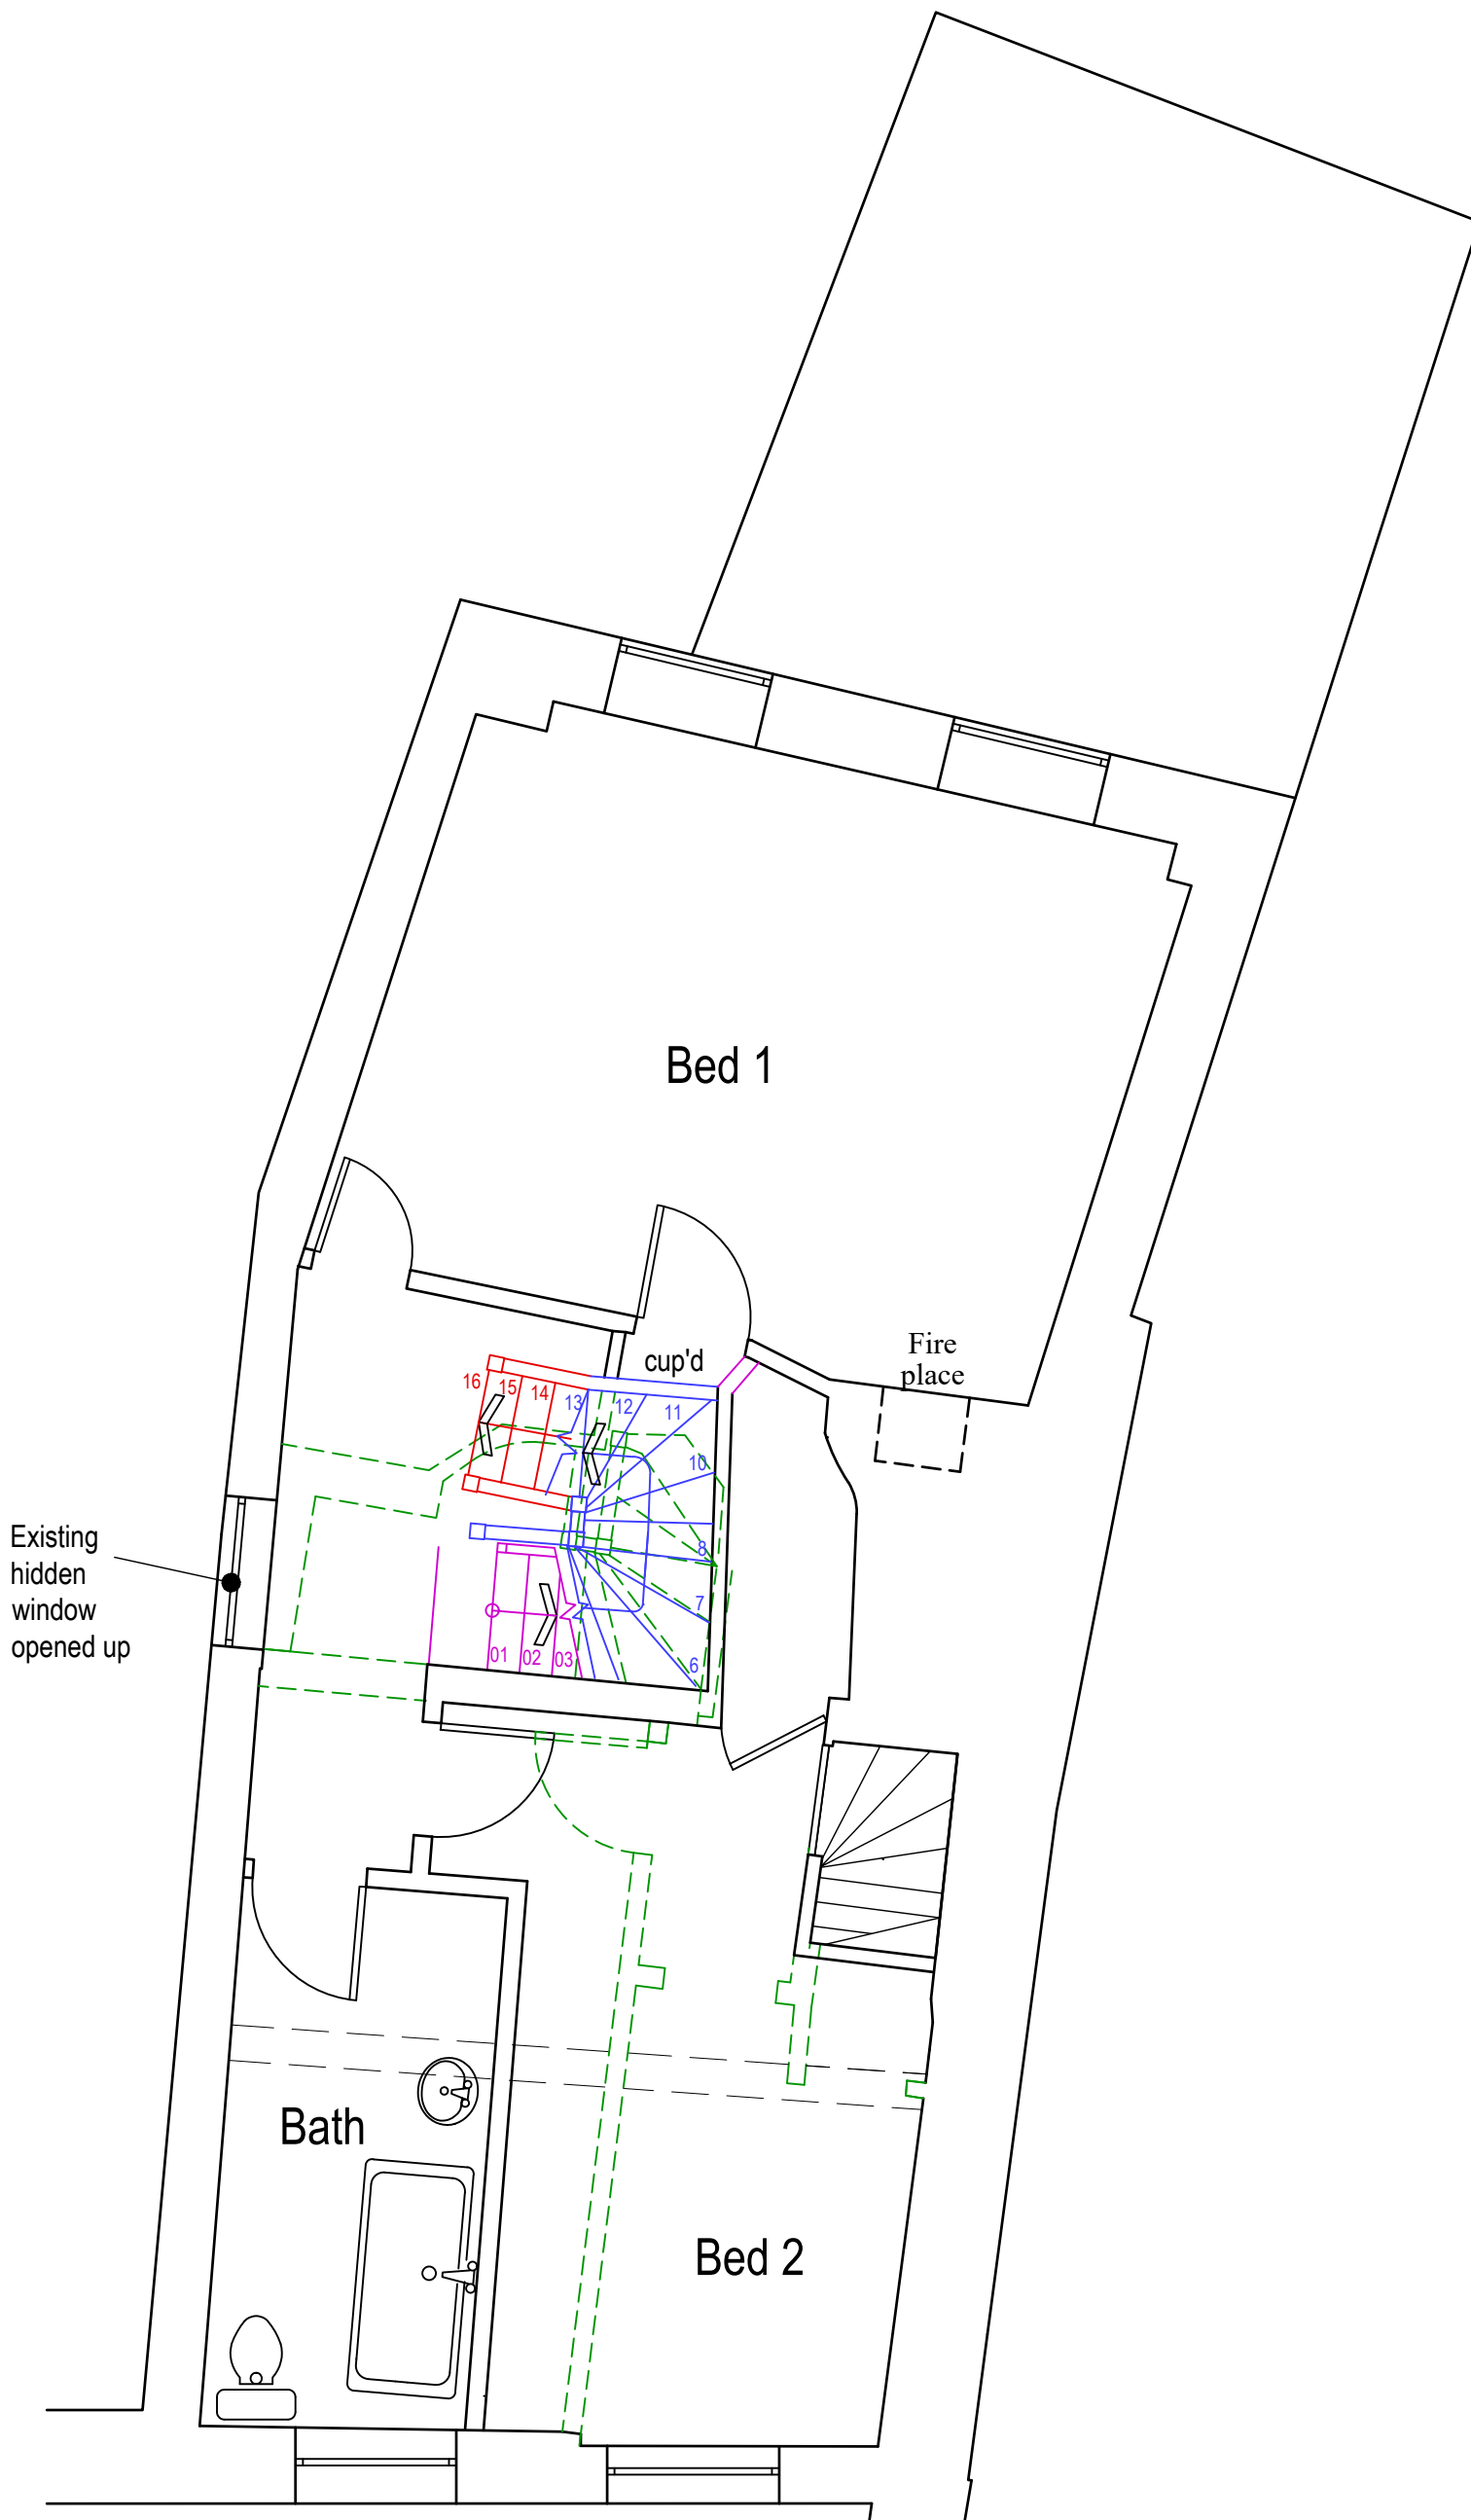

Amendments

Rev. Date. Item.

Client  
Giles Clarke International Ltd  
35 - 37 New Street  
St. Helier Jersey JE2 3RA

Project  
No 6 Barton Street  
Tewkesbury GL20 5PP

Drawing content  
Second Floor Plan -  
Proposed

Scale @ A3	Date	Drawn
1:50	29/12/23	PWG

Drawing number	Rev
023/153/04	.

**ASTLEY TOWNE**  
**ARCHITECTS**



IMPERIAL SQUARE  
CHELTENHAM  
GL50 1QA

TEL: 07775 927333