


Notes.

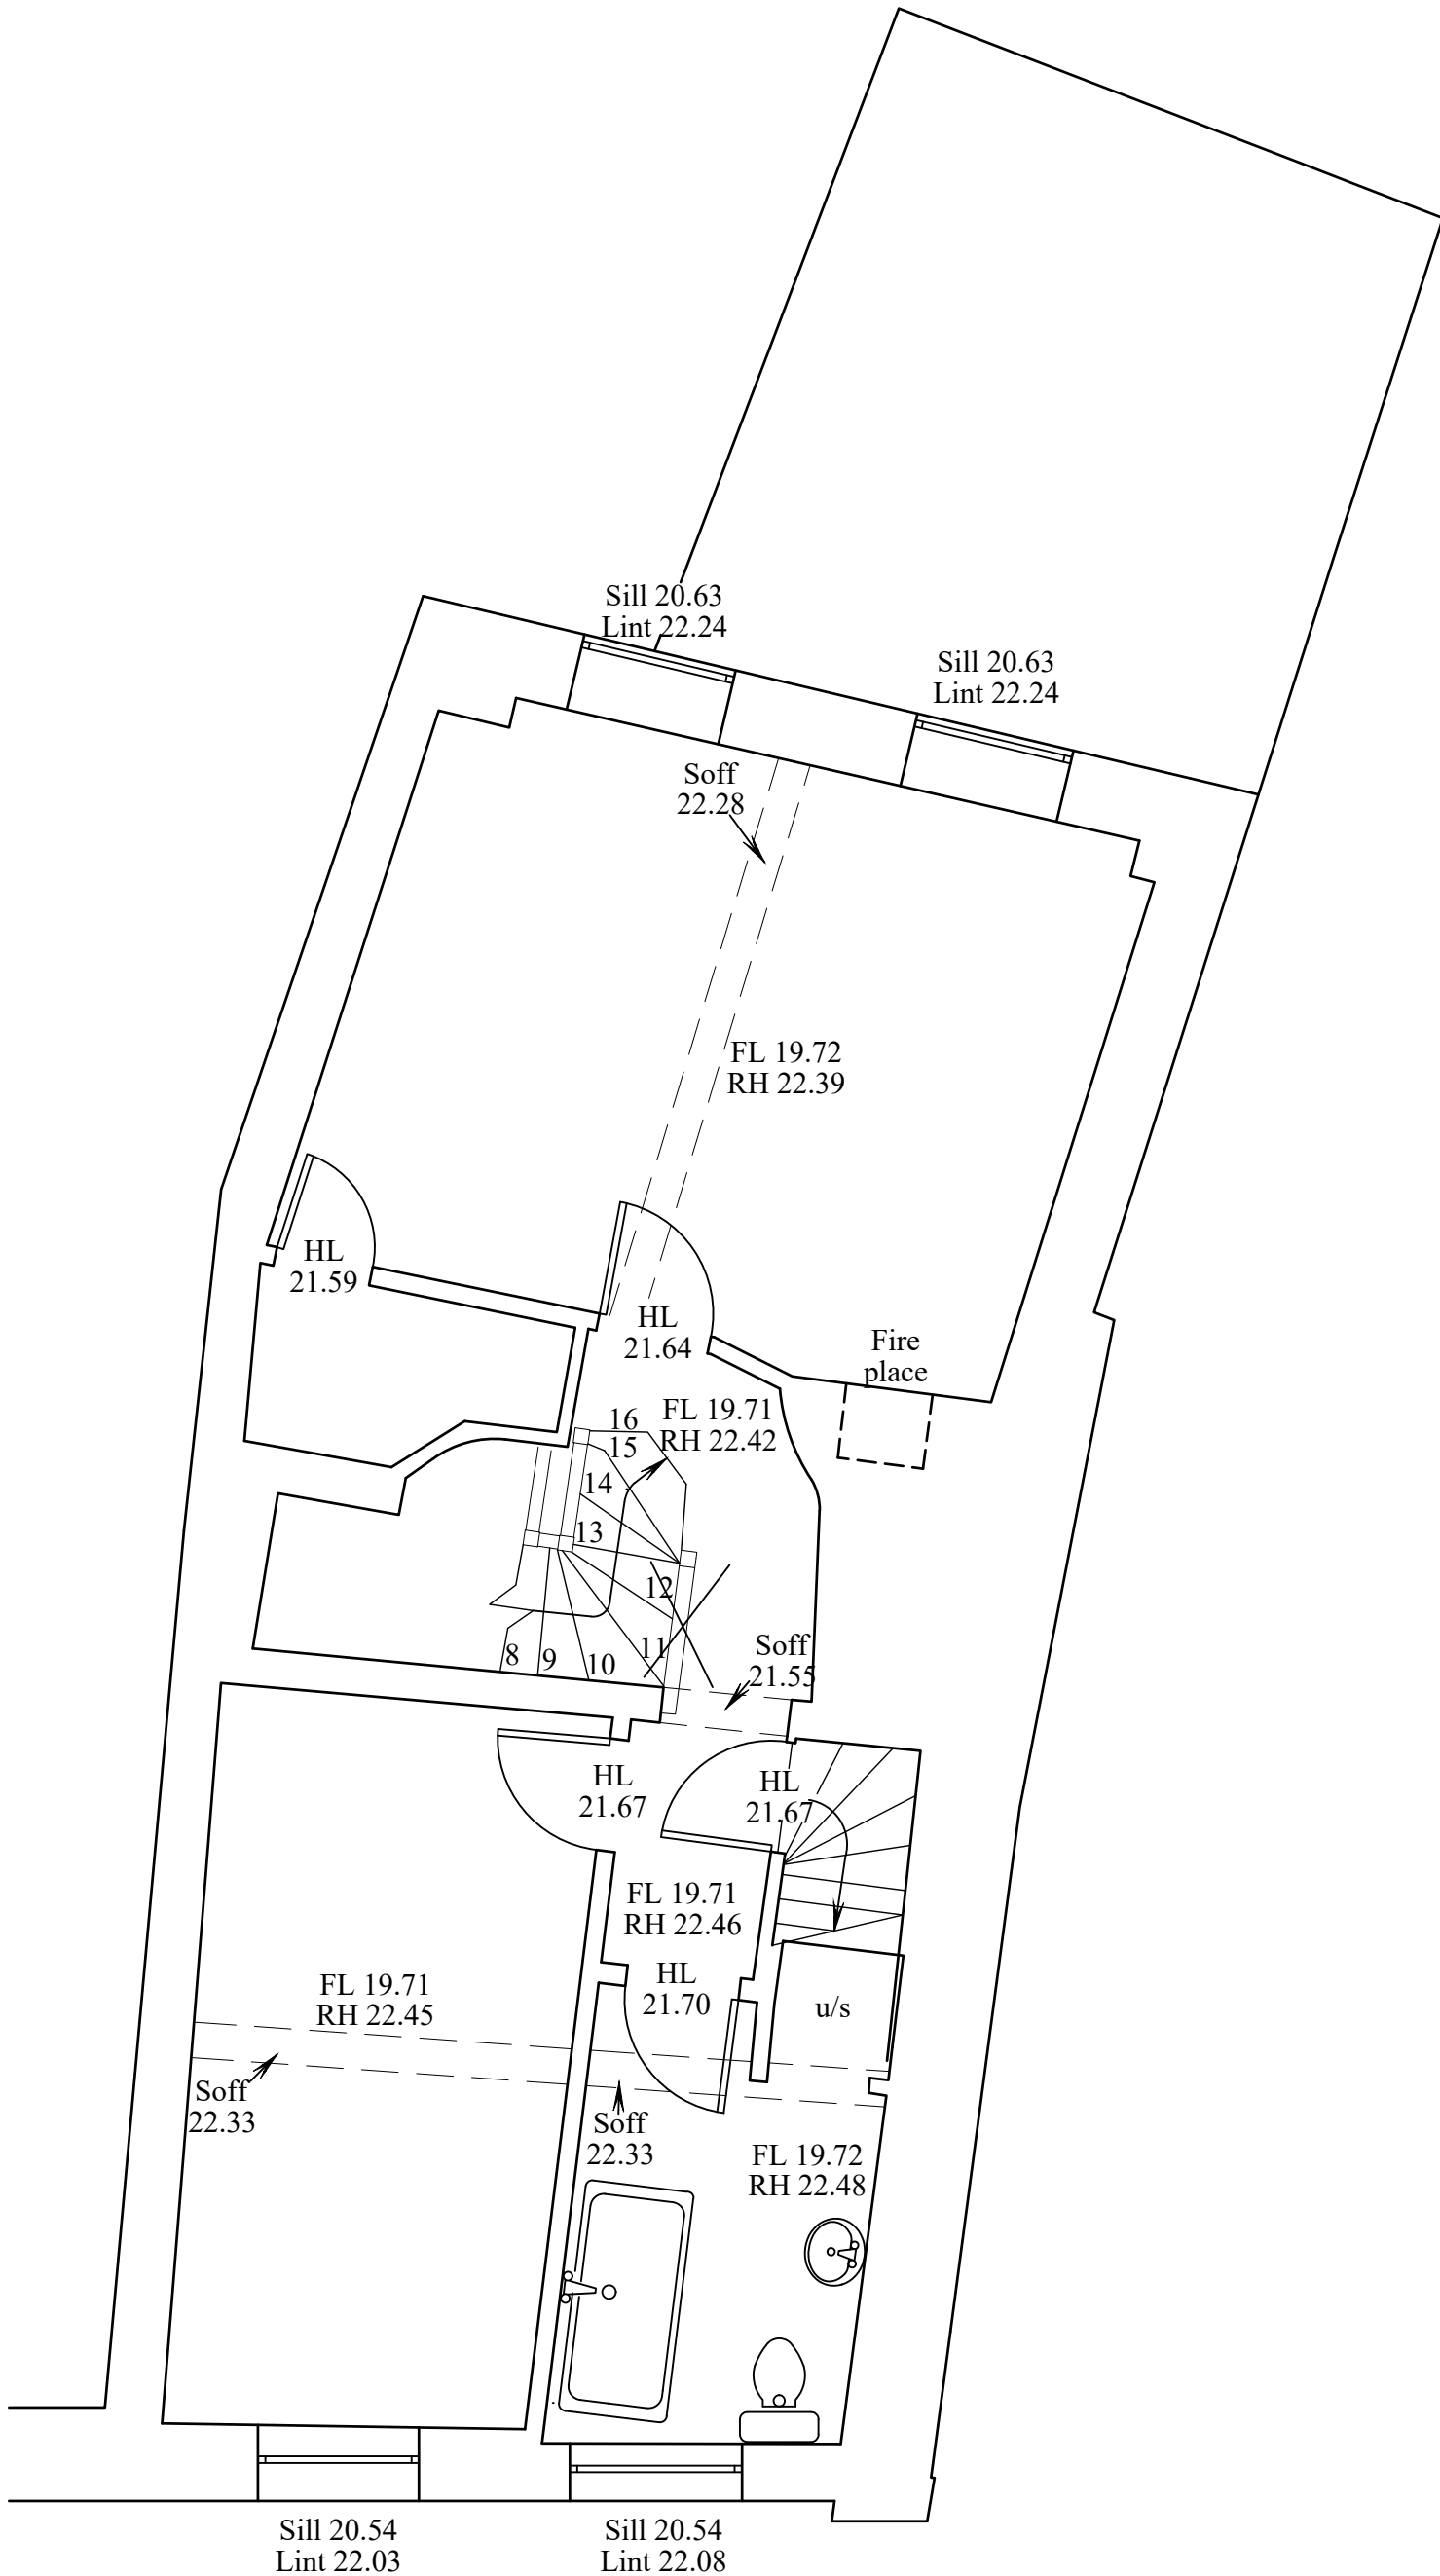

Amendments

Rev. Date. Item.

Client
Giles Clarke International Ltd
35 - 37 New Street
St. Helier Jersey JE2 3RA

Project
No 6 Barton Street
Tewkesbury GL20 5PP

Drawing content
Second Floor Plan - Existing

Scale @ A3 Date Drawn
1:50 29/12/23 PWG

Drawing number Rev
023/153/02 .

**ASTLEY TOWNE
ARCHITECTS**



IMPERIAL SQUARE
CHELTENHAM
GL50 1QA

TEL: 07775 927333