


SITE PLAN

1:500



Ordnance Survey (c) Crown Copyright 2024. All rights reserved. Licence number 100025592

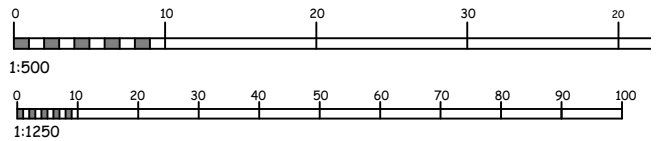

LOCATION PLAN

1:1250

scale bar

<p>project PROPOSED EXTENSION at 13 BURSCOUGH ROAD, ORMSKIRK, L39 2XE</p>	<p>ALEX HALFORD architectural technician & building design consultant</p> <p>11 Ploughmans Close Southport PR9 8QZ (m) 07715 353219</p>
<p>title SITE and LOCATION PLANS</p>	<p>scale: as shown @ A4 date: Jan. 2024 drawing no: A1485.01</p>