


RL02_Roof Plan (Proposed)

Scale 1 : 100 @ A1

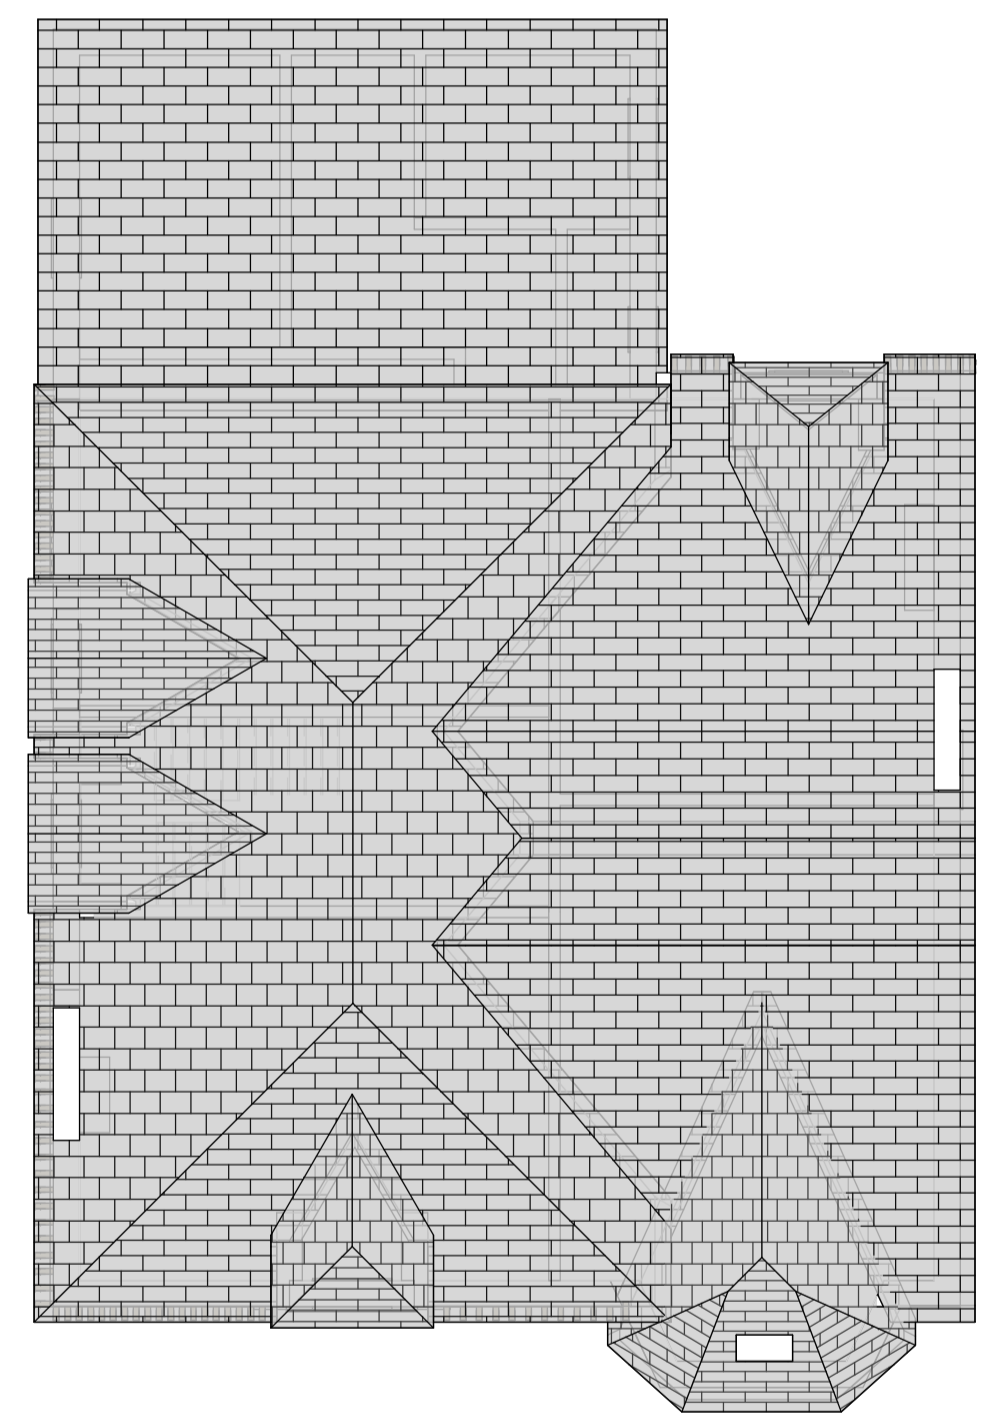

RL02_Roof Plan (Existing)

Scale 1 : 100 @ A1



SCALE 1:100 @ A1

P1	02/01/2024	Submission to Planning	GN
----	------------	------------------------	----

Rev	Date	Description	Drawn
Revision Schedule			

Status
 Stage 03 - Planning

Roof Plans

NH-231118-PL-013

Project Name:
 Chesterfield - HMO

Project no:
 NH-MN-231118

Scale:
 1 : 100

Drawn by:
 GN

Date:
 02/01/2024

Rev:
 P1



Contact Us:
 info@nhhome.co.uk
 www.nhhome.co.uk

