




SOUTH ELEVATION

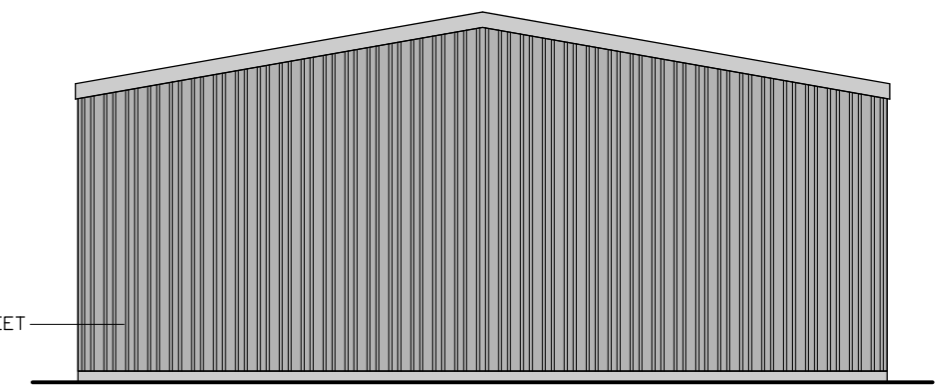

WEST ELEVATION

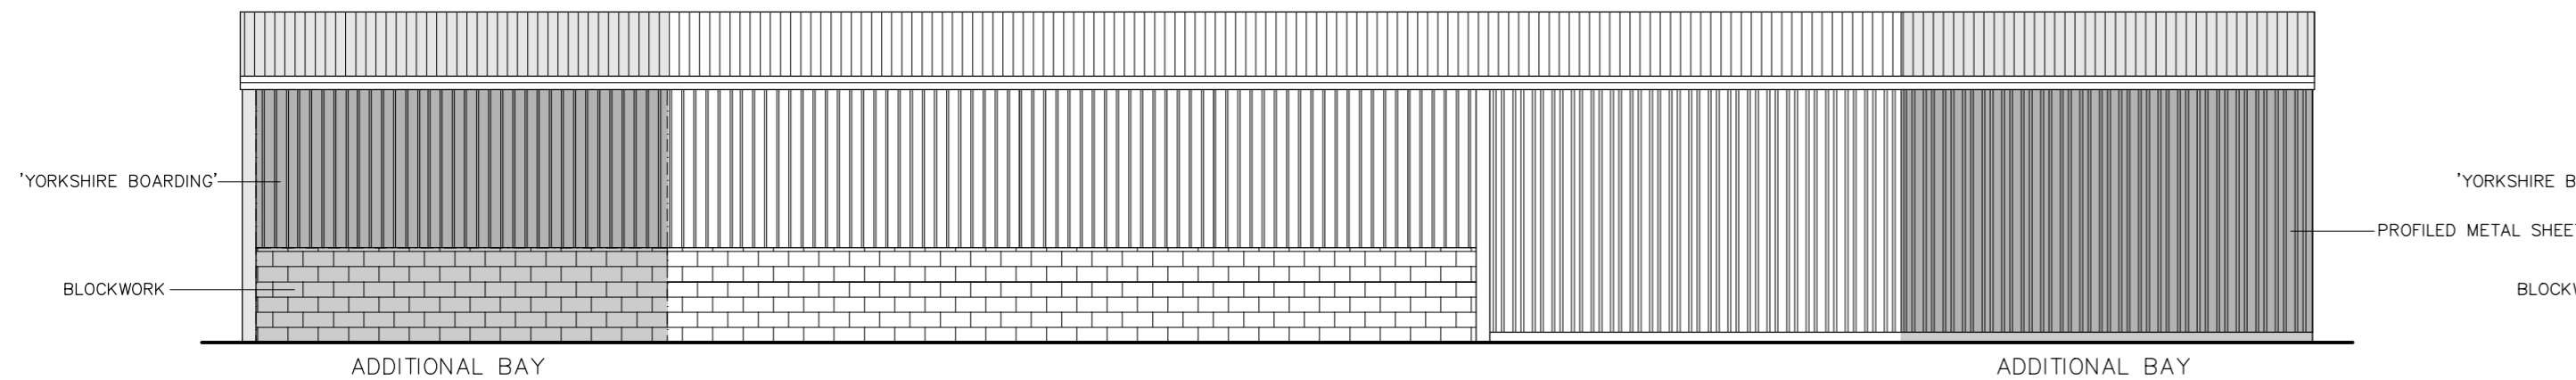


NORTH ELEVATION

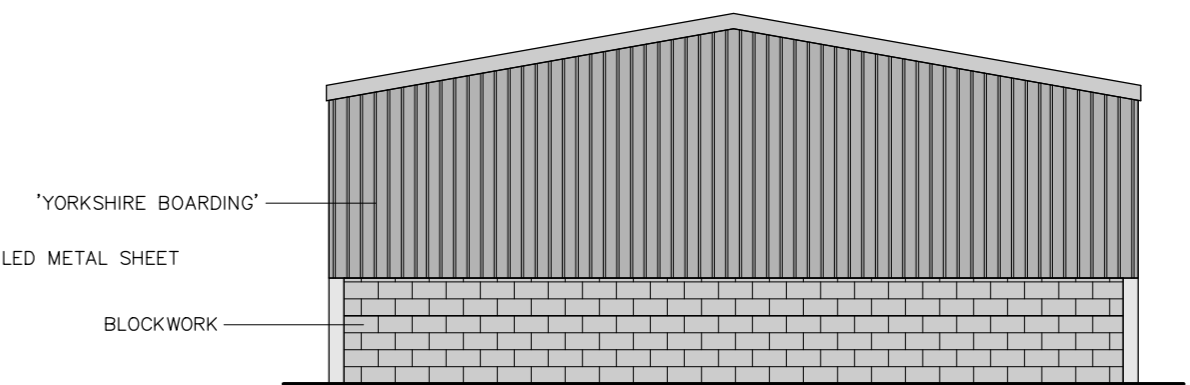

EAST ELEVATION

ELEVATIONS

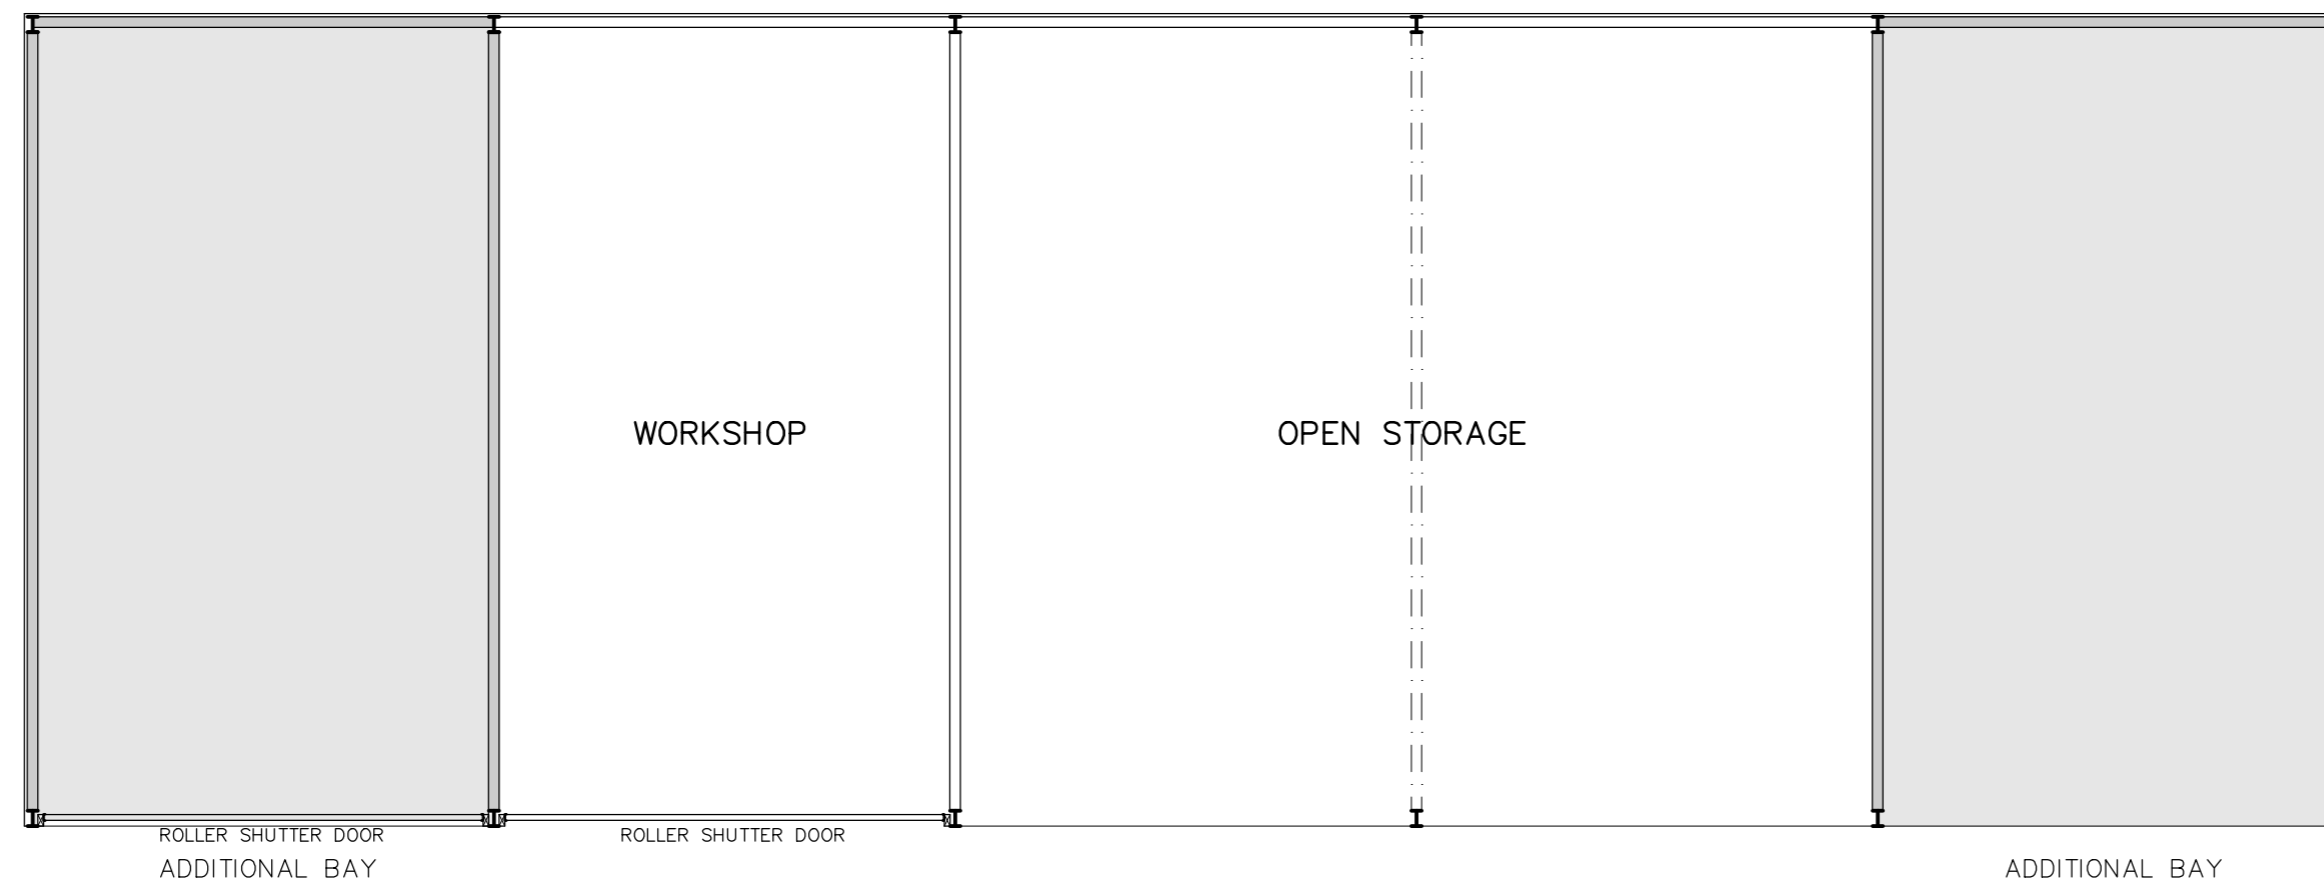

FLOOR PLAN

FOR <b>CLM</b>		
SITE BURFORD FARM, NEW ROAD, SEVENOAKS, KENT. TN14 6DJ		
TITLE <b>EXISTING STORAGE BARN - EXTENDED</b> <b>FLOOR PLAN &amp; ELEVATIONS</b>		
SCALE 1:100 @A2	DRAWN AH 12/23	DRAWING NO. <b>03</b> REV