




NORTH ELEVATION

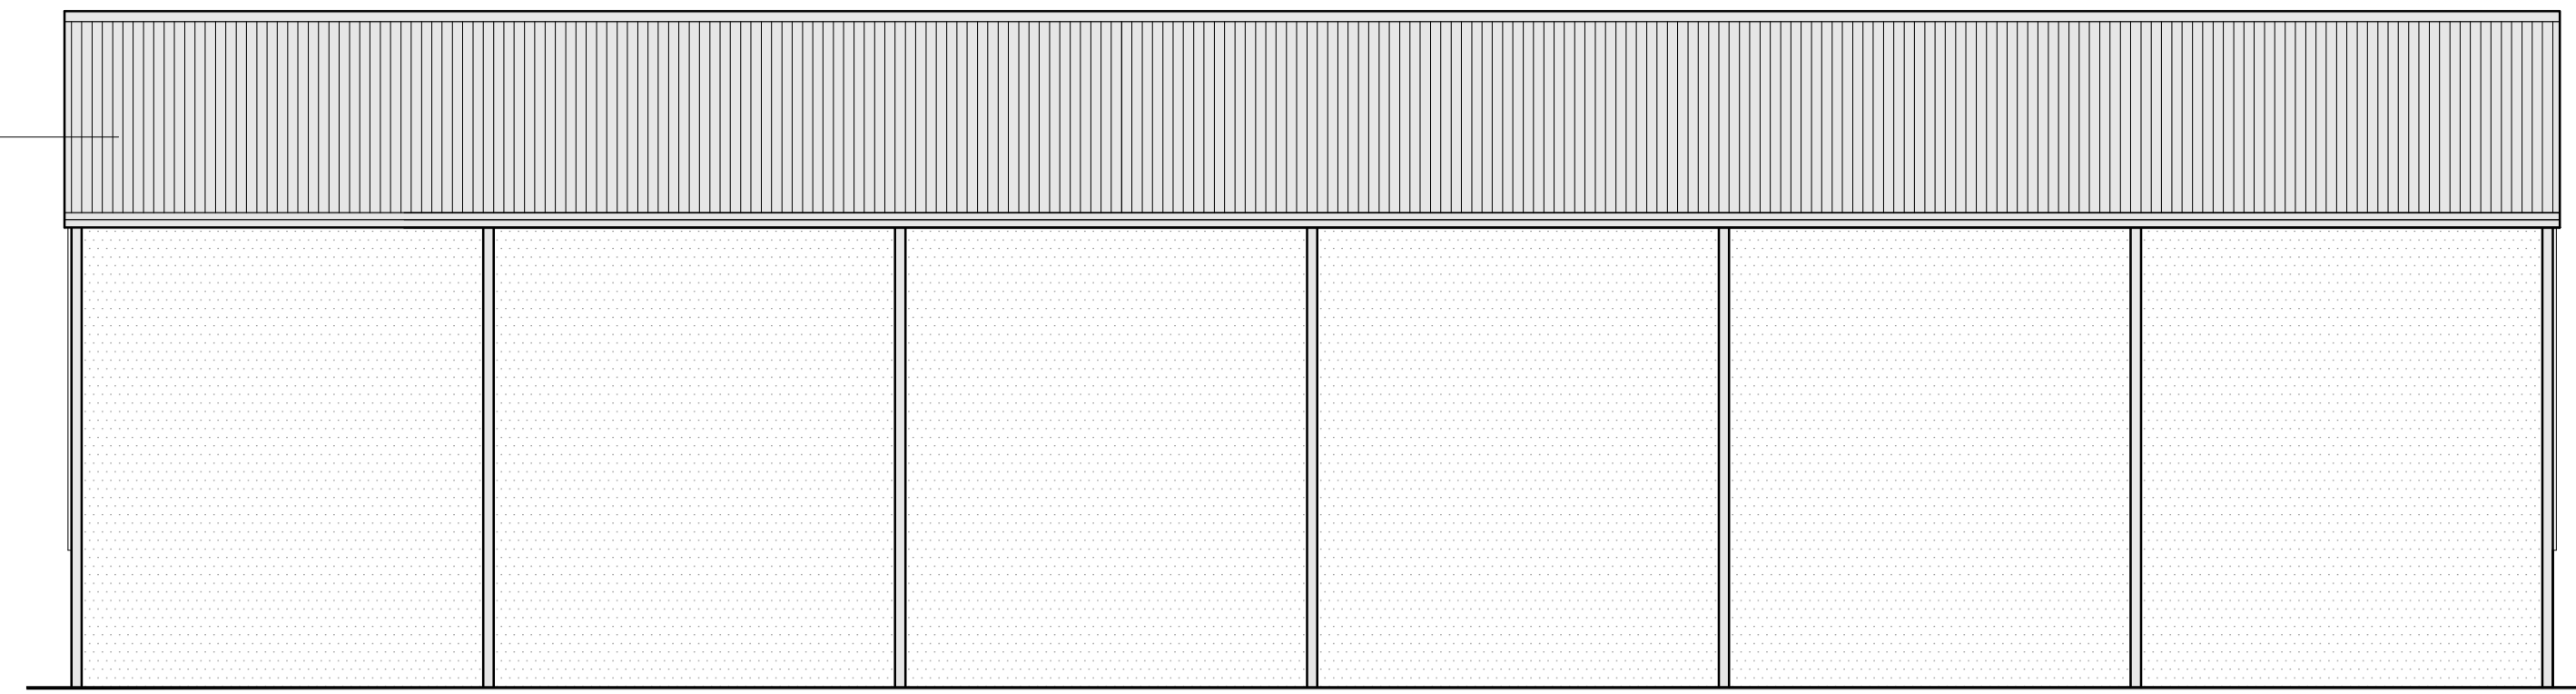


EAST ELEVATION
OPEN FRONTED

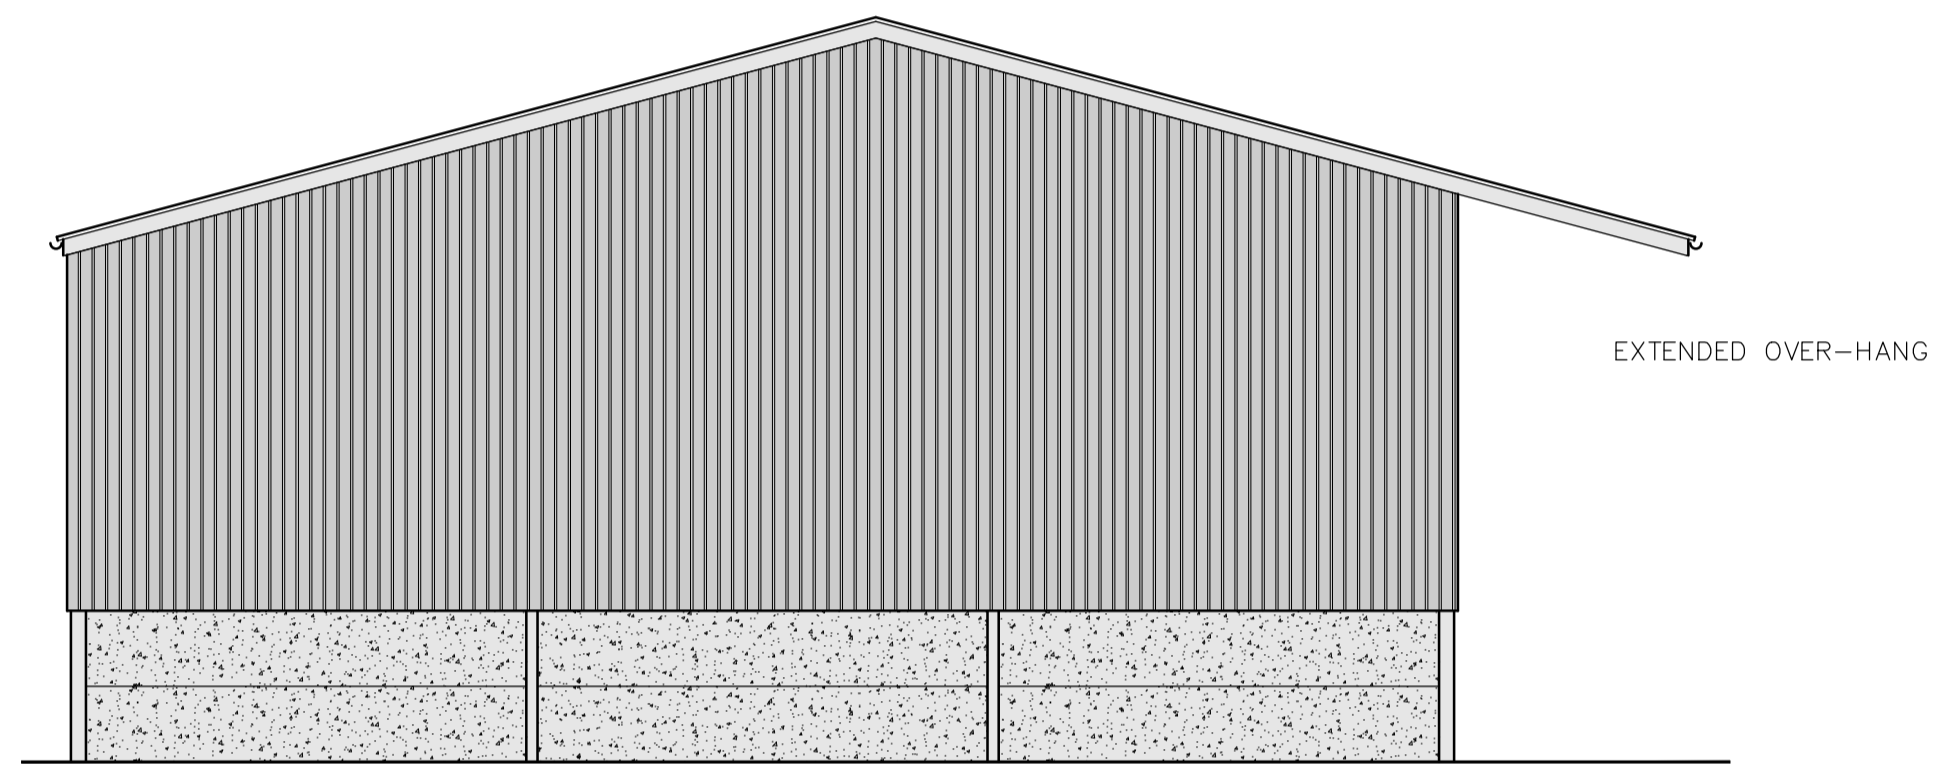

SOUTH ELEVATION

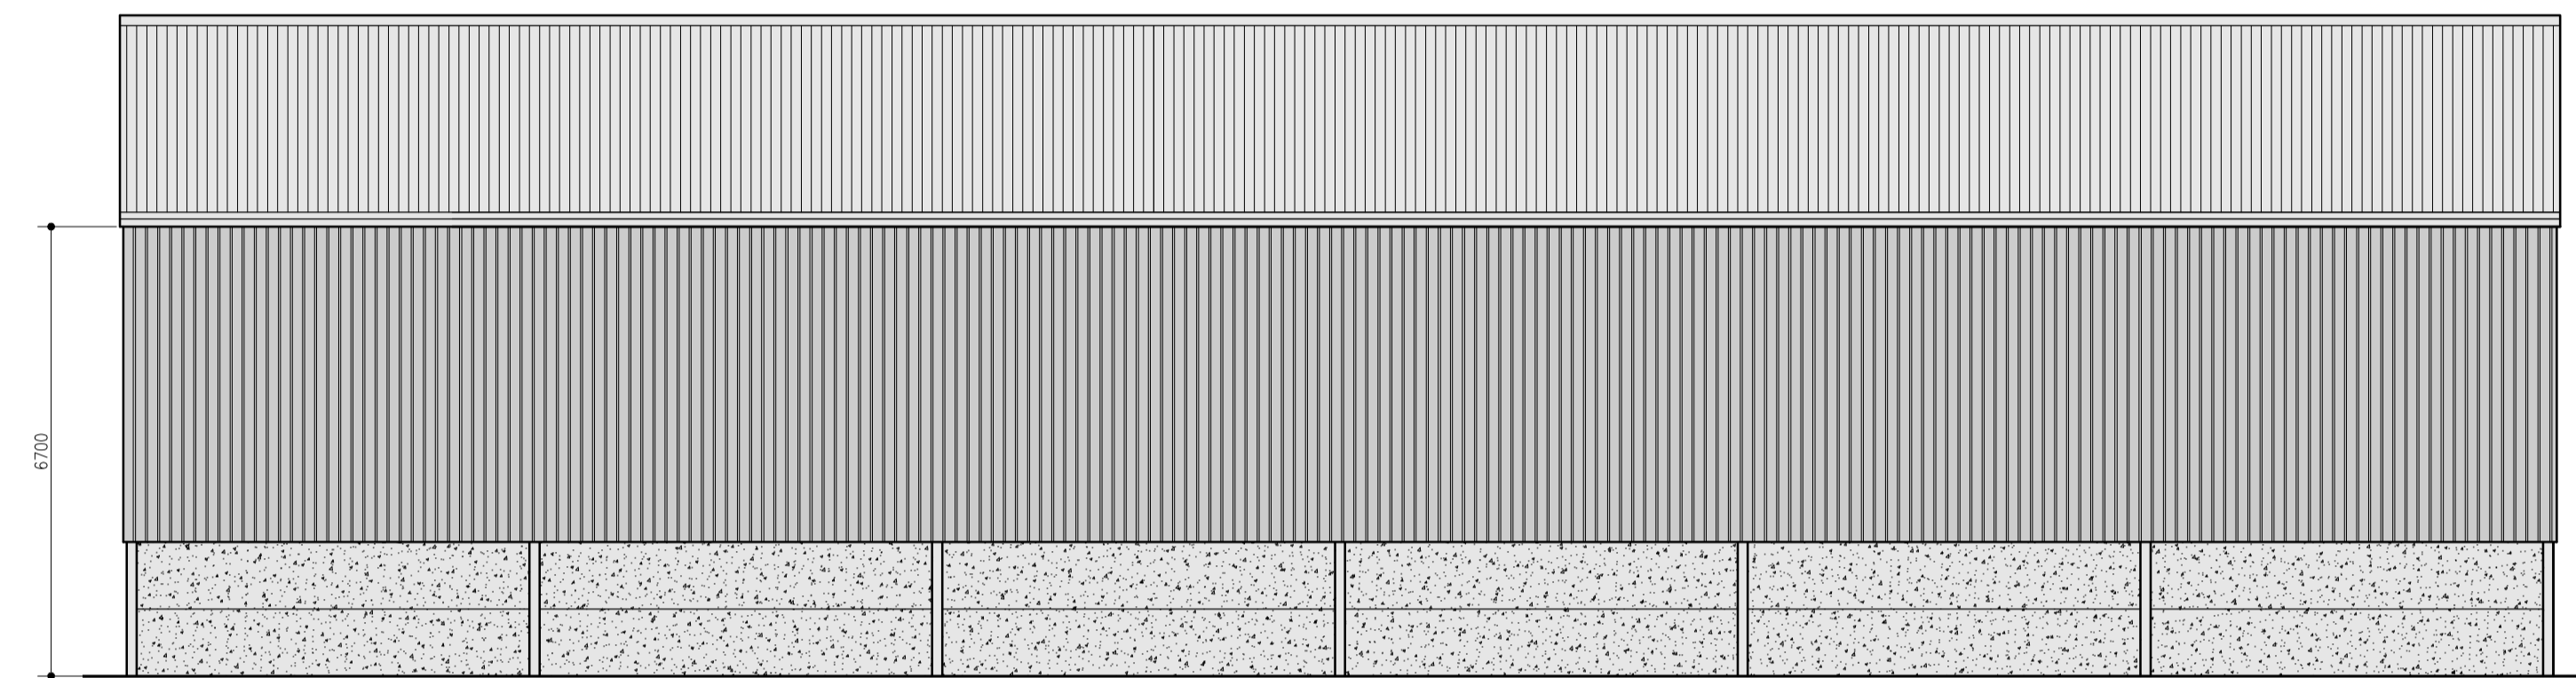

WEST ELEVATION

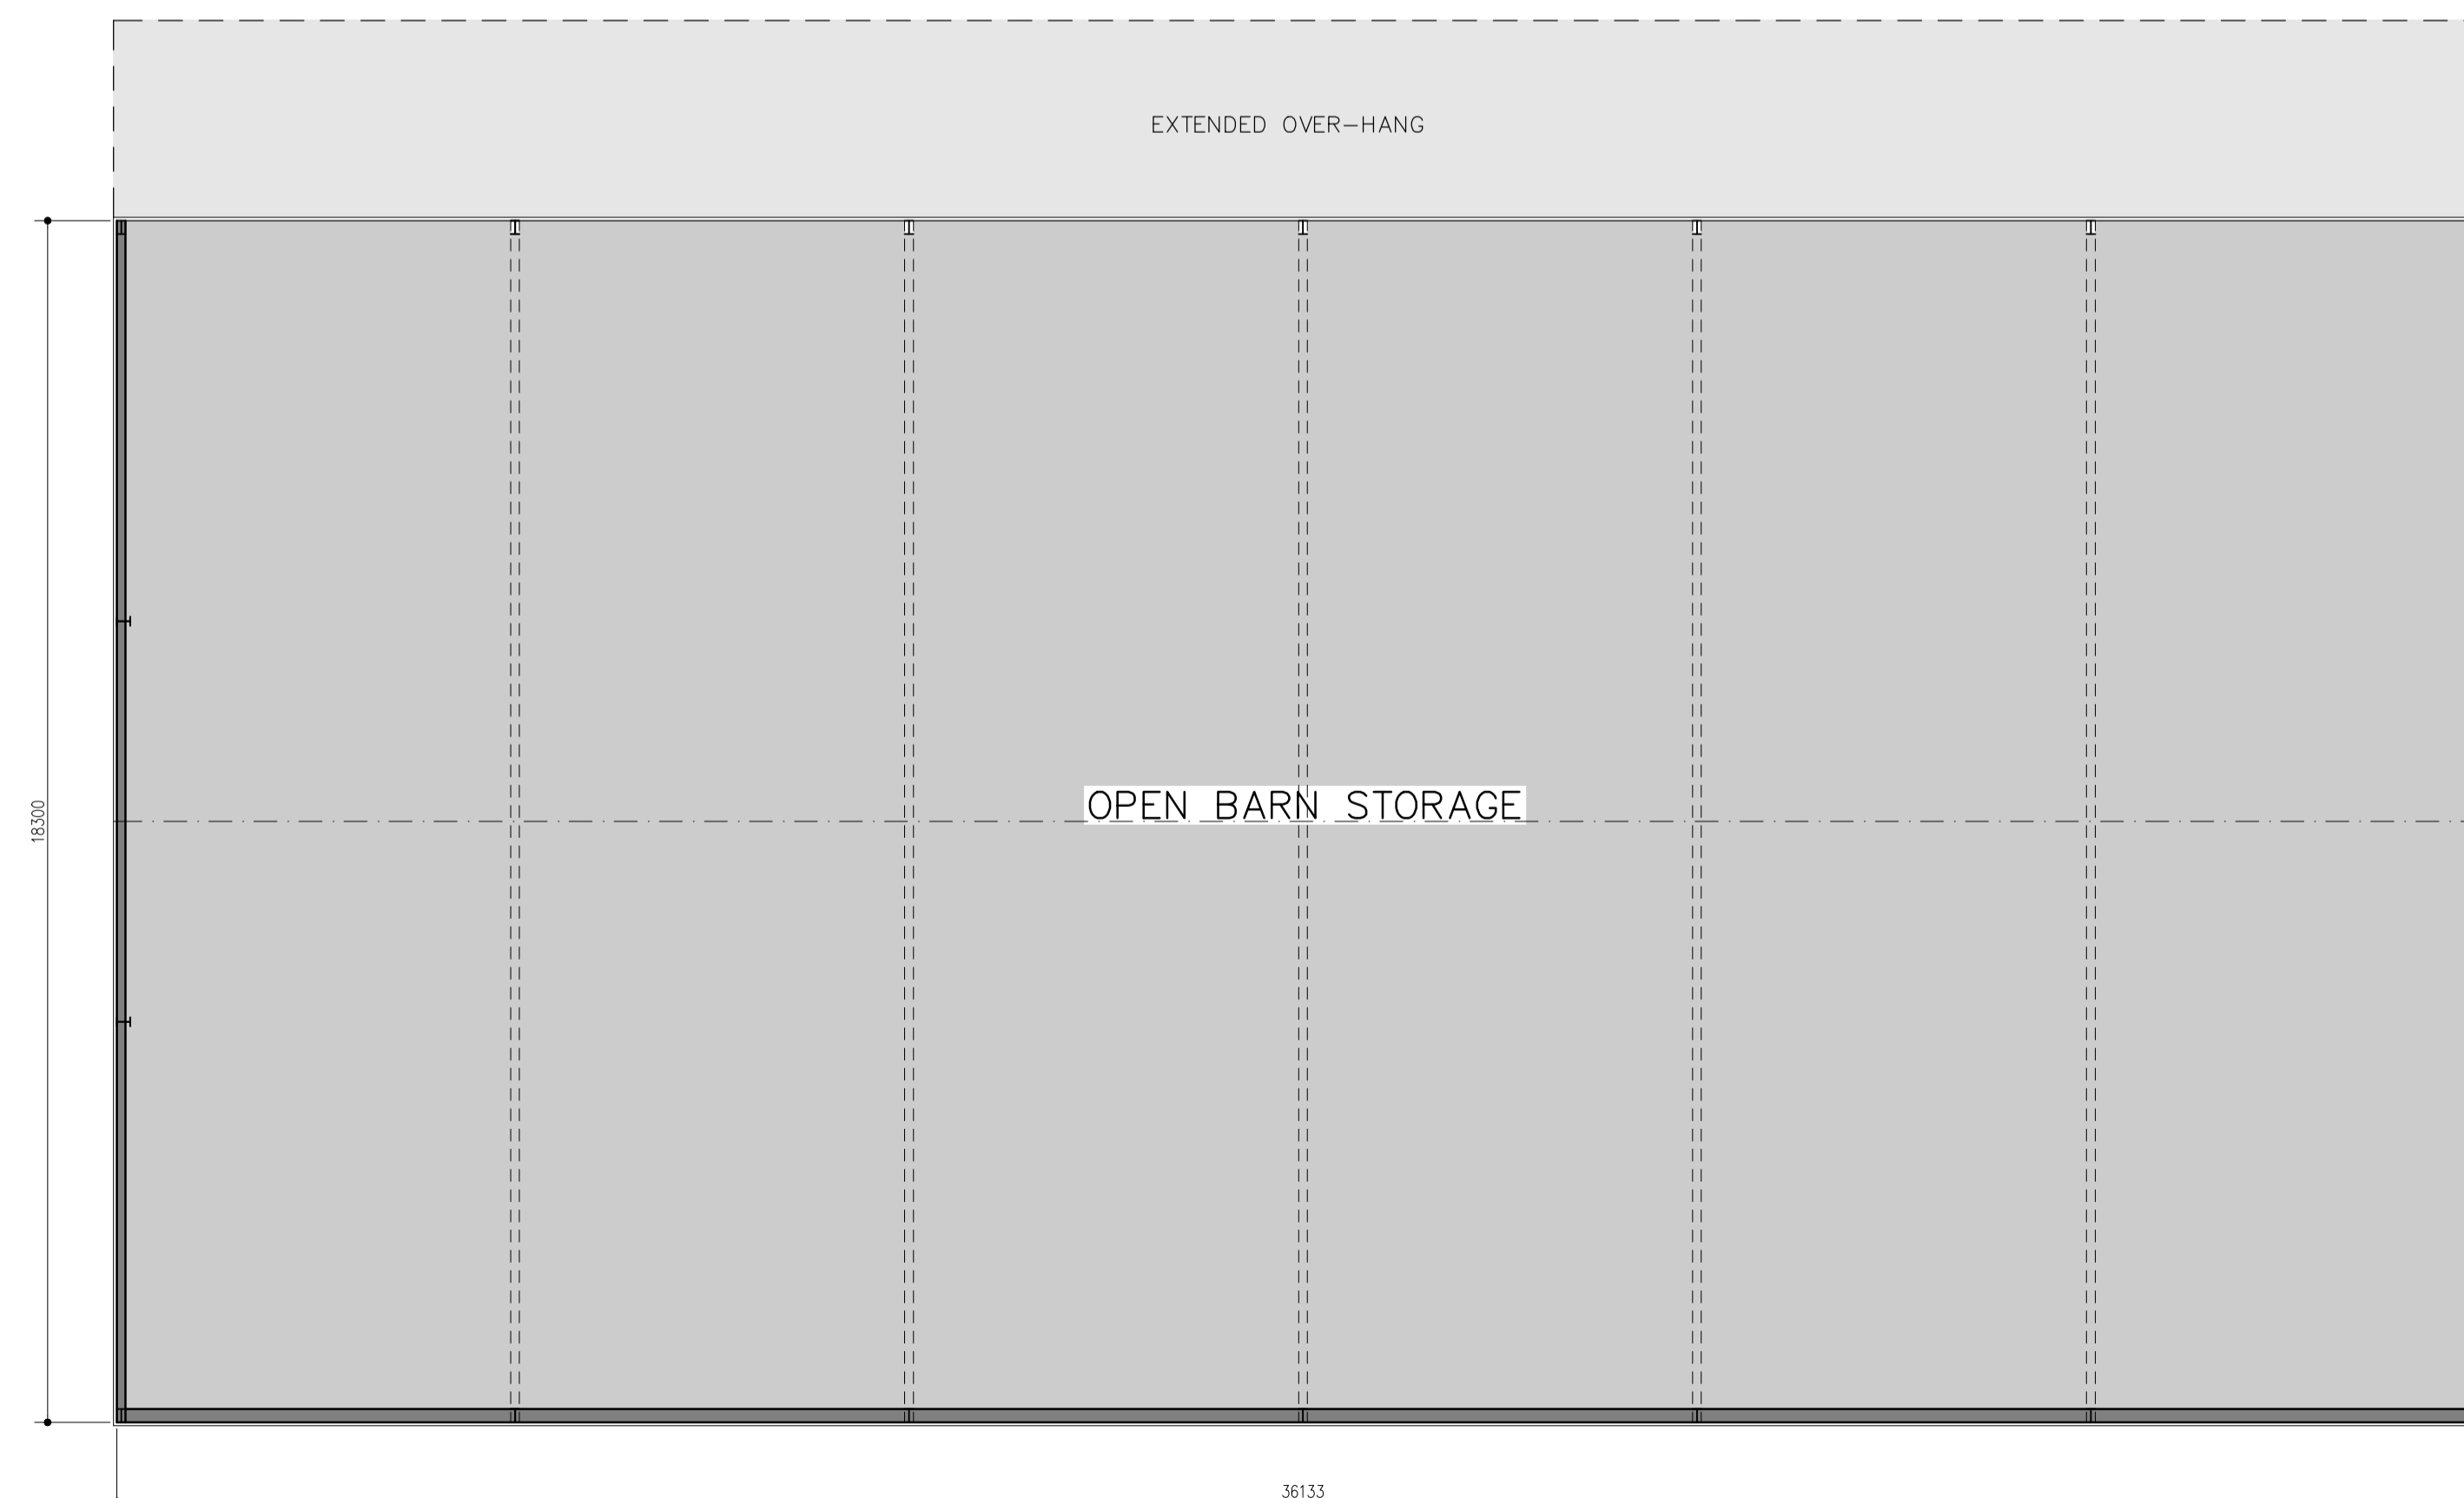

FLOOR PLAN

FOR CLM		
SITE BURFORD FARM, NEW ROAD, SEVENOAKS, KENT. TN14 6DJ		
TITLE PROPOSED STORAGE BARN FLOOR PLANS & ELEVATIONS		
SCALE 1:100 @A1	DRAWN AH 12/23	DRAWING NO. 04 REV