



RADIX ground screws supplied by no more digging


PROPOSED SECTION

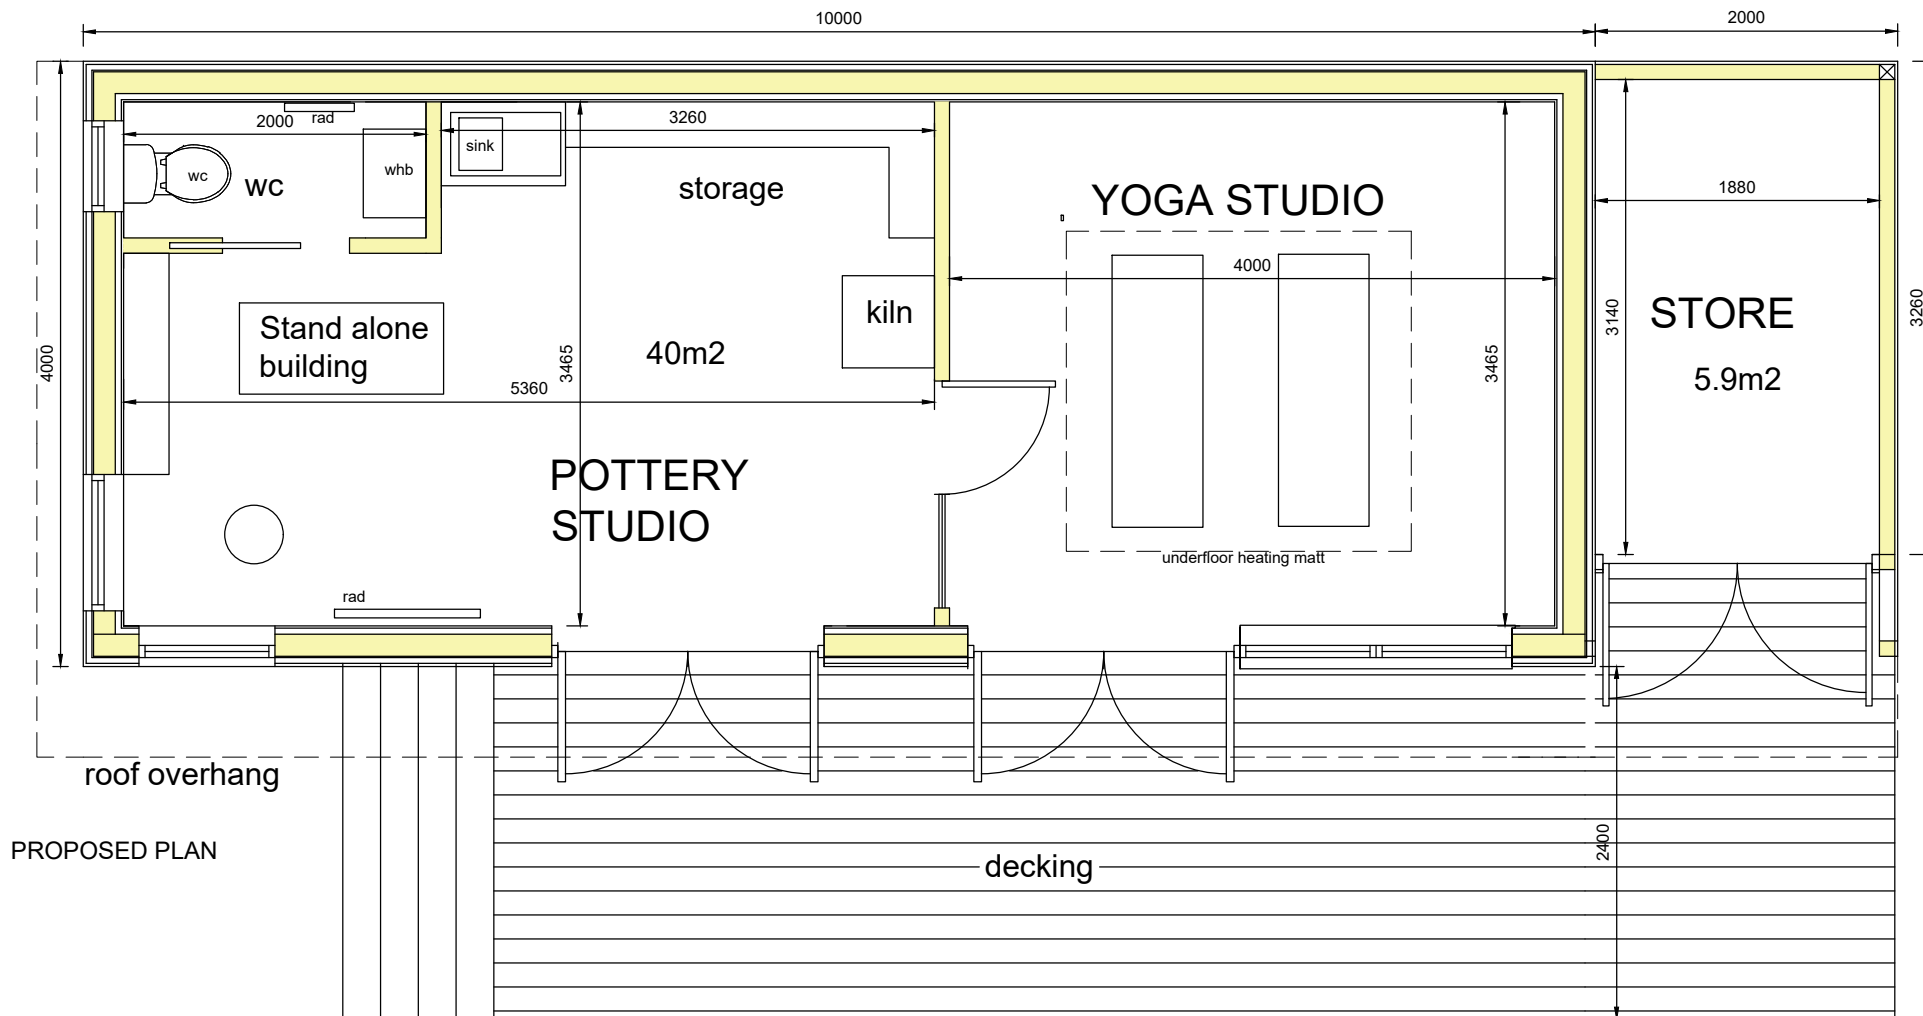


PROPOSED PLAN

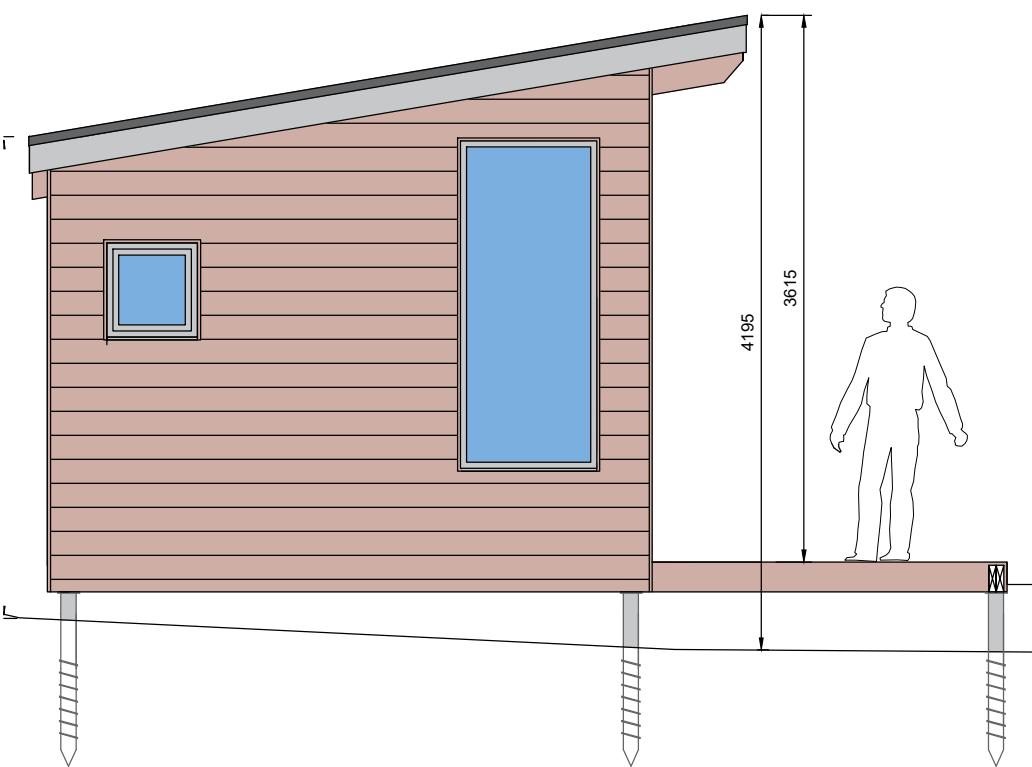

PROPOSED SOUTH ELEVATION

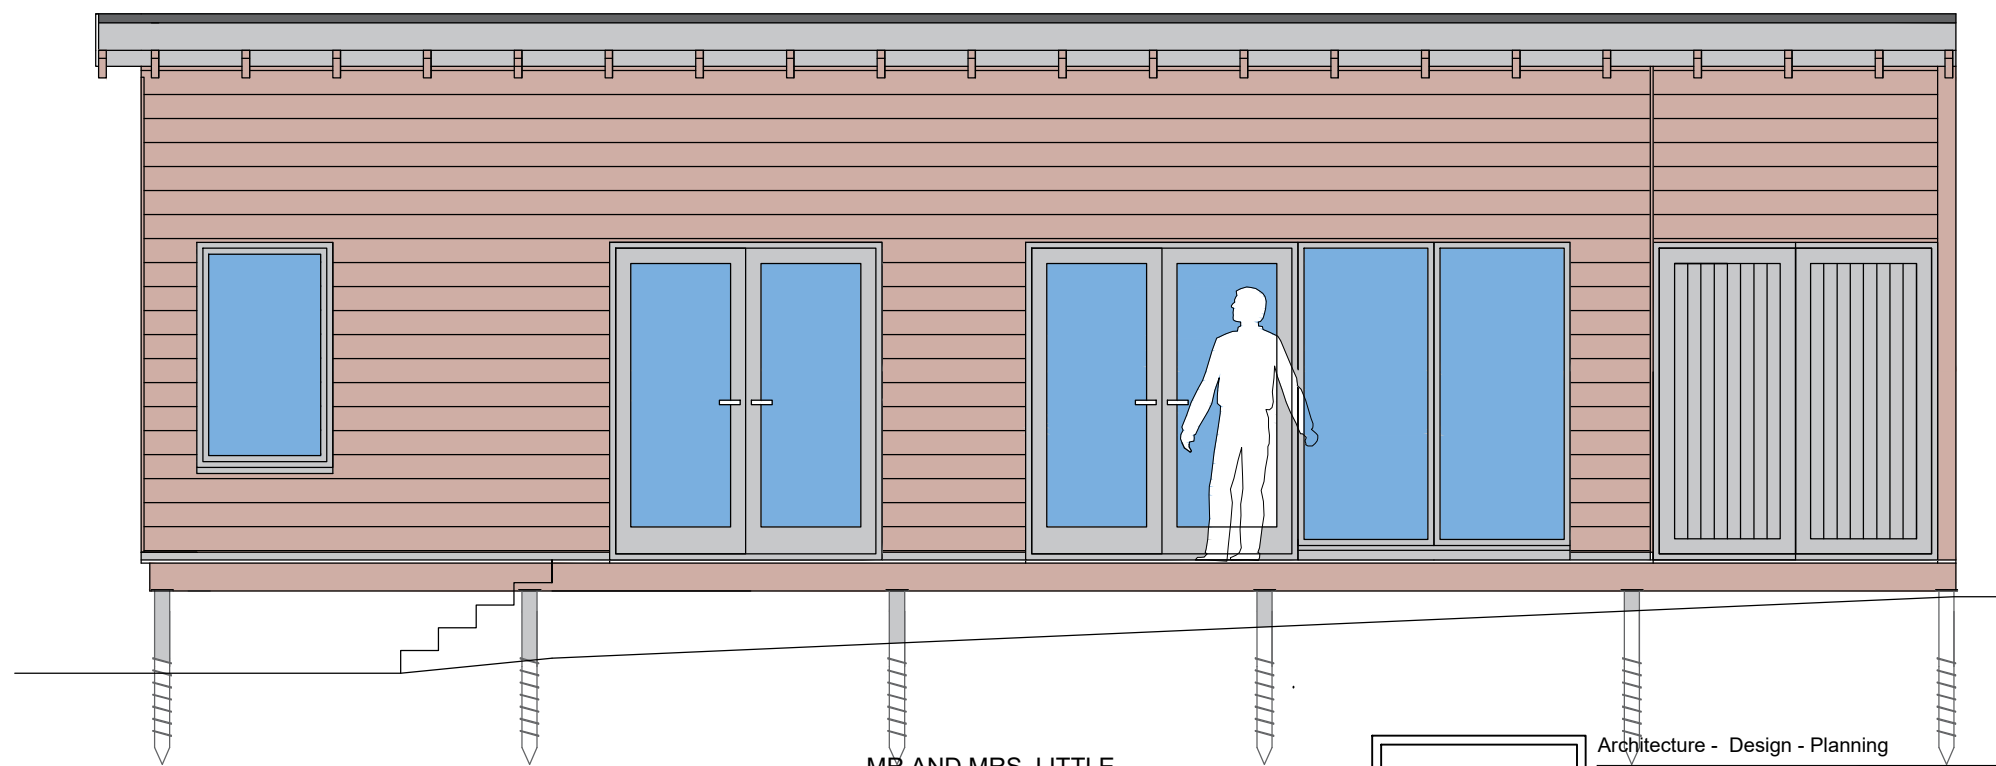

PROPOSED EAST ELEVATION

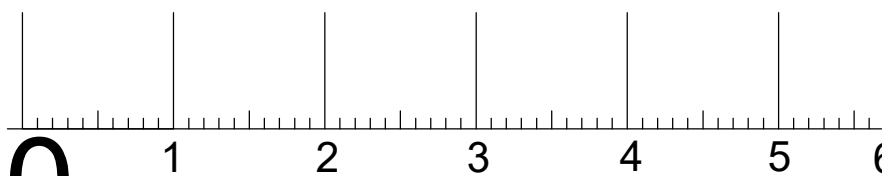


SCALE IN METERS

MR AND MRS. LITTLE

PROPOSED INTERNAL ALTERATIONS
 REMOVAL OF EXISTING EXTENSION
 NEW TWO STOREY EXTENSION
 AT 11 ALEXANDER DRIVE
 BRIDGE OF ALLAN

PROPOSED PLAN GARDEN STUDIO
 AND STORAGE
 PROPOSED PLAN AND SECTION
 PROPOSED ELEVATIONS

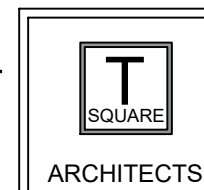

Architecture - Design - Planning

39 Allanvale Road
 Bridge of Allan
 Stirling
 FK9 4PA

Mob: 07596906412

E-mail: claire.gibbons@tsquare-architects.co.uk Web: www.tsquare-architects.co.uk

scale 1:50	date 22.11.23	drawn CG	status P
proj no. 2023-1026	Dwg no. T-404	REV	