

354860N

354840N

354820N


354800N

EXISTING SITE  
ENTRANCE REMOVED,  
FOOTPATH AND KERB  
REINSTATED TO LINE  
THROUGH WITH  
EXISTING

A

NEW ENTRANCE  
FORMED FROM  
EXISTING HIGHWAY

NORTH

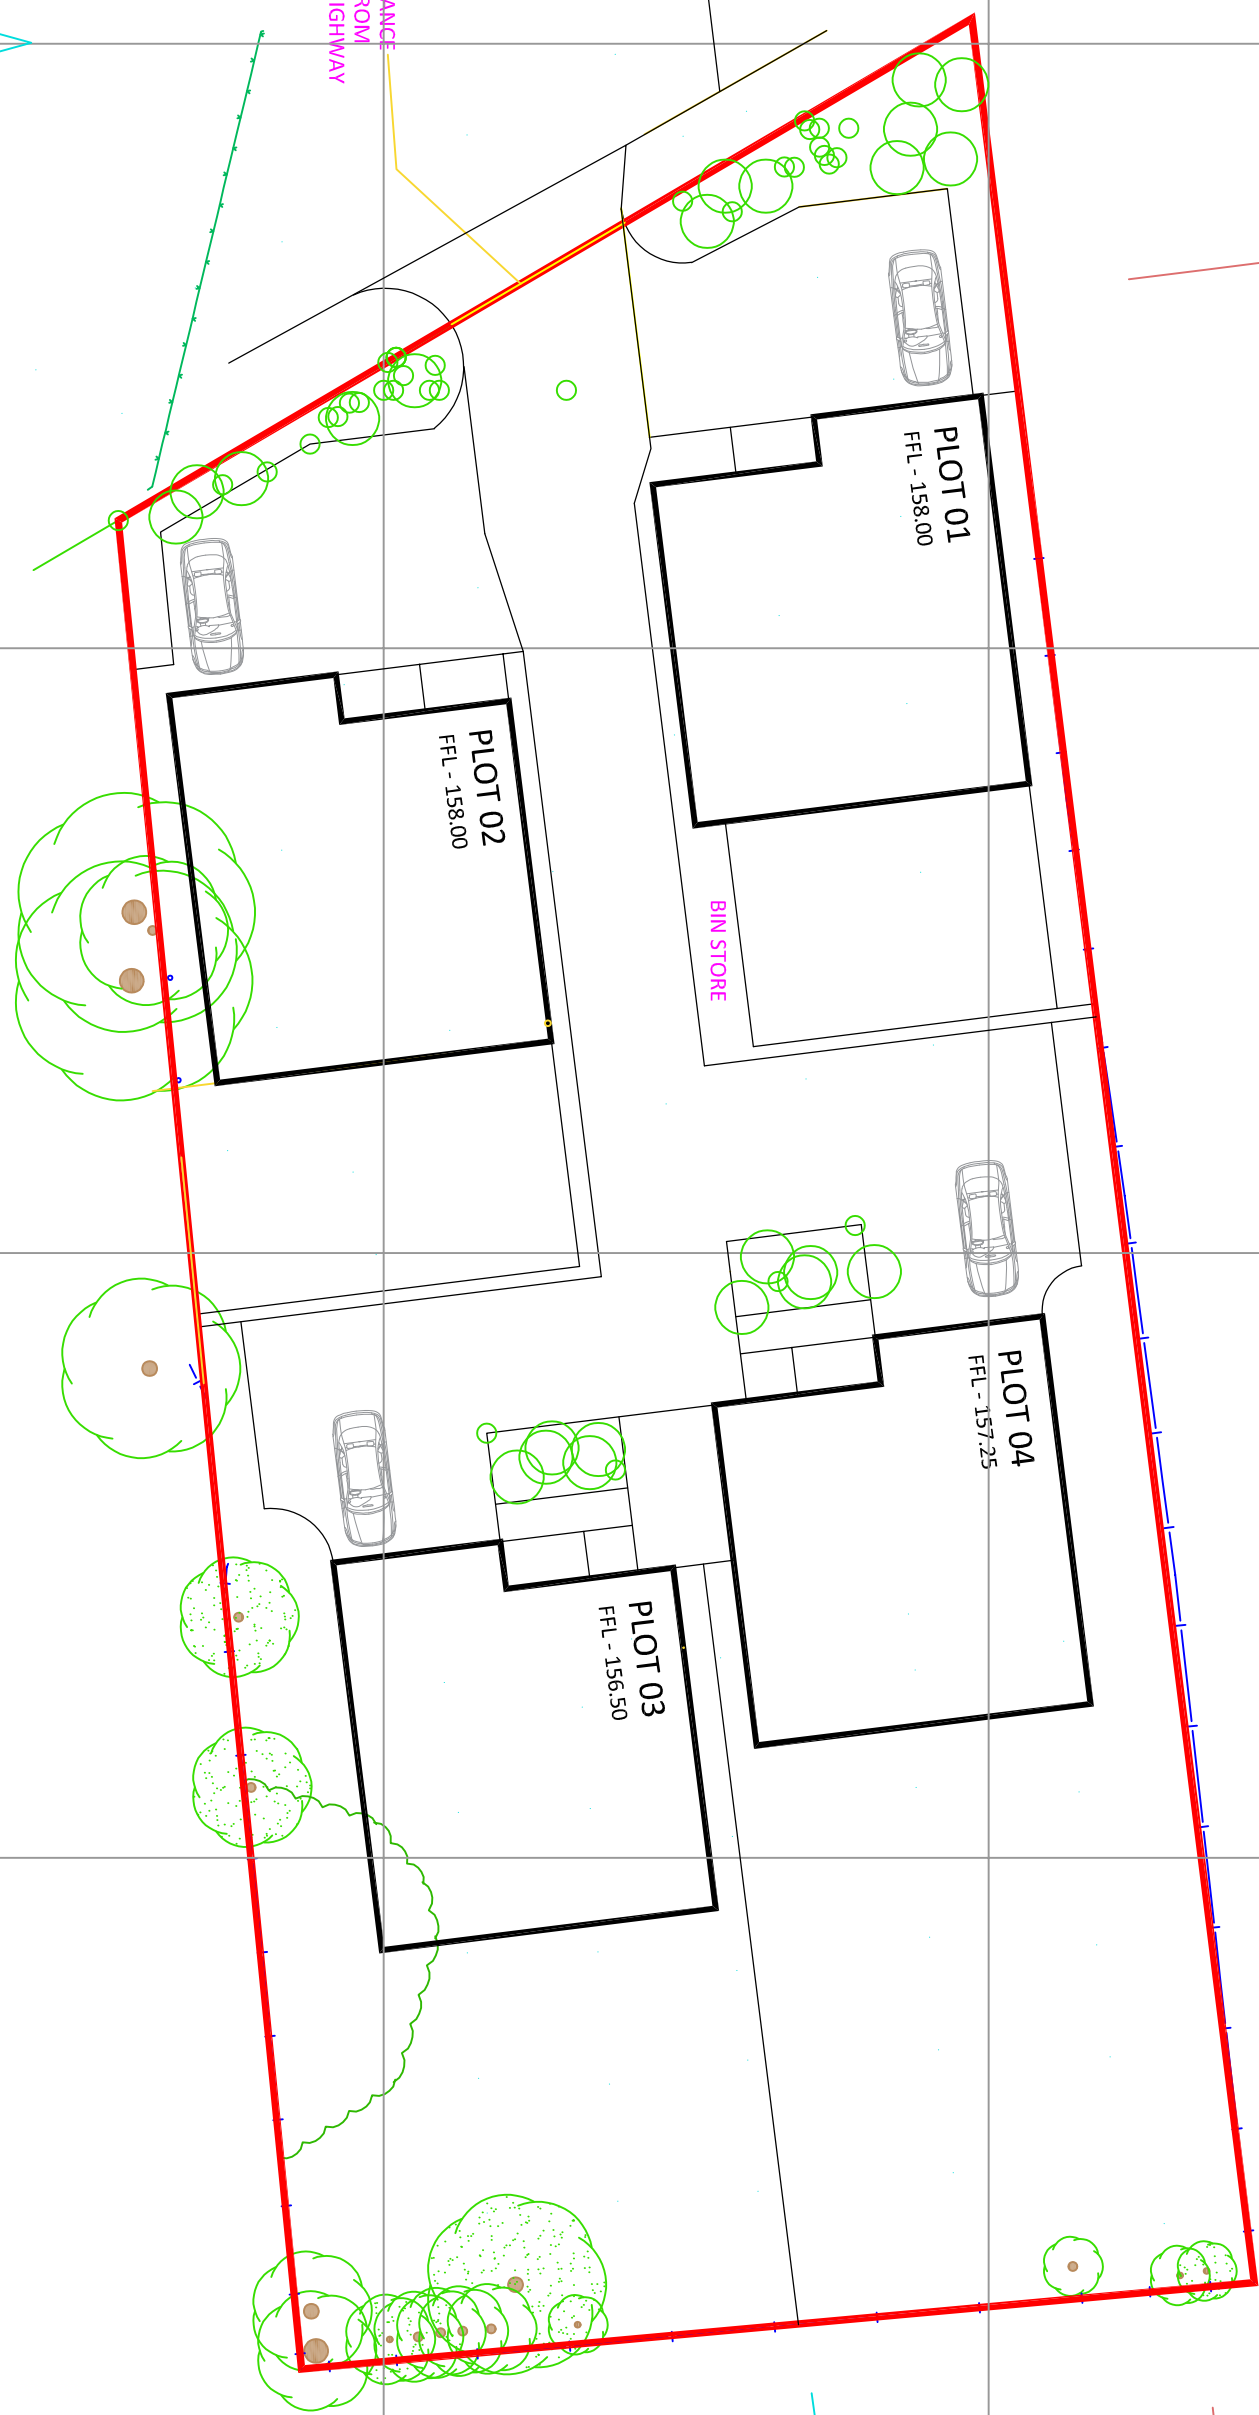

PLOT 01  
FFL - 158.00

PLOT 02  
FFL - 158.00

PLOT 04  
FFL - 157.25

PLOT 03  
FFL - 156.50

BIN STORE

client	Mr Neil Walker
project	60 Sheepwalk Lane
drawing no.	PL003
title	Proposed Site Plan
date	January 2024
scale	1:250 @A3
revision	
note	For Planning