




Dimensions to be verified on site.
Figured dimensions to take preference to these scaled.
No responsibility is taken for their accuracy.
This drawing is the property of D.J.S. ARCHITECTURAL SERVICES LTD.
Conditions that it is not copied, reproduced, retained or disclosed to
any unauthorised person, either wholly or in part without the consent
in writing of: D.J.S. ARCHITECTURAL SERVICES LTD

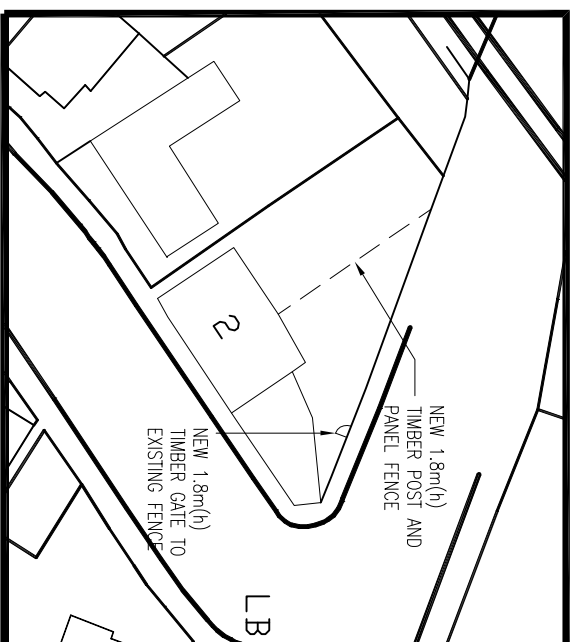


BLOCK PLAN
SCALE 1:500

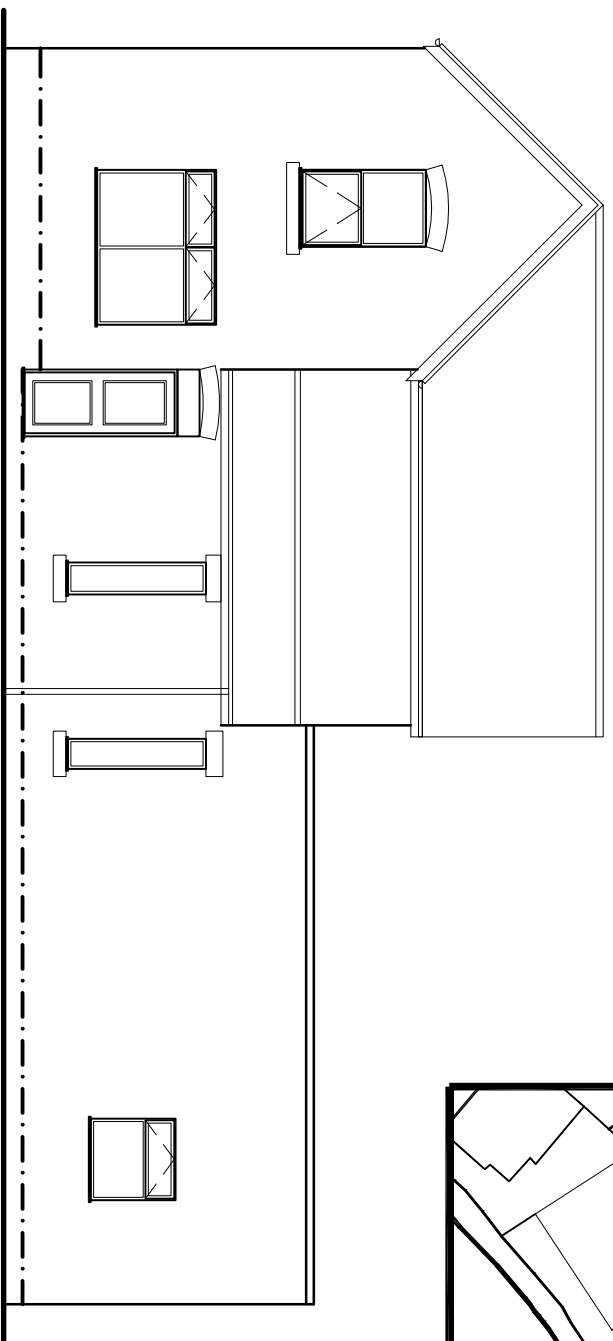


FRONT ELEVATION

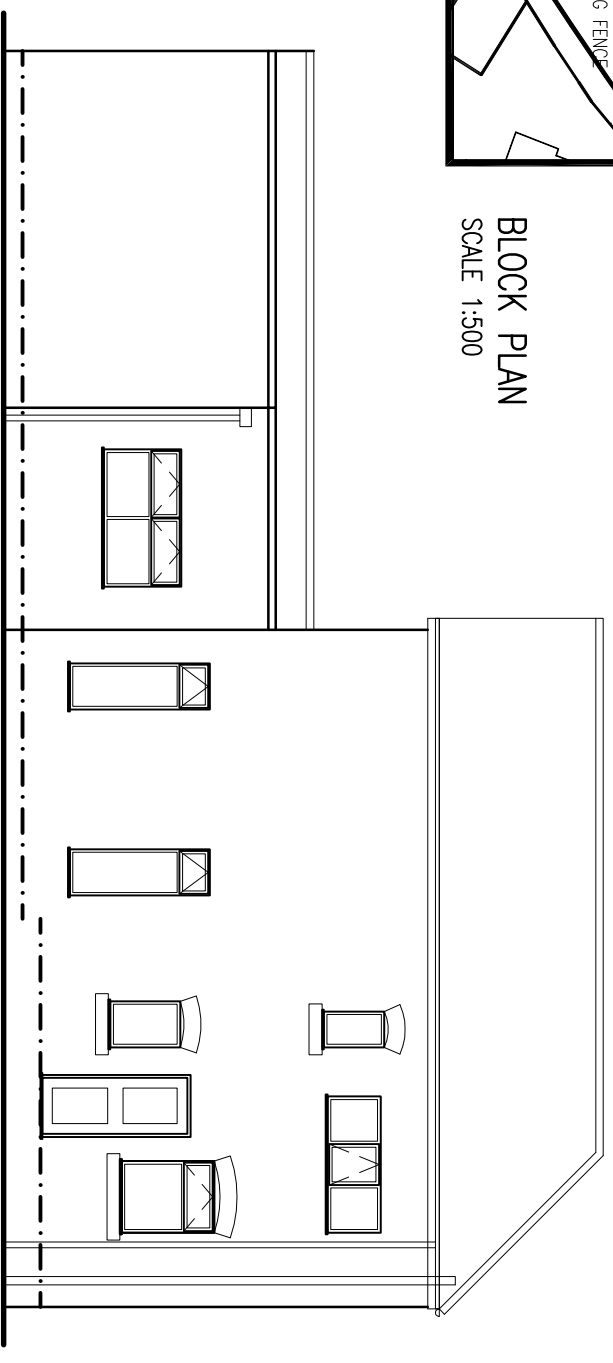


REAR ELEVATION

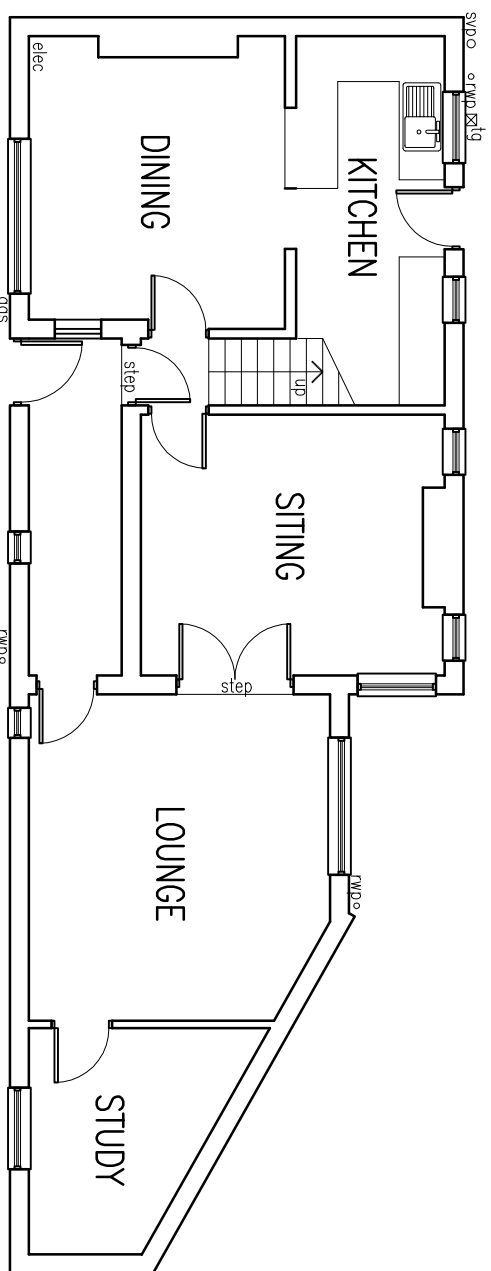

GROUND FLOOR PLAN (GIA 71.5m²)

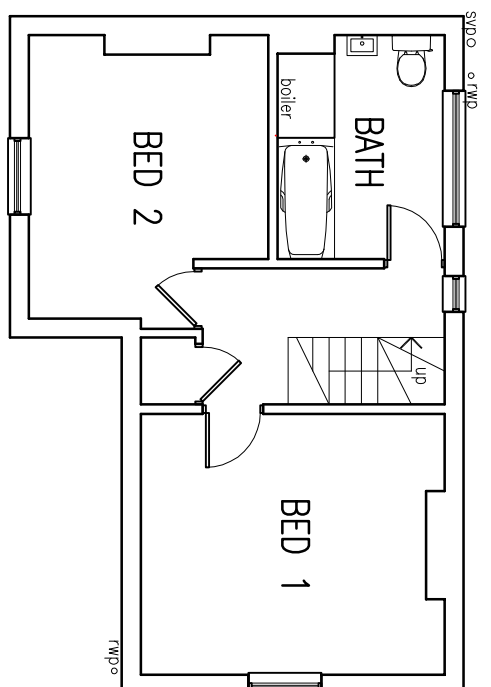

FIRST FLOOR PLAN (GIA 39.5m²)

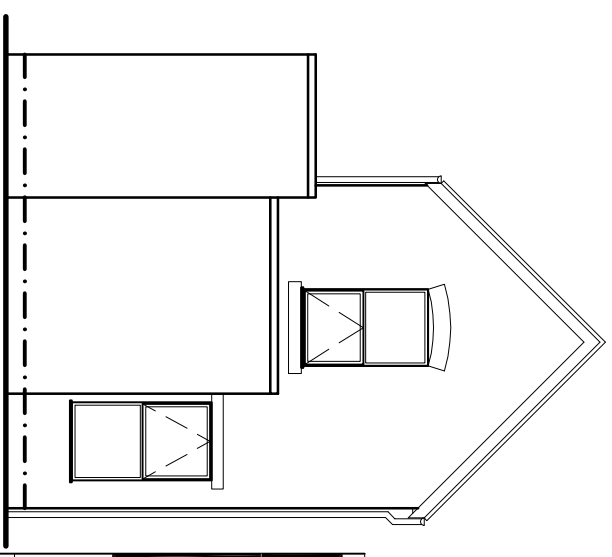

SIDE ELEVATION

Rev Description	By Date
<p>ARCHITECTURAL SERVICES LTD www.djsarchitectural.co.uk</p>	
<p>T 01159 178528 M 07917 668814 E info@djsarchitectural.co.uk A 2, George Drive, Long Eaton, Nottingham NG10 2DQ</p>	
Project	PROPOSED GROUND FLOOR EXTENSION
Boarding Title	EXISTING PLANS AND ELEVATIONS
Boarding No.	001 LY
Scale	1:100, 1:500
Computer File No.	23-12 LY
Drawn By	DJS
Checked By	DJS
Coordinated By	DJS
Approved By	
Address	2 Deobill Street Netherfield Notts