


WALL KEY

- EXISTING WALLS SHOWN GREY
- PROPOSED WALLS SHOWN HATCHED

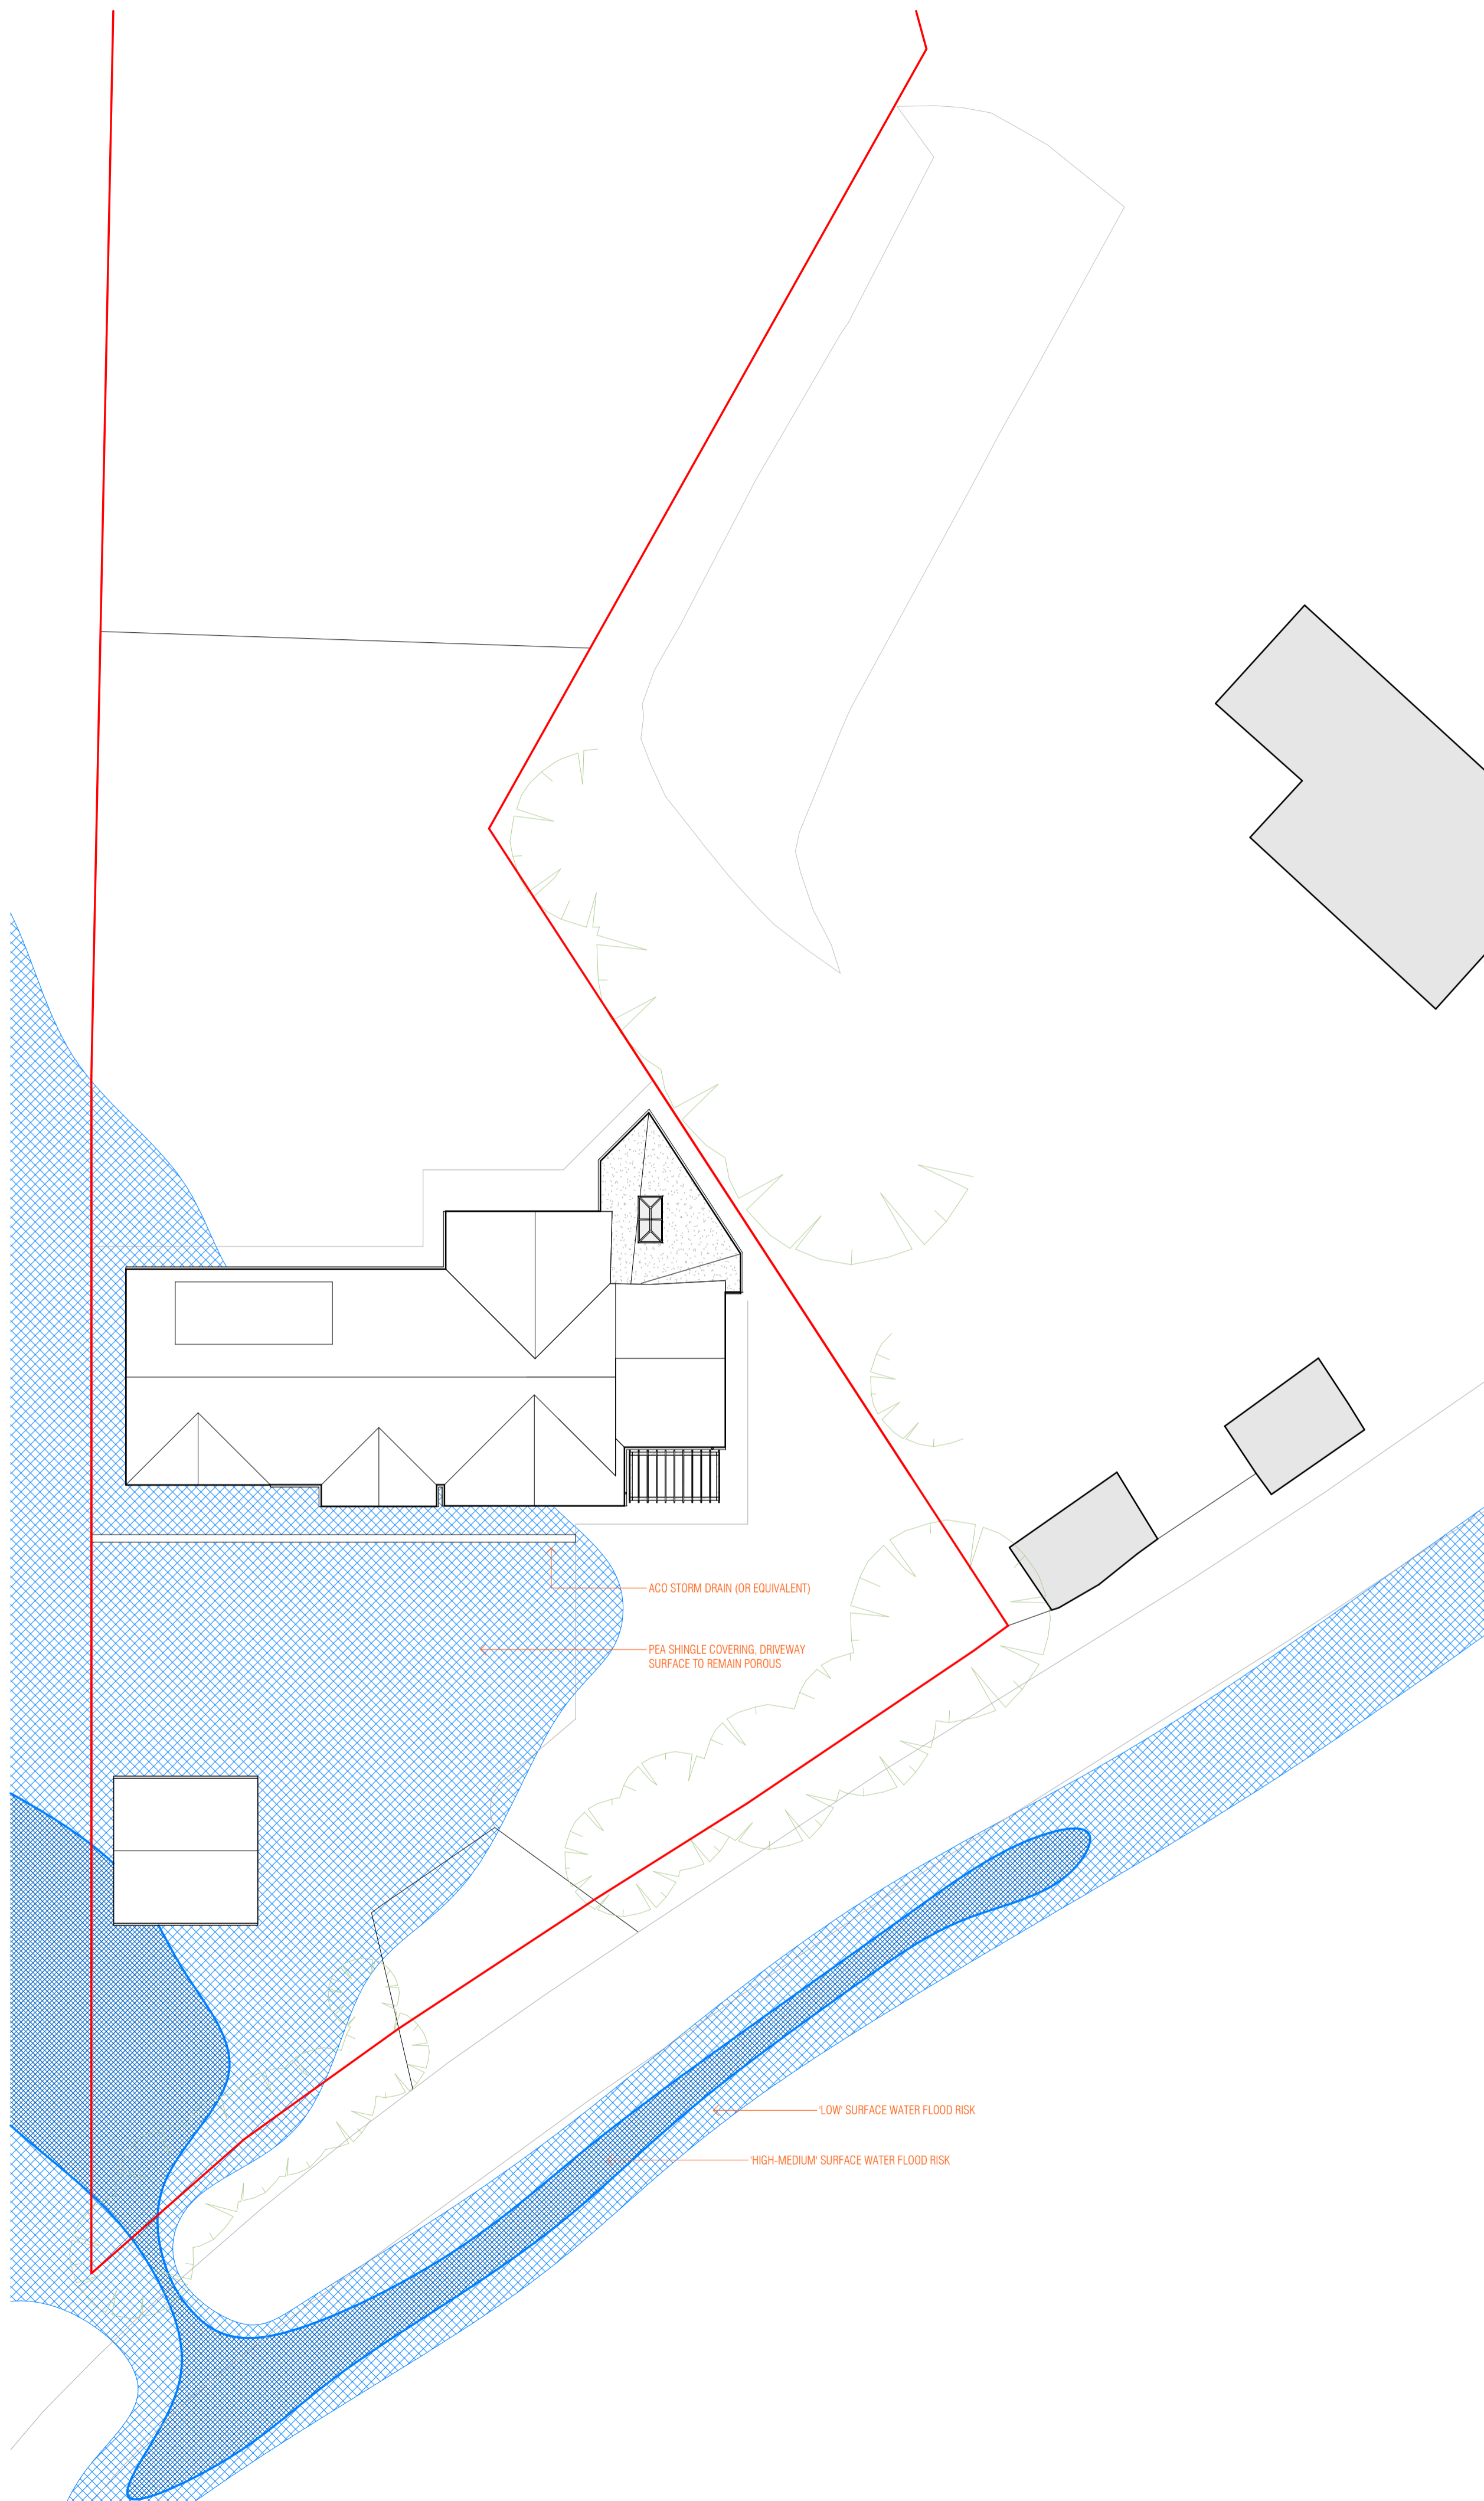

A 20.12.2023 FLOOD INFO ISSUE

ISSUE/DATE  
THESE DRAWINGS, PLANS AND SPECIFICATION ARE THE COPYRIGHT AND PROPERTY OF MAUDE + EDWARDS ARCHITECTS AND MUST NOT BE USED, REPRODUCED OR COPIED WHOLLY OR IN PART WITHOUT THE WRITTEN PERMISSION OF MAUDE + EDWARDS ARCHITECTS. ALL RIGHTS RESERVED.

EDGAR

CLIENT

EXTENSION

PROJECT

PASTURES NEW, IP22 1PB

SITE ADDRESS

FLOOD SITE PLAN

DRAWING TITLE

PLANNING (PL)

PROJECT STAGE

maude + edwards architects

SCALE: As indicated @A2

2330.PL 303

DRAWN BY: BE