


WALL KEY

- EXISTING WALLS SHOWN GREY
- PROPOSED WALLS SHOWN HATCHED

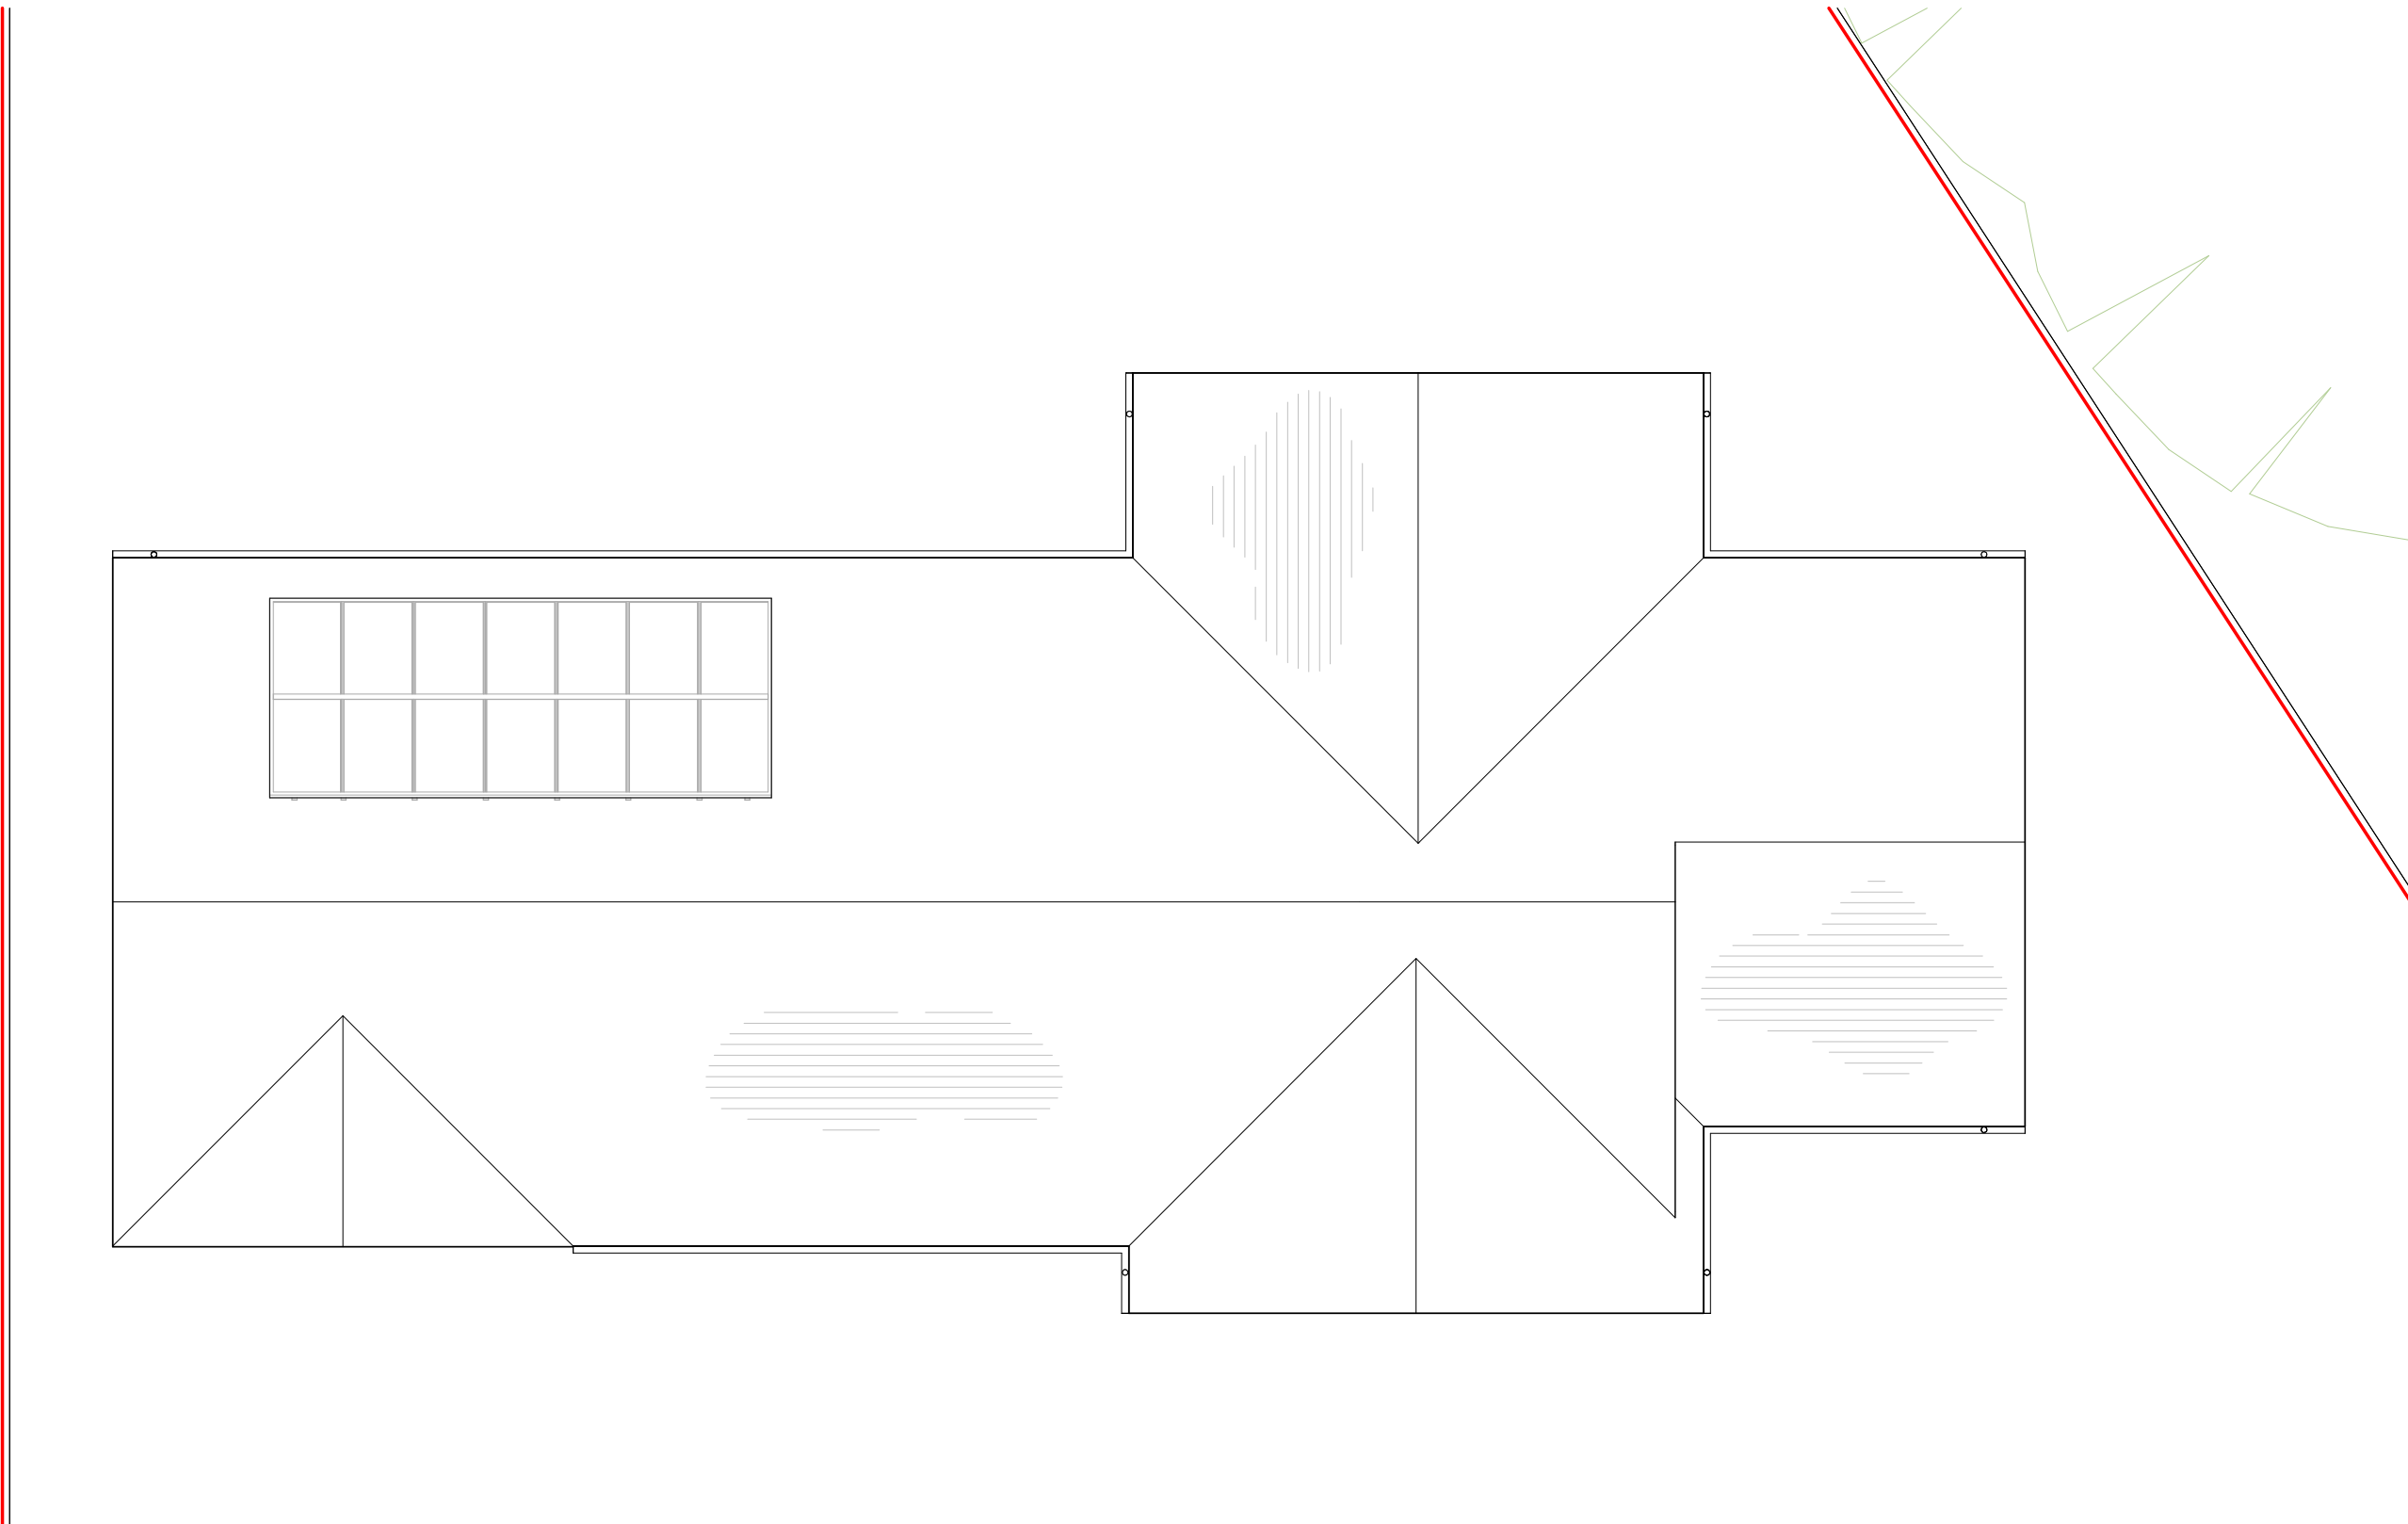

A 04.12.2023 DRAFT PLANNING ISSUE

ISSUE/DATE
THESE DRAWINGS, PLANS AND SPECIFICATION ARE THE COPYRIGHT AND PROPERTY OF MAUDE+ EDWARDS ARCHITECTS AND MUST NOT BE USED, REPRODUCED OR COPIED WHOLLY OR IN PART WITHOUT THE WRITTEN PERMISSION OF MAUDE+ EDWARDS ARCHITECTS. ALL RIGHTS RESERVED.

EDGAR

CLIENT

EXTENSION

PROJECT

PASTURES NEW, IP22 1PB

SITE ADDRESS

EXISTING ROOF PLAN

DRAWING TITLE

PLANNING (PL)

PROJECT STAGE

maude+edwards
architects

SCALE: As indicated @A3

2330.PL 104

DRAWN BY: BE