


WALL KEY
 ■ EXISTING WALLS SHOWN GREY
 ▨ PROPOSED WALLS SHOWN HATCHED

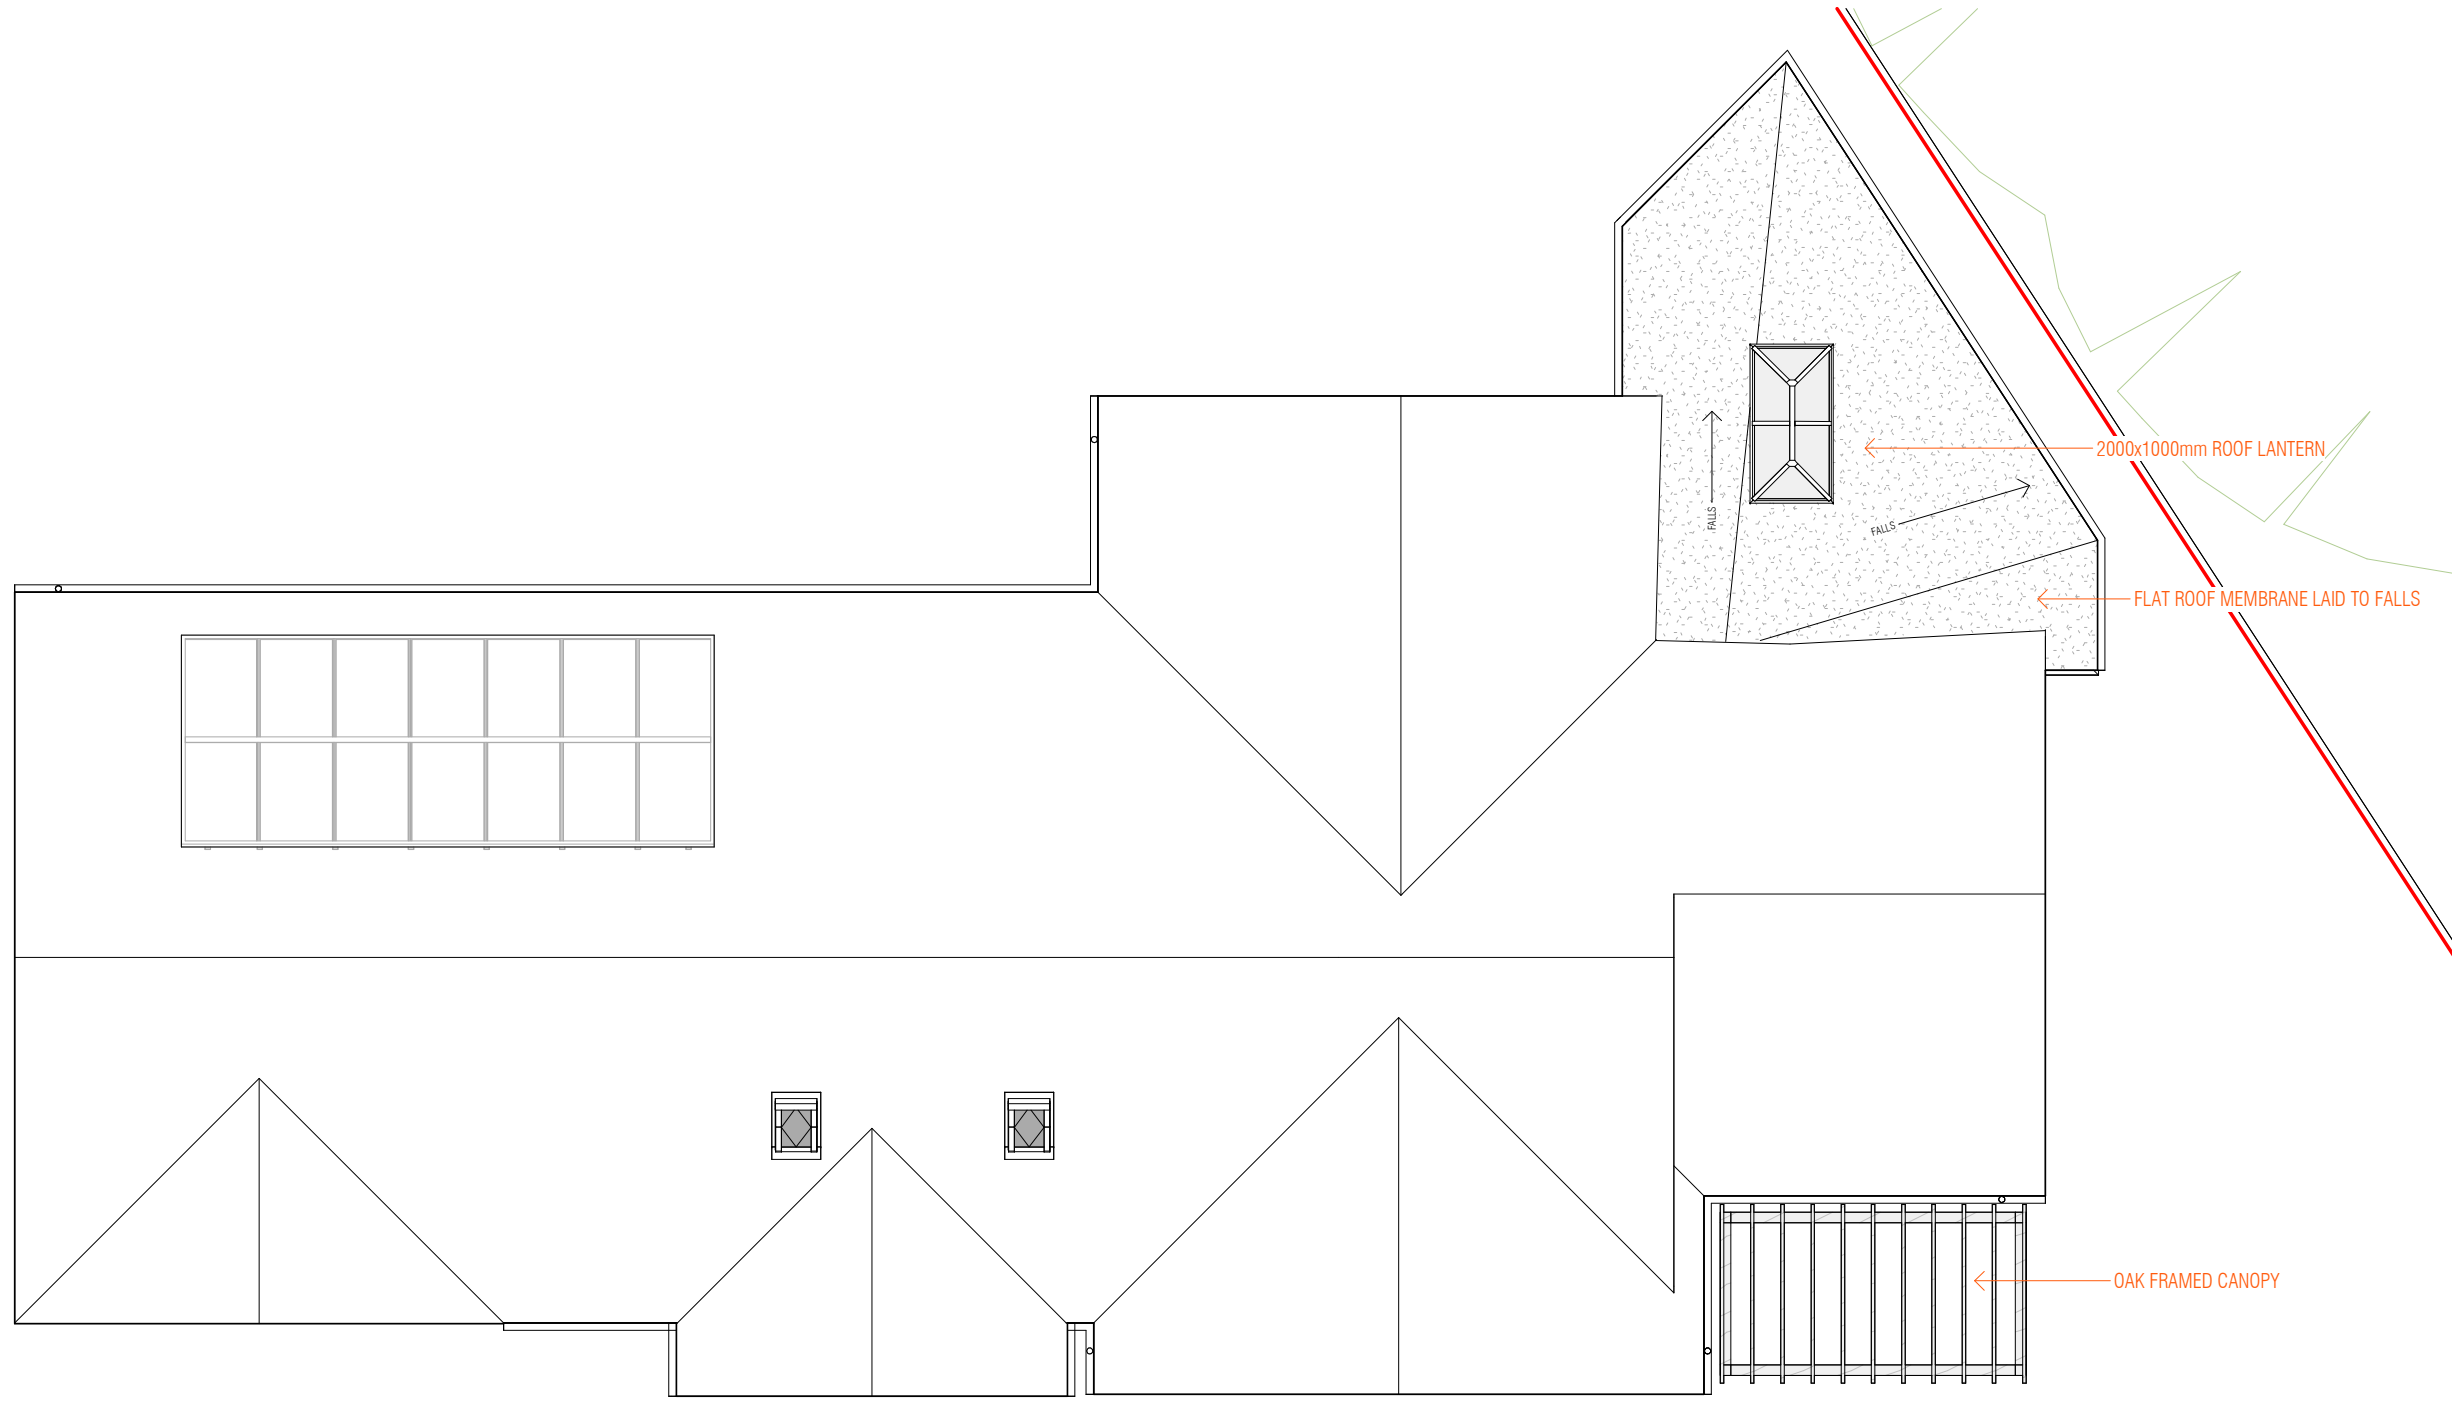

A 04.12.2023 DRAFT PLANNING ISSUE

ISSUE/DATE
 THESE DRAWINGS, PLANS AND SPECIFICATION ARE THE COPYRIGHT AND PROPERTY OF MAUDE+ EDWARDS ARCHITECTS AND MUST NOT BE USED, REPRODUCED OR COPIED WHOLLY OR IN PART WITHOUT THE WRITTEN PERMISSION OF MAUDE+ EDWARDS ARCHITECTS. ALL RIGHTS RESERVED.

EDGAR
 CLIENT

EXTENSION
 PROJECT

PASTURES NEW, IP22 1PB
 SITE ADDRESS

PROPOSED ROOF PLAN
 DRAWING TITLE

PLANNING (PL)
 PROJECT STAGE

maude+edwards
 architects

SCALE: As indicated @A3

2330.PL 302

DRAWN BY: BE