
0	1	2	3	4	5	10M

SCALE 1:100



EXISTING EAST ELEVATION 1 1:100

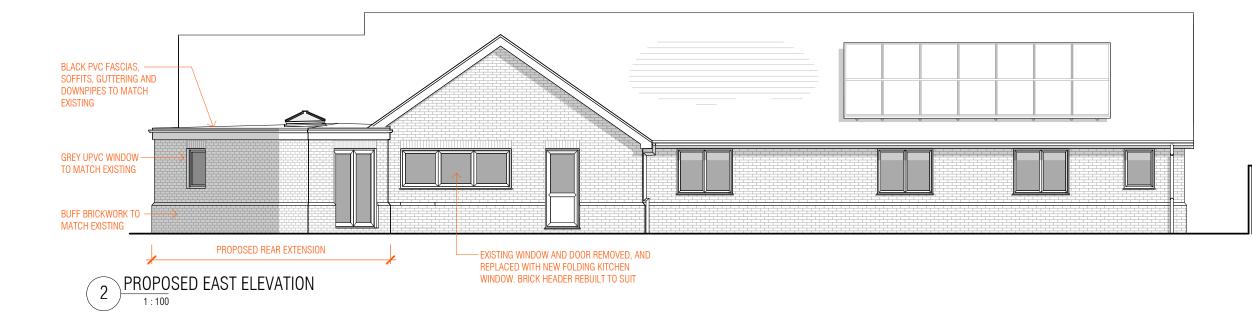

## NOT FOR CONSTRUCTION

## WALL KEY

EXISTING WALLS SHOWN GREY

PROPOSED WALLS SHOWN HATCHED

- EXISTING SOLAR PANELS -BLACK PVC FASCIAS, SOFFITS, GUTTERING AND DOWNPIPES GREY UPVC WINDOW - BUFF BRICKWORK

-NATURAL SLATES

## A 04.12.2023 DRAFT PLANNING ISSUE

ISSUE/DATE THESE DRAWINGS, PLANS AND SPECIFICATION ARE THE COPYRIGHT AND PROPERTY OF MAUDE + EDWARDS ARCHITECTS AND MUST NOT BE USED, REPRODUCED OR COPIED WHOLLY OR IN PART WITHOUT THE WRITTEN PERMISSION OF MAUDE + EDWARDS ARCHITECTS. ALL RIGHTS RESERVED.

EDGAR

CLIENT

EXTENSION

PROJECT

PASTURES NEW, IP22 1PB

SITE ADDRESS

EXISTING & PROPOSED ELEVATIONS

DRAWING TITLE

PLANNING (PL)

PROJECT STAGE



SCALE:

As indicated @A3

2330.PL 402

DRAWN BY: