




© This drawing and design are copyright.
 Do not scale from this drawing. Use only figured dimensions. If in doubt, ask.
 All dimensions are to be checked on site.
 Any discrepancies should be reported immediately to the Architect.

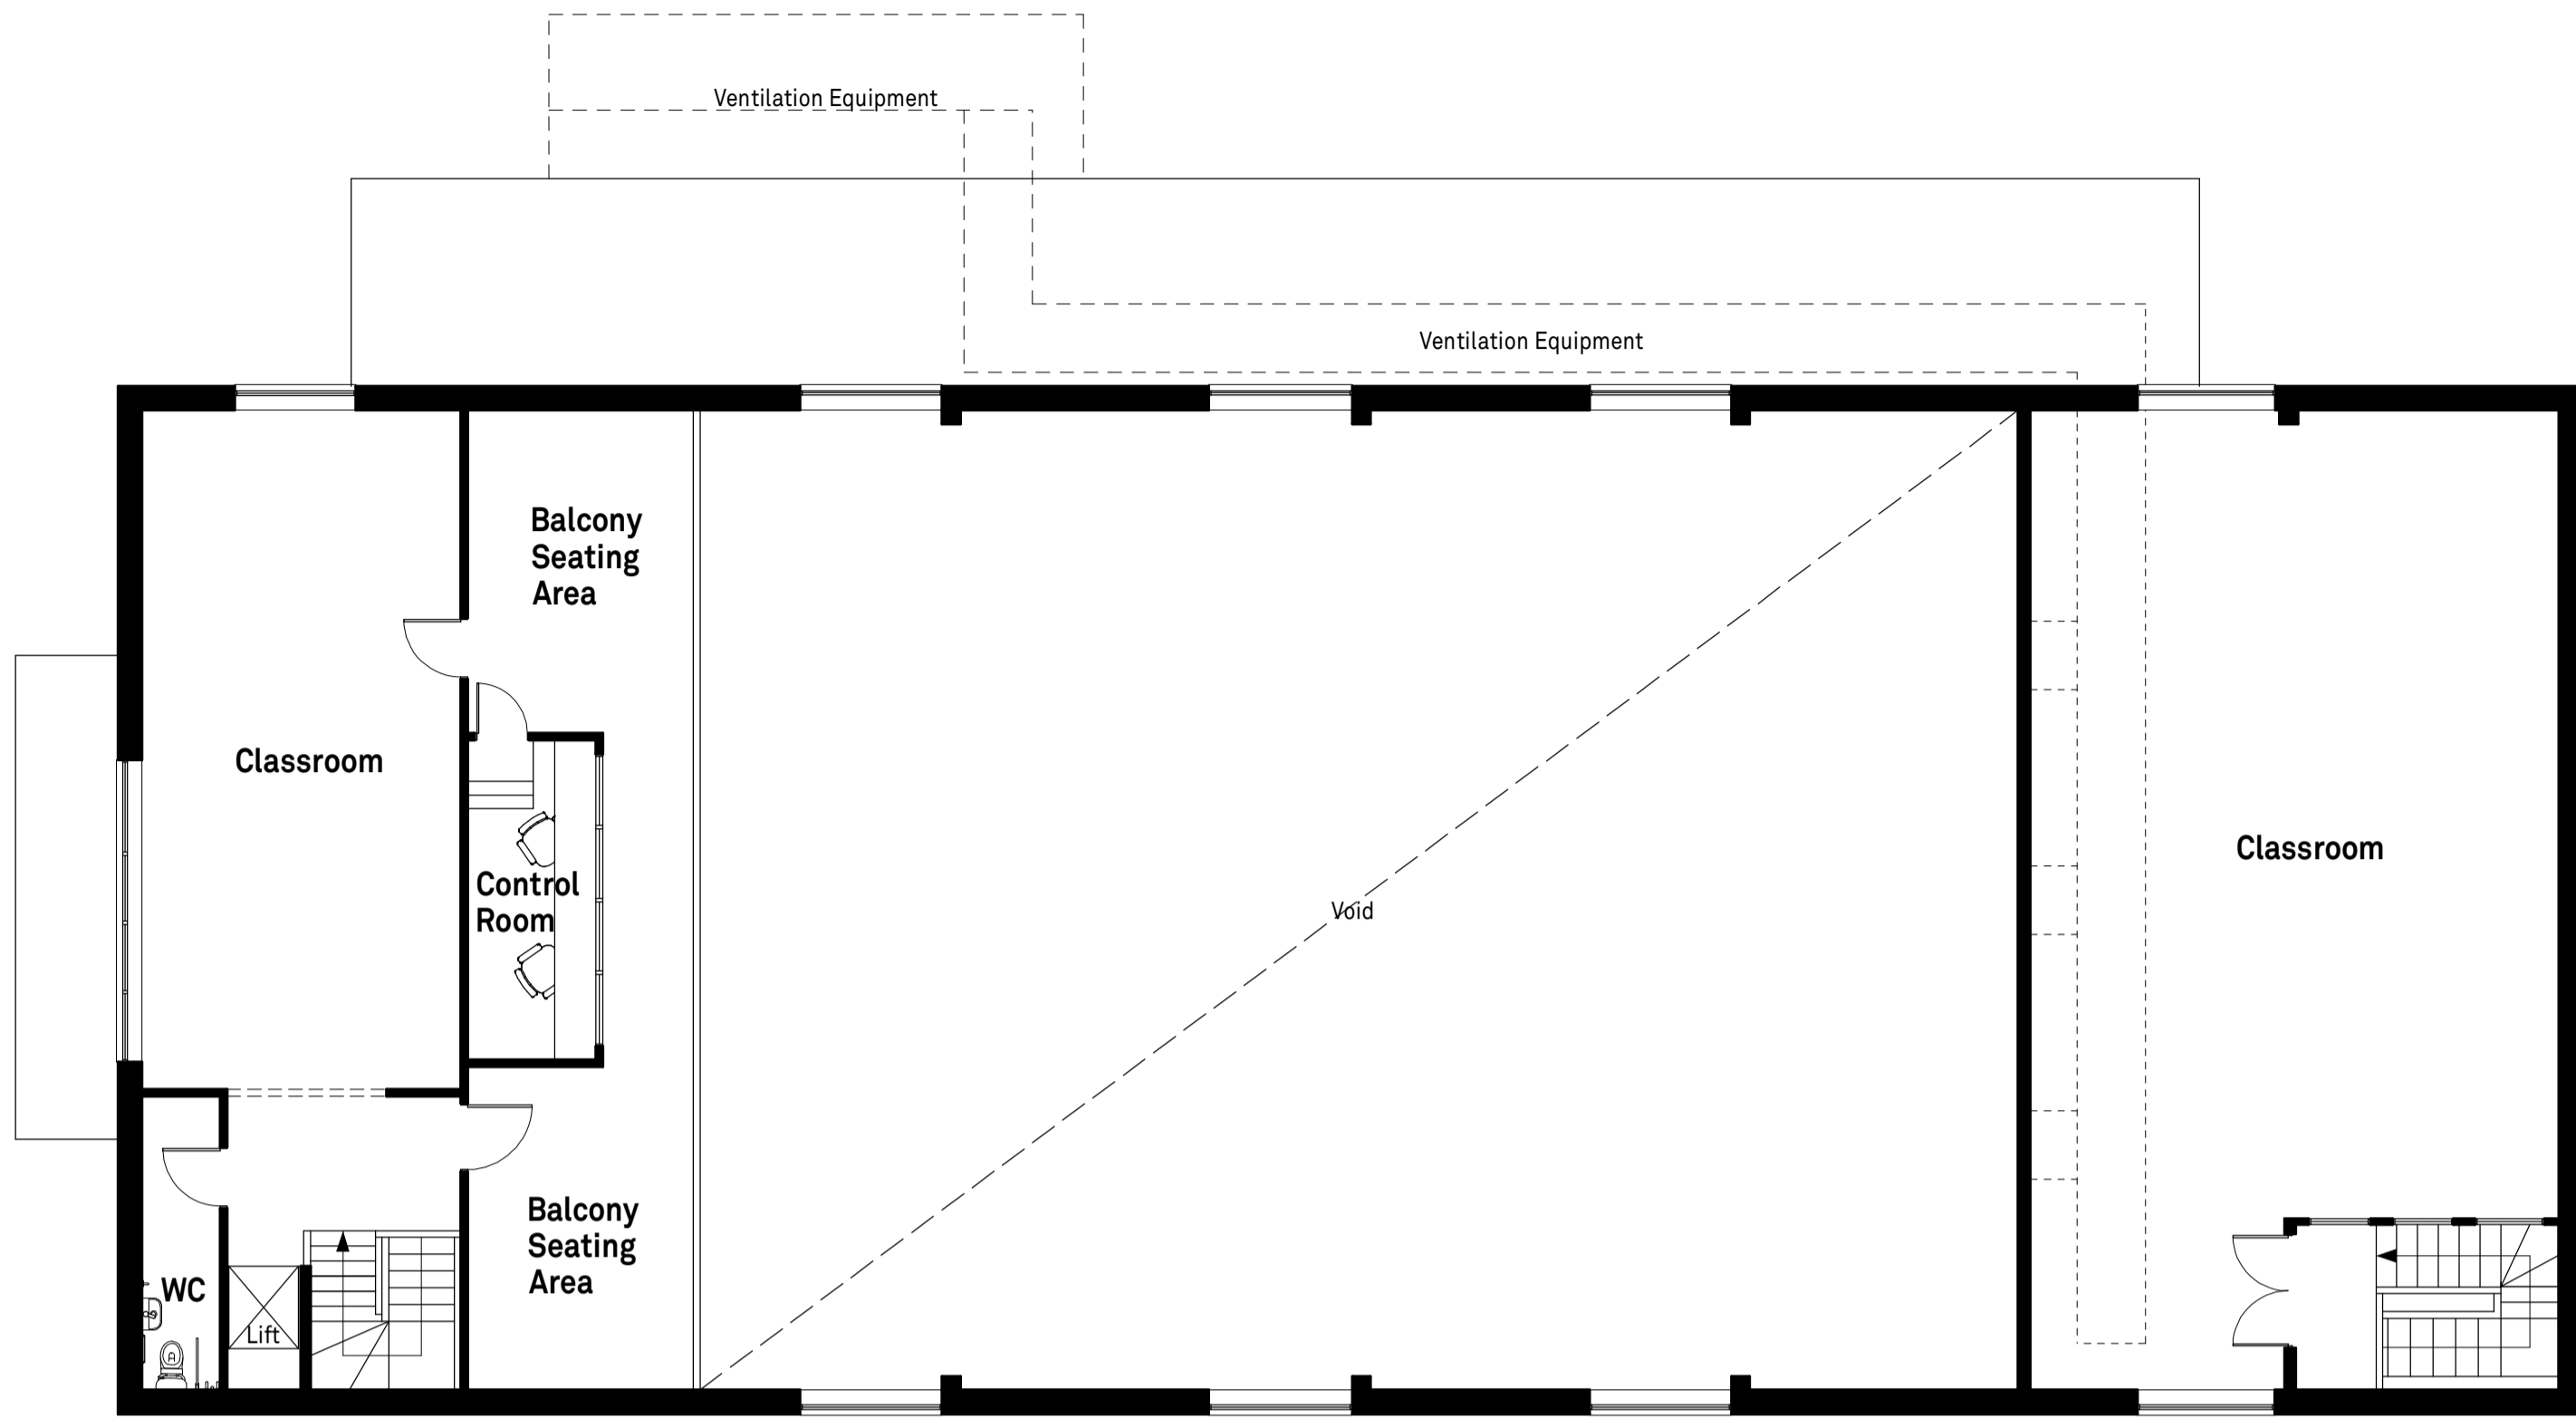


First Floor Plan

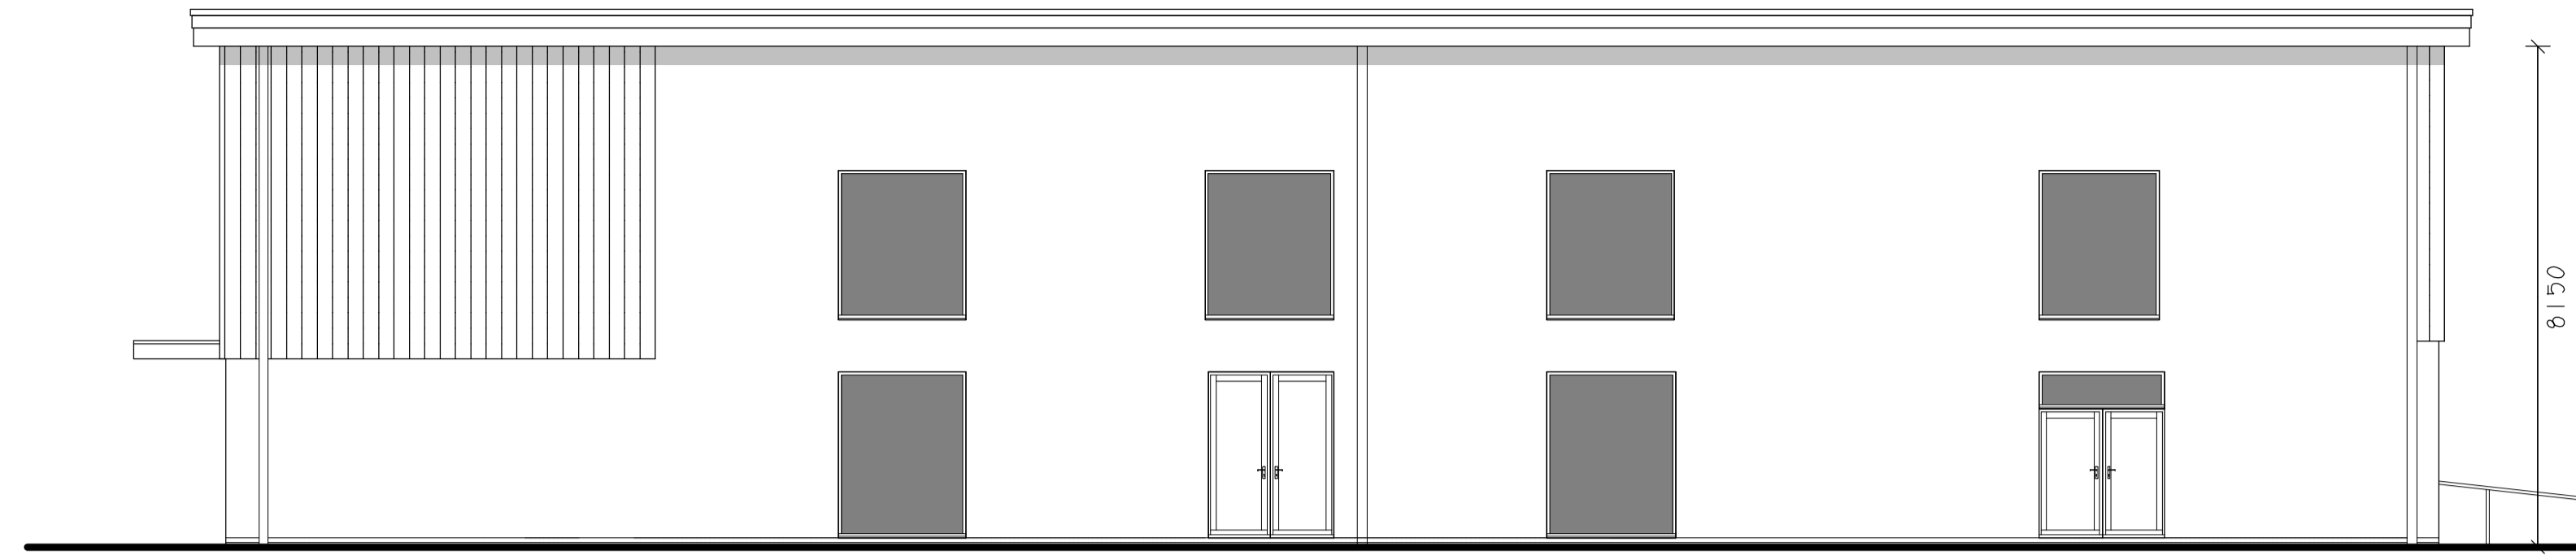


South Elevation

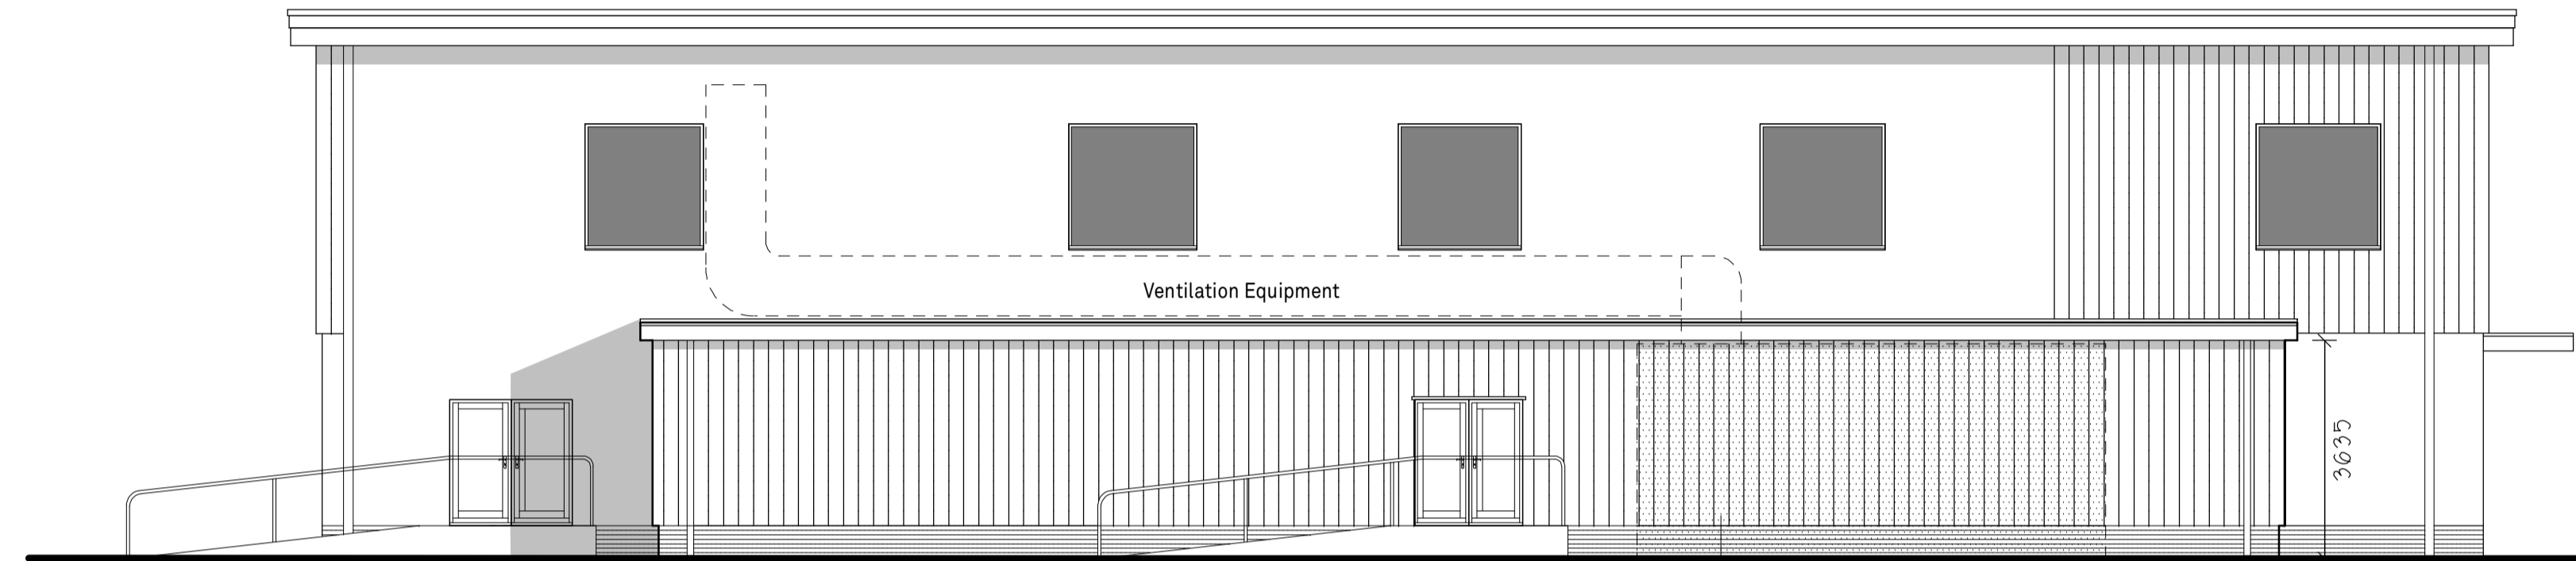


North Elevation

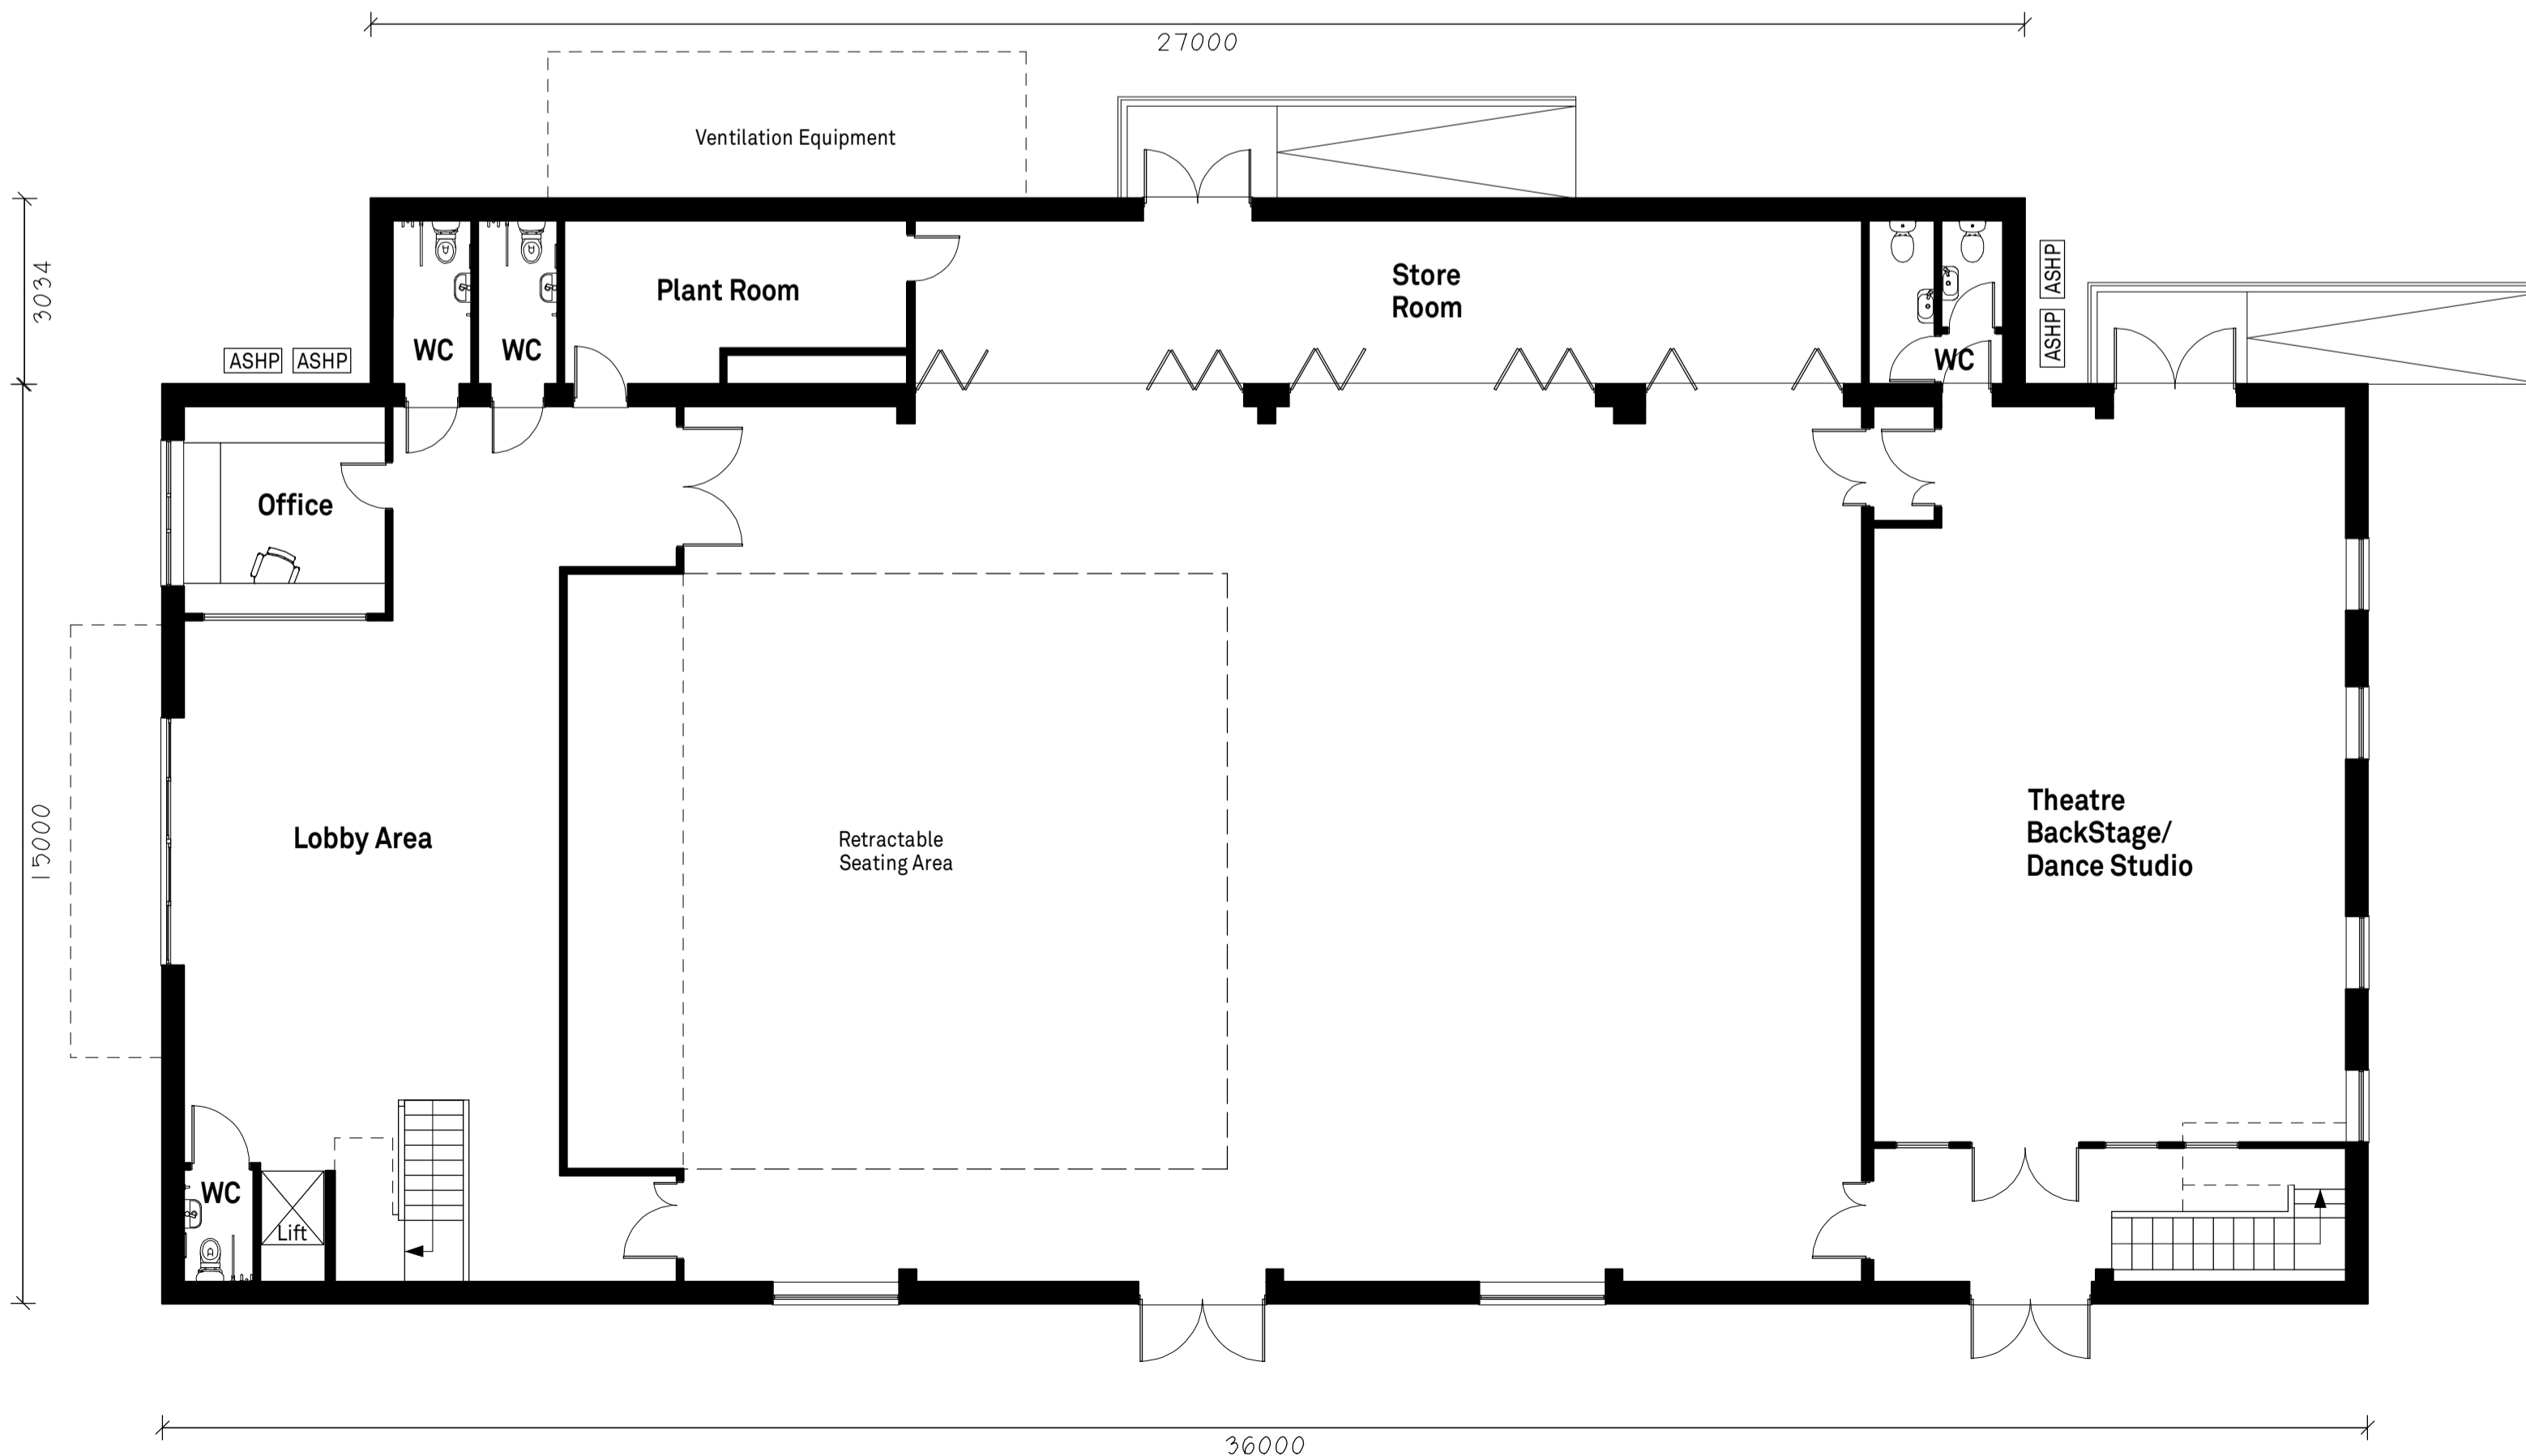


Ground Floor Plan
 GIFA 673m²

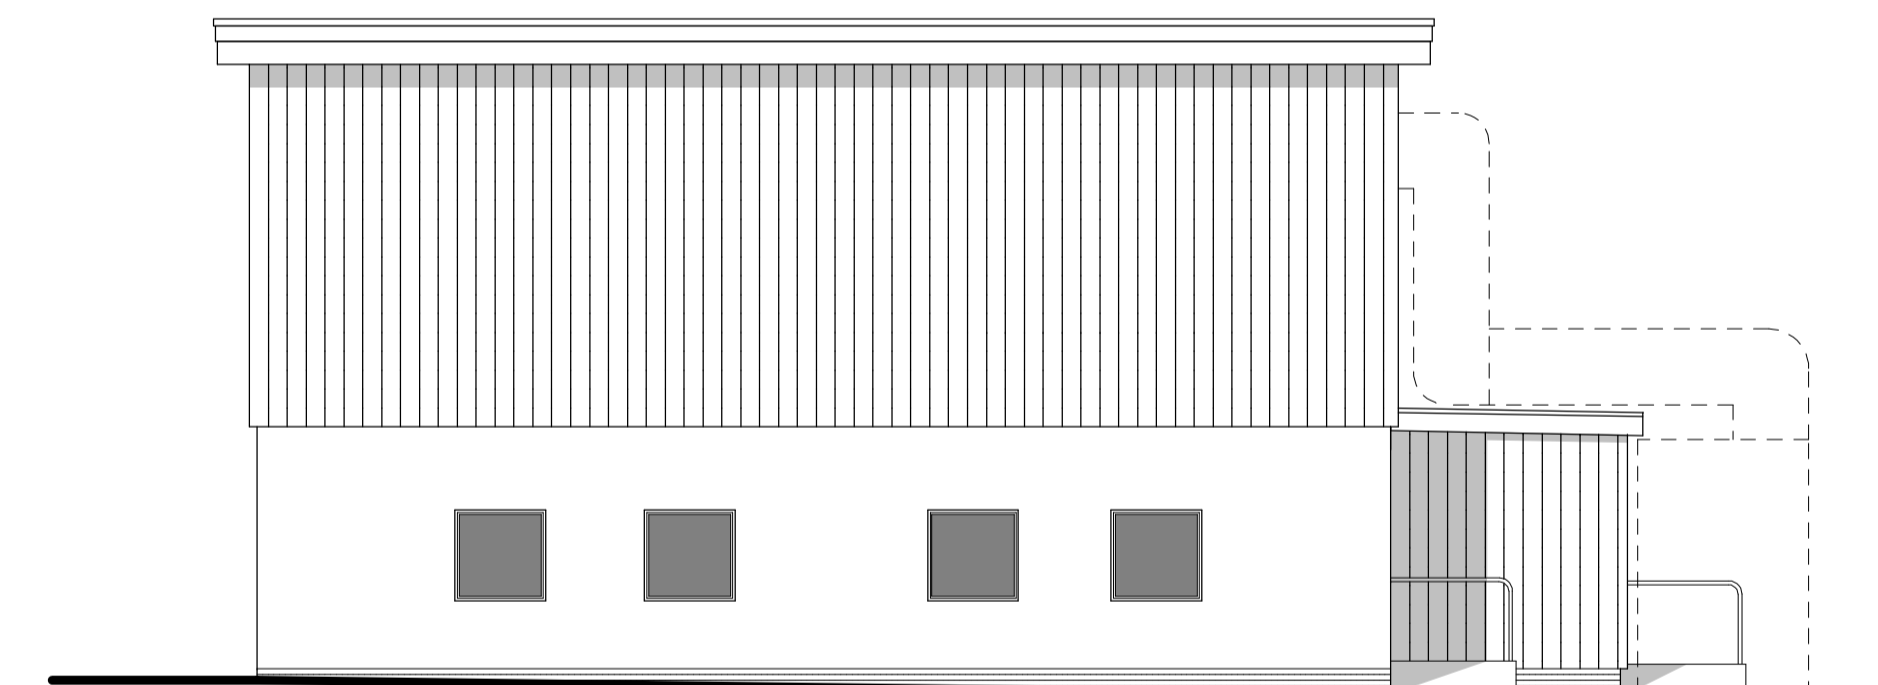

East Elevation

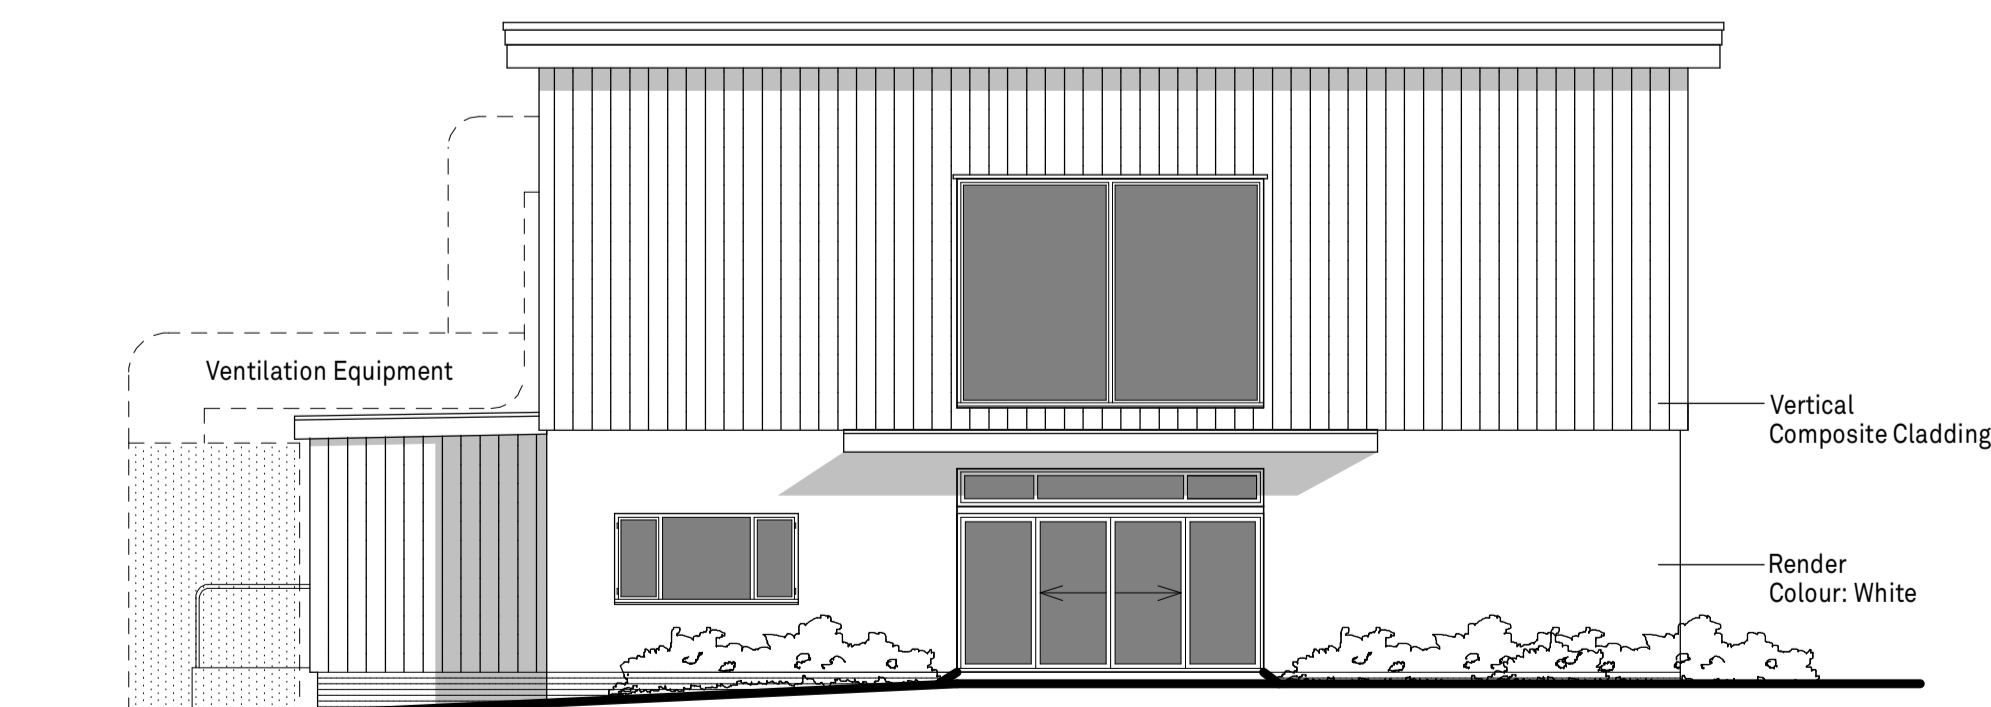

West Elevation

 

DATE	REV	DESCRIPTION	DRAWN
PatrickAllen&Associates Architects architects@patrickallen.org.uk 2 Grange Business Centre www.patrickallen.org.uk Tommy Flowers Drive +44 (0)1473 820660 Grange Farm Kesgrave, Ipswich Suffolk, IP5 2BY			
Project Proposed Performing Arts Centre at Finborough School, Great Finborough, Stowmarket, Suffolk IP14 3EF			
Client James Sinclair			
Drawing Title Proposed Plans & Elevations			
Drawing Status Planning			
Scale	Paper Size	Date	Drawn
1:100	A1	Apr 2022	AD
Drawing Number 4305-03F			
<small>© 2022 Patrick Allen & Associates Limited Registered No: 4694261</small>			