





South (Front) Elevation 1:100

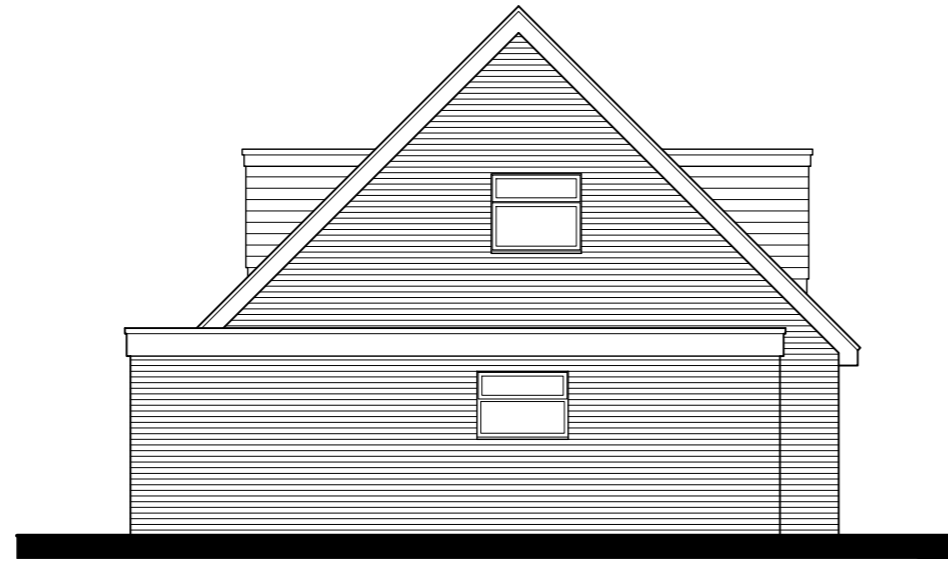


West (Side) Elevation 1:100




North (Rear) Elevation 1:100

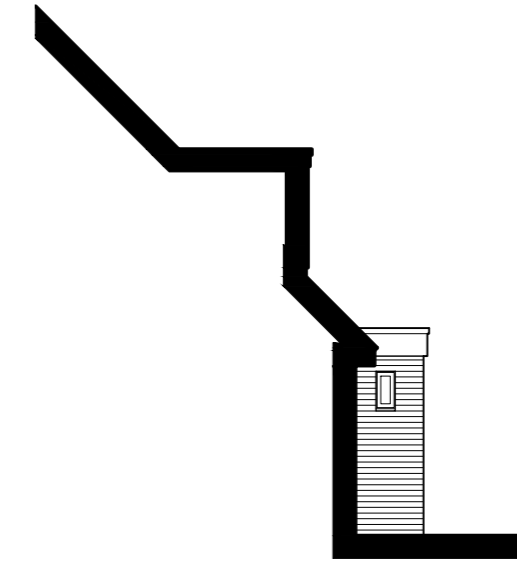


East (Side) Elevation 1:100

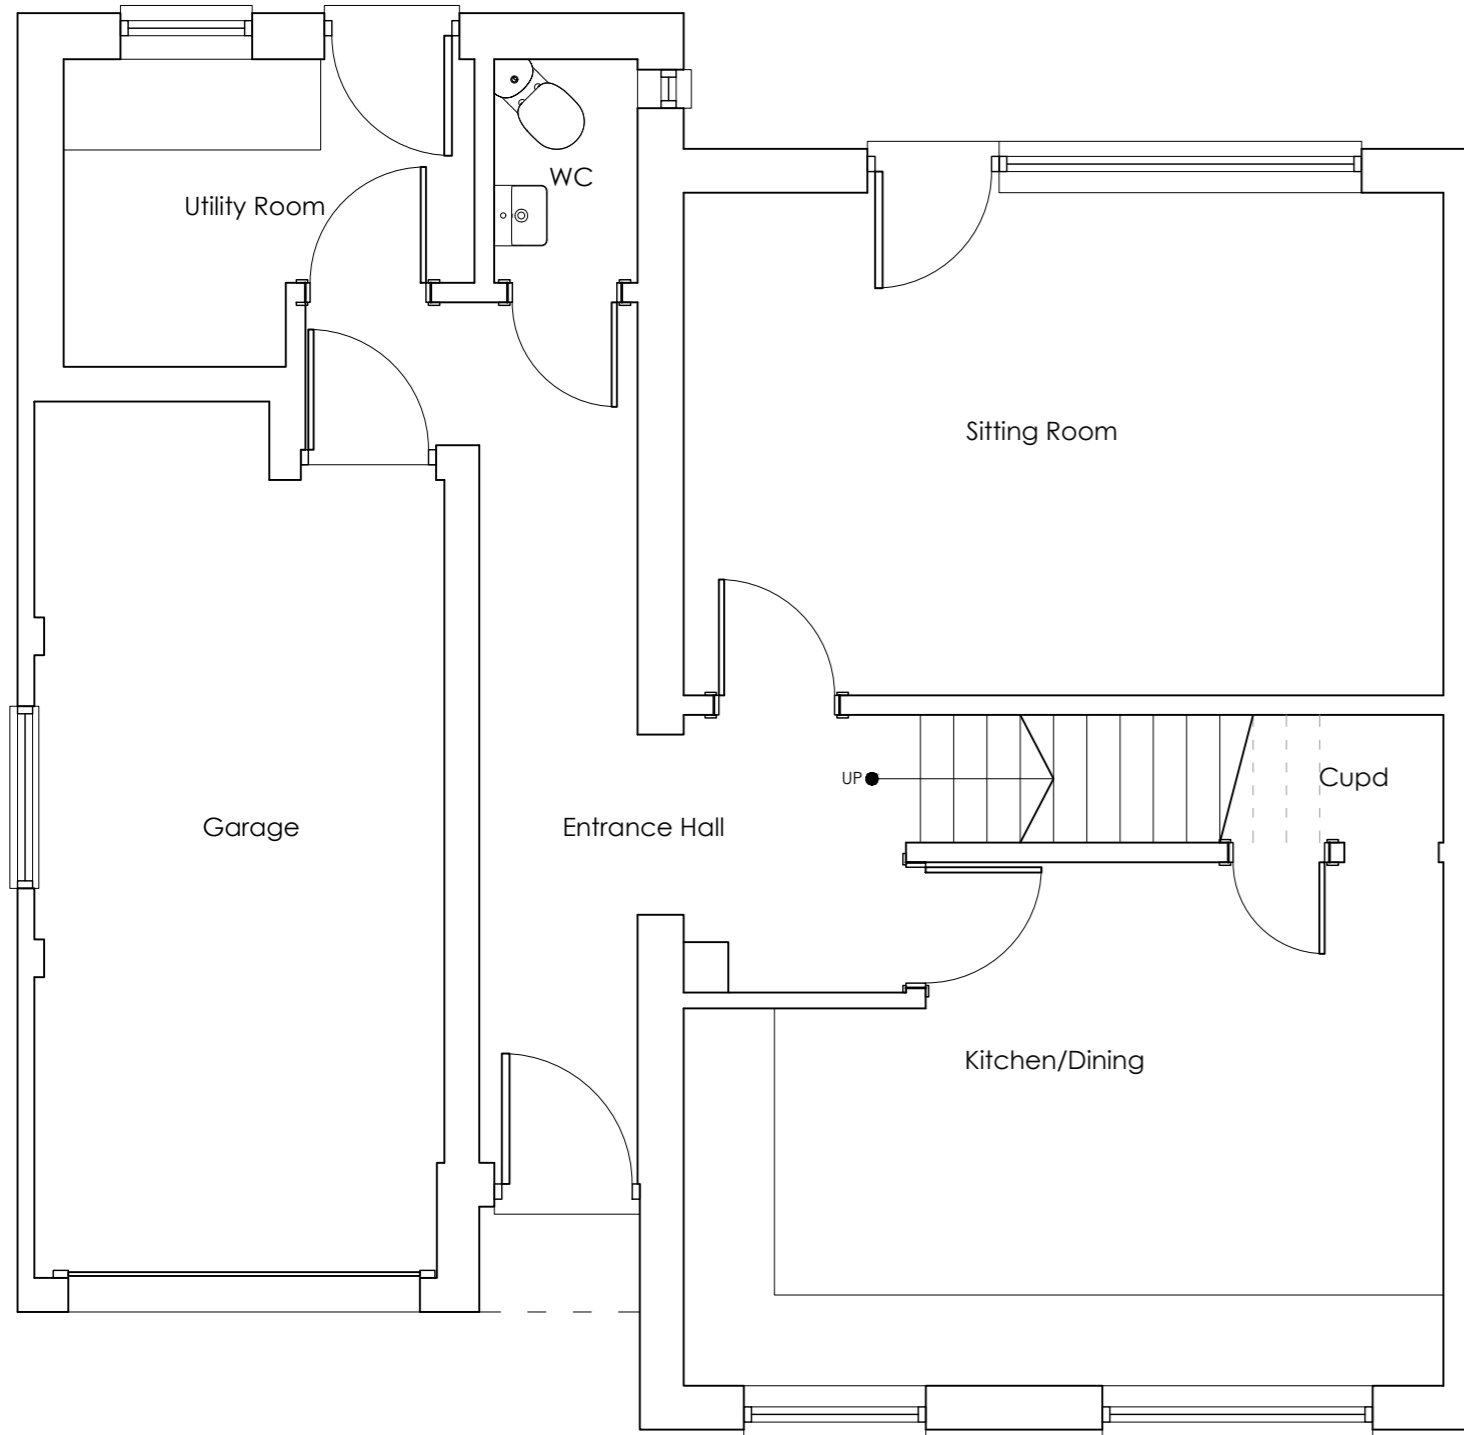

Ground Floor Plan 1:50

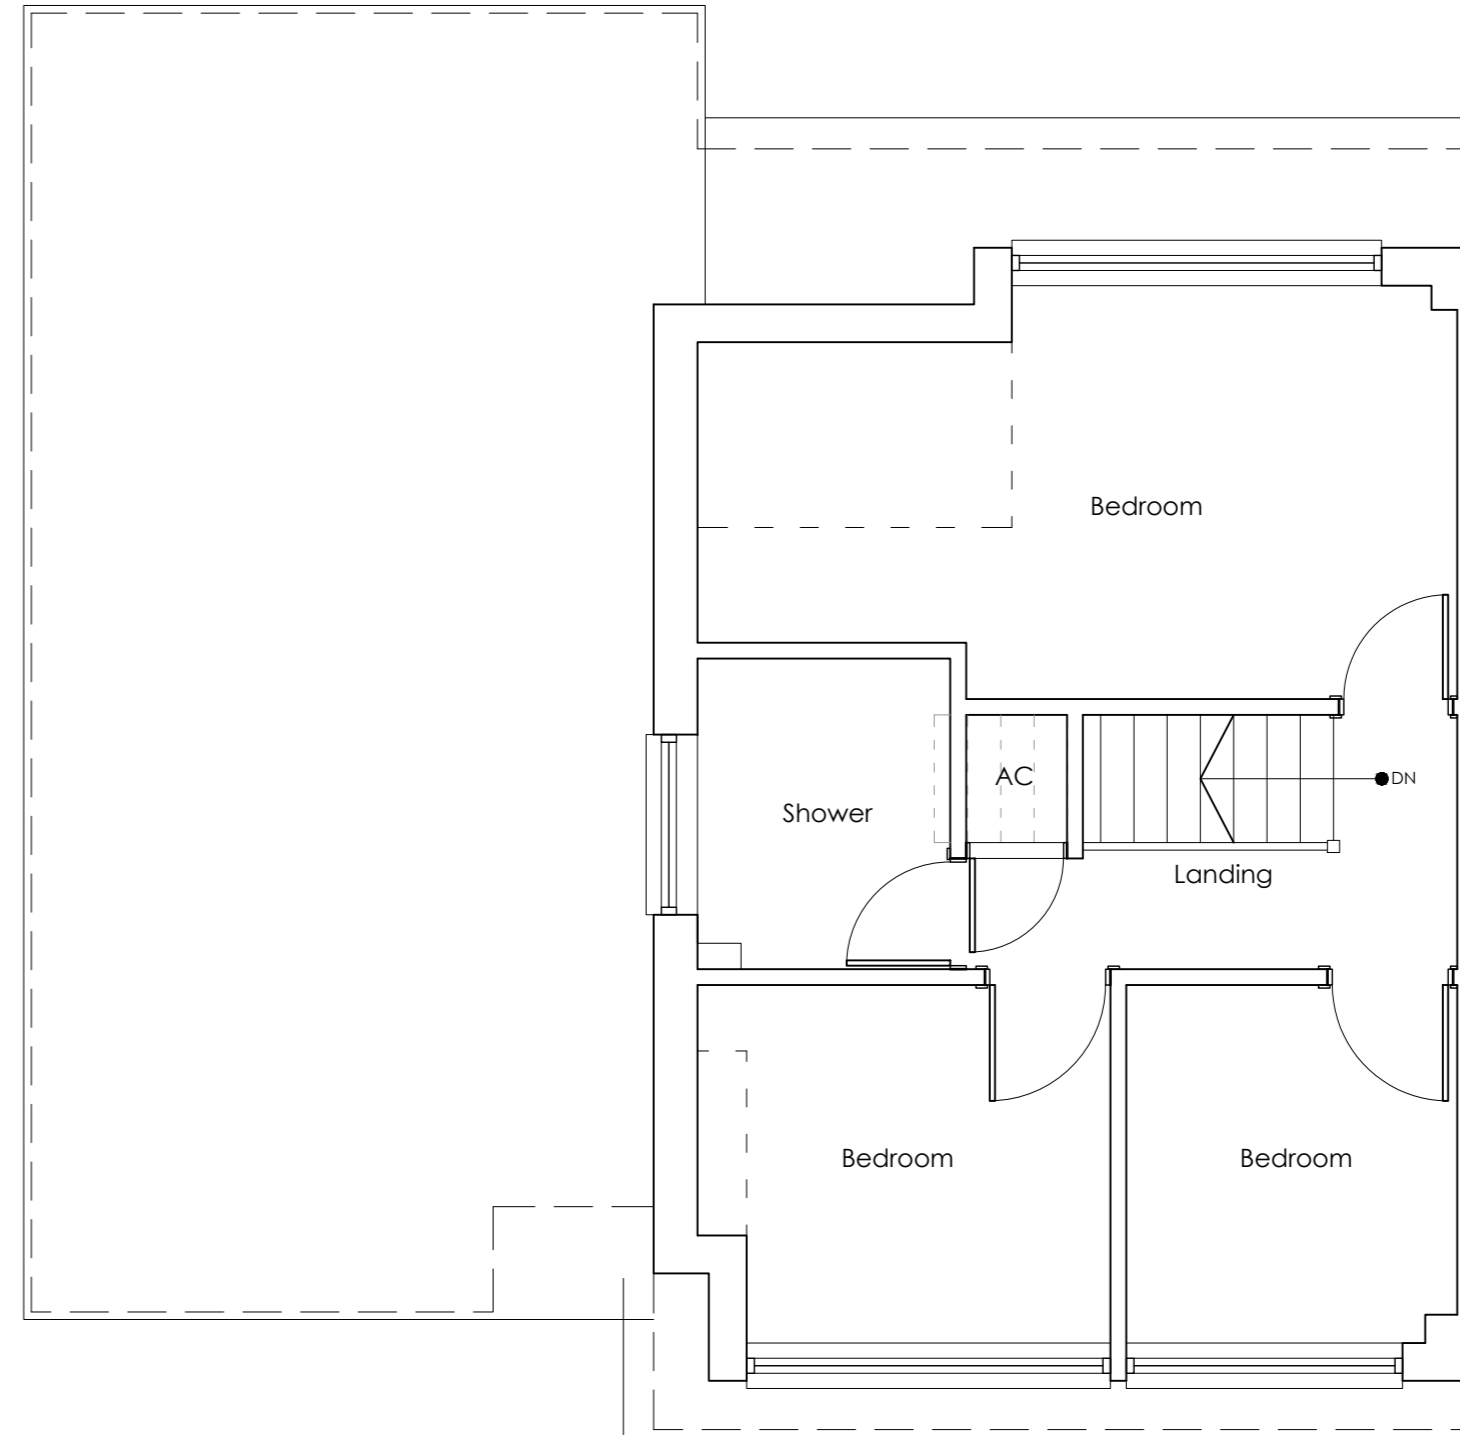

First Floor Plan 1:50

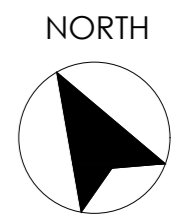

PLANNING ISSUE

Revision		
Title	Existing Plans & Elevations	
Project	Date	Jan. 24
Proposed Extension	Scale / Size	Noted
35 Ash Road	@	A2
Onehouse	Drawn	SJB
for	Mr J. Mills & Miss H. Smith	
Job No.	Drg No.	Rev
561	01	.



CHERRY TREE COTTAGE · HITCHAM ROAD · WATTISHAM
IPSWICH · SUFFOLK · IP7 7LD

T. 01449 723186 E. sjb@sjbdesigns.co.uk
SJB DESIGNS (EA) LIMITED, Registered in England and Wales No. 09681418

Copyright © SJB Designs Do not scale - work to figured dimensions only