




PROPOSED REAR ELEVATION  
(East)  
SCALE 1:50

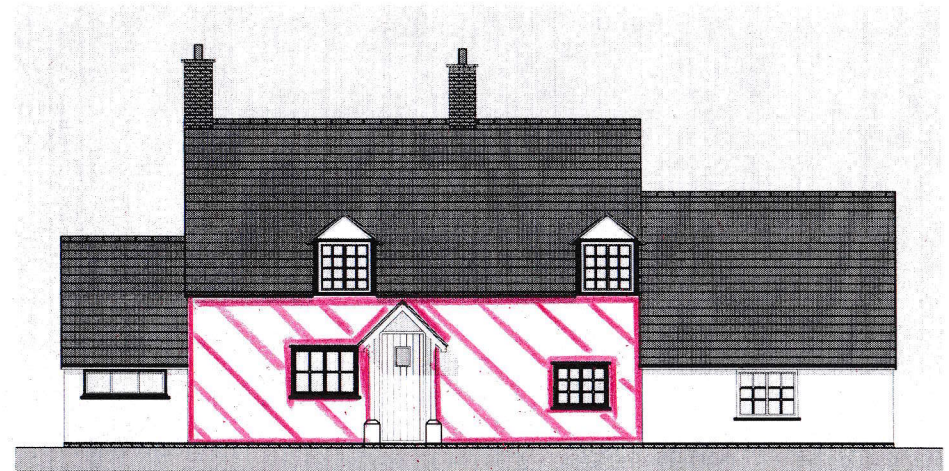


PROPOSED FRONT ELEVATION  
(West)  
SCALE 1:50

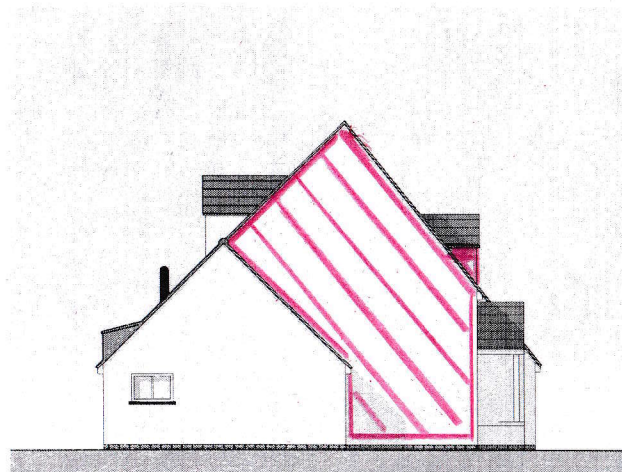

PROPOSED SIDE ELEVATION  
(North)  
SCALE 1:50

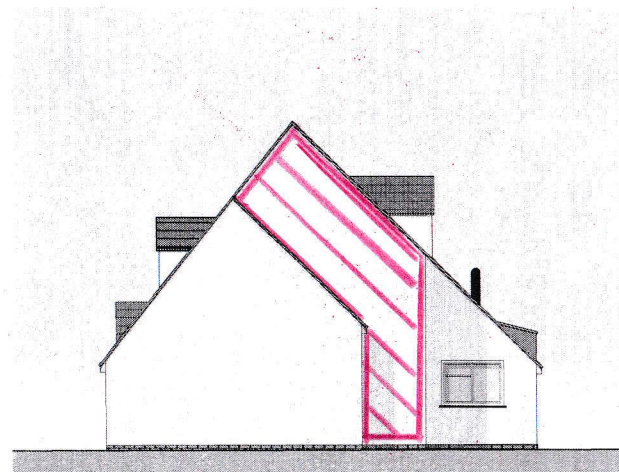


PROPOSED SIDE ELEVATION  
(South)  
SCALE 1:50

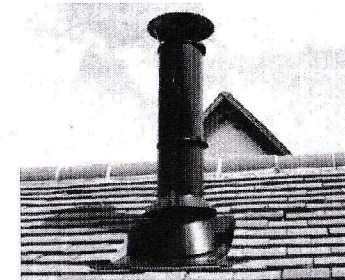

PROPOSED BOILER FLUE

REV	DESCRIPTION	DATE
TITLE: PROPOSED ELEVATIONS		
PROJECT: YEOMANS COTTAGE, MILL STREET FOLSTEAD, COLCHESTER ESSEX, CO65AD		
CLIENT: MR & MRS HAIR		
SCALE: 1:50@A1	DATE: OCT 2022	
STATUS: PLANNING DRAWN: JS		
JOB NO: 1608	DRAWING NO: 03	

## Yeomans Cottage - Proposed Elevations

 

Box  
Valley



Architectural Design  
13 Colsons Hill, Hoddeston, Suffolk, IP7 6DD  
office@boxvalleydesign.com  
07950 582730

Do not scale from drawings. Mark to Square dimensions only.