




PROPOSED REAR ELEVATION  
(East)  
SCALE 1:50



PROPOSED FRONT ELEVATION  
(West)  
SCALE 1:50

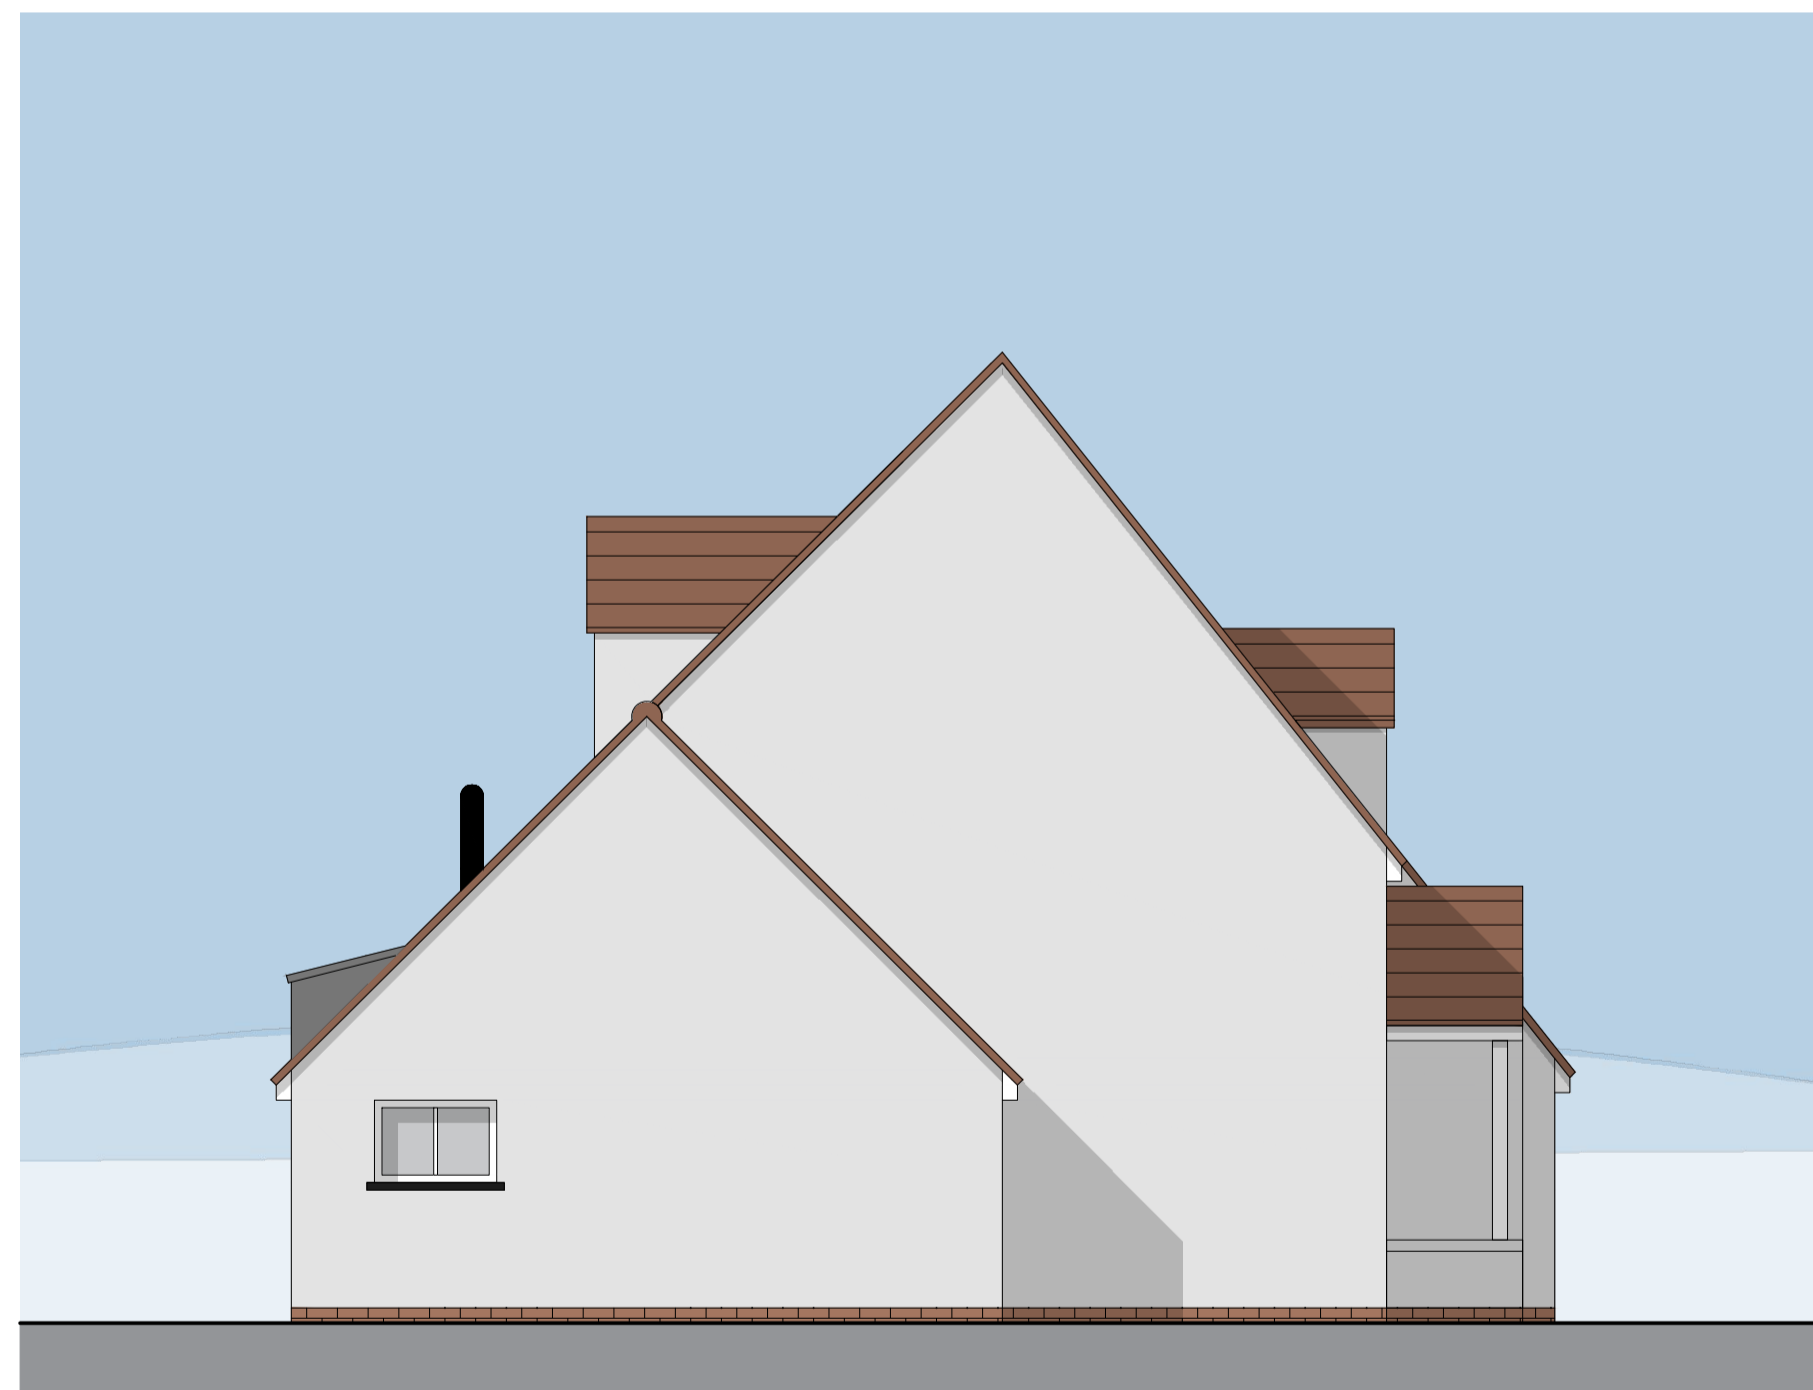

PROPOSED SIDE ELEVATION  
(North)  
SCALE 1:50



PROPOSED SIDE ELEVATION  
(South)  
SCALE 1:50



PROPOSED BOILER FLUE

REV	DESCRIPTION	DATE
	TITLE: PROPOSED ELEVATIONS	
	PROJECT: YEOMANS COTTAGE, MILL STREET POLSTEAD, COLCHESTER ESSEX, CO65AD	
	CLIENT: MR & MRS HAIR	
	SCALE: 1:50@A1	DATE: OCT 2022
	STATUS: PLANNING	DRAWN: JS
	JOB NO: 1608	DRAWING NO: 03

# Yeomans Cottage - Proposed Elevations



**Box Valley**  
Architectural Design  
13 Gallows Hill, Hadleigh, Suffolk, IP7 6DD  
office@boxvalleydesign.com  
07950 582730

Do not scale from drawings. Work to figured dimensions only.