




LOCATION MAP scale: 1:1250

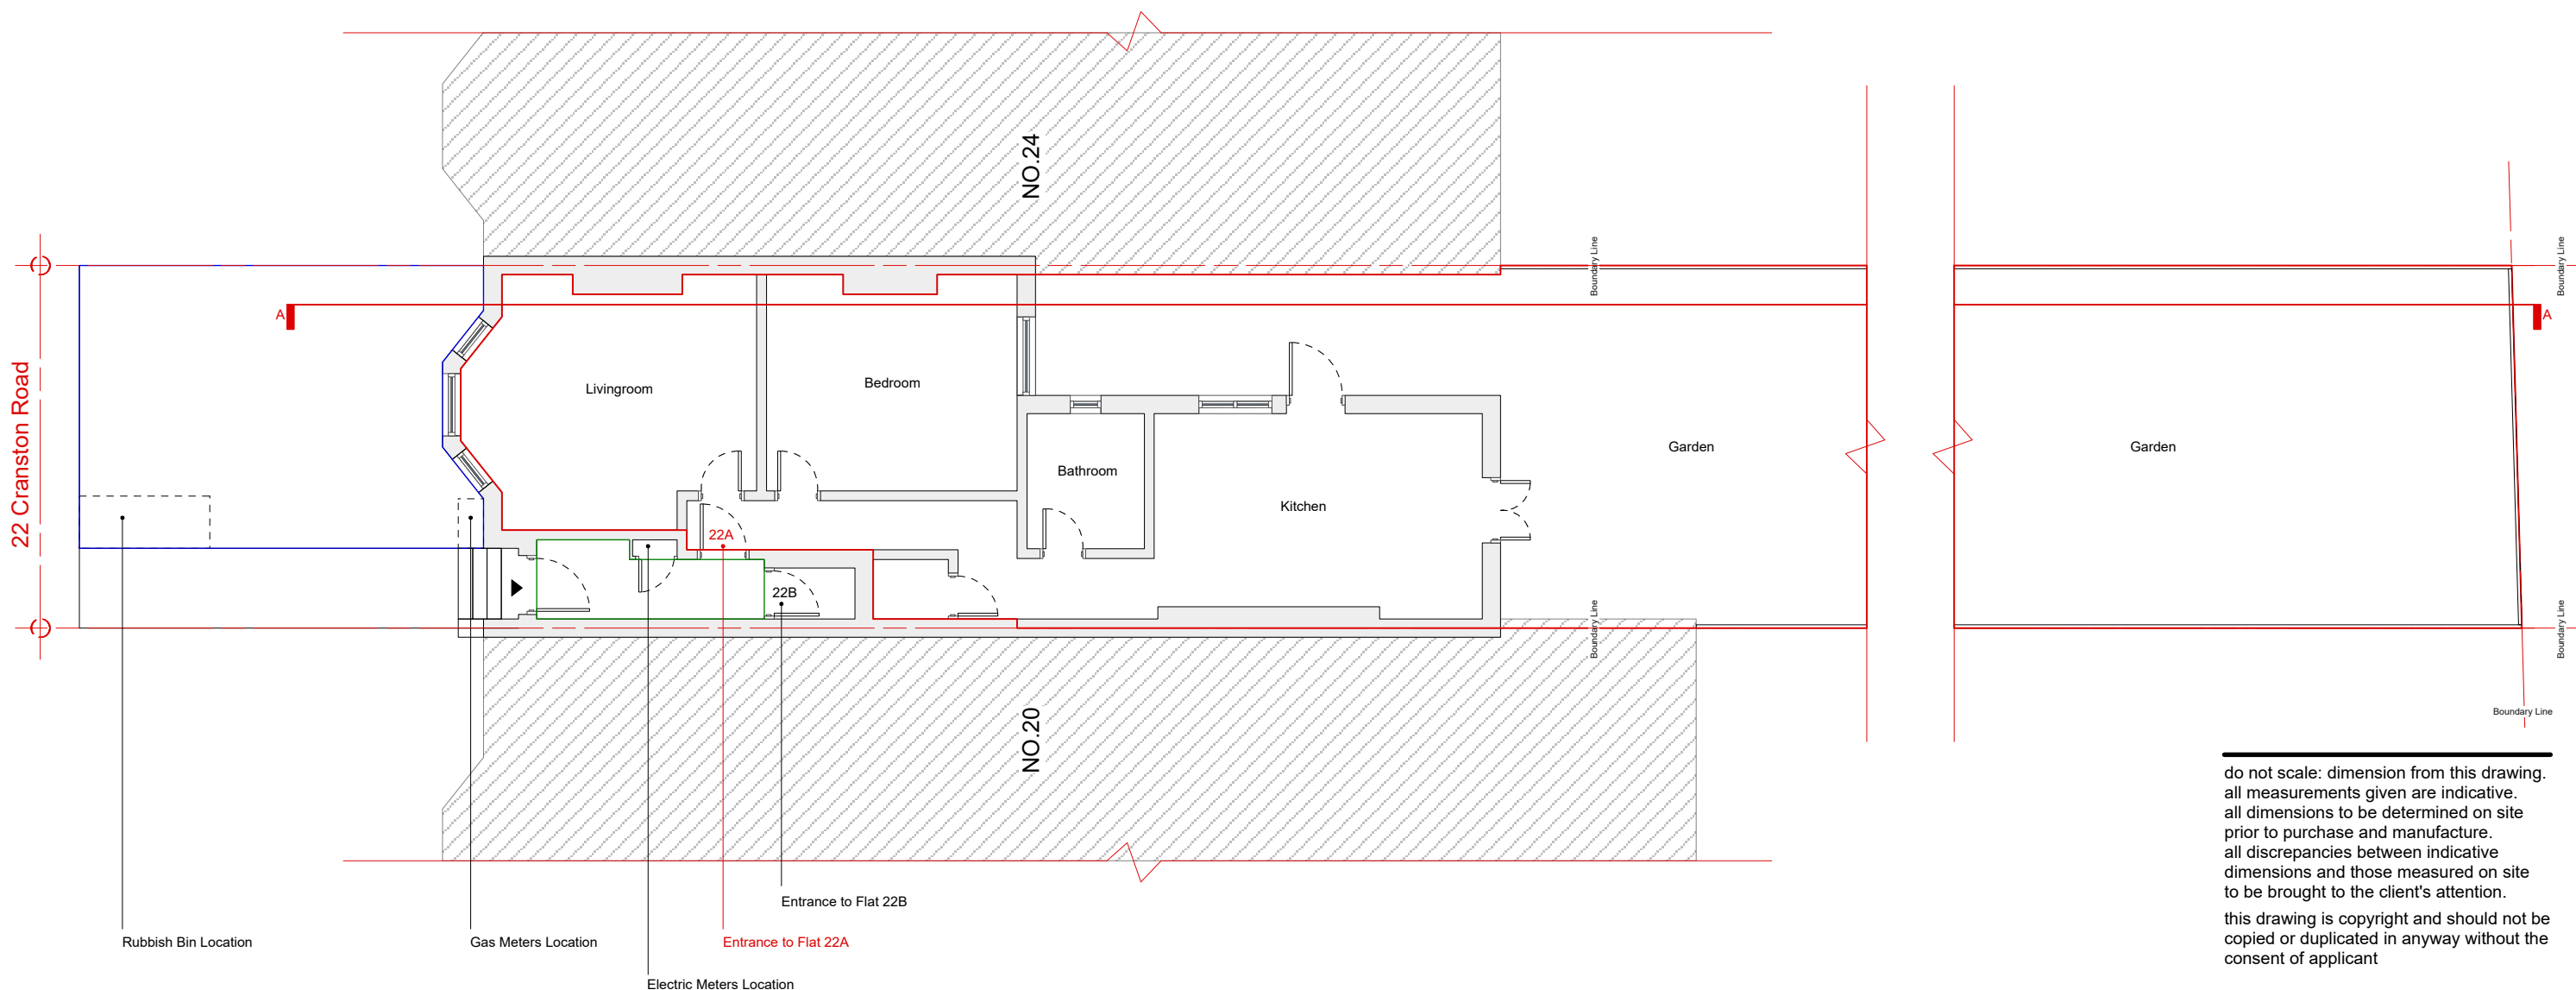

do not scale: dimension from this drawing.
 all measurements given are indicative.
 all dimensions to be determined on site
 prior to purchase and manufacture.
 all discrepancies between indicative
 dimensions and those measured on site
 to be brought to the client's attention.
 this drawing is copyright and should not be
 copied or duplicated in anyway without the
 consent of applicant

project	22A Cranston Road Lewisham, London SE23 2HB
drawing title	Ground floor plan Existing
status	Planning
scale: 1:100	date: 21/01/2024

- KEY:
- ▭ EXTENT OF DEMISE (22A)
 - ▭ EXTENT OF DEMISE (22B)
 - ▭ COMMUNAL AREAS

**GROUND FLOOR PLAN
EXISTING**

