



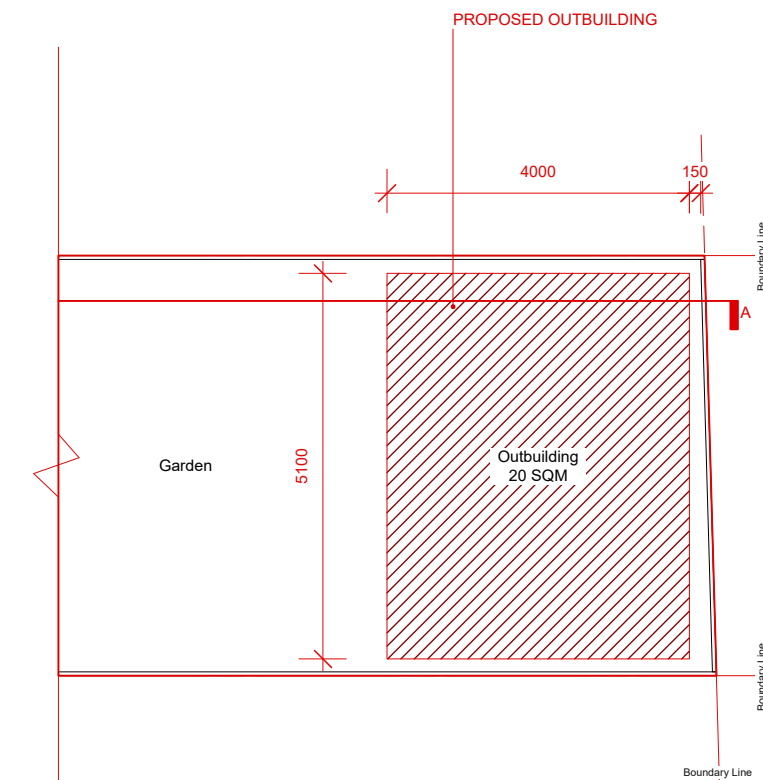

LOCATION MAP scale: 1:1250

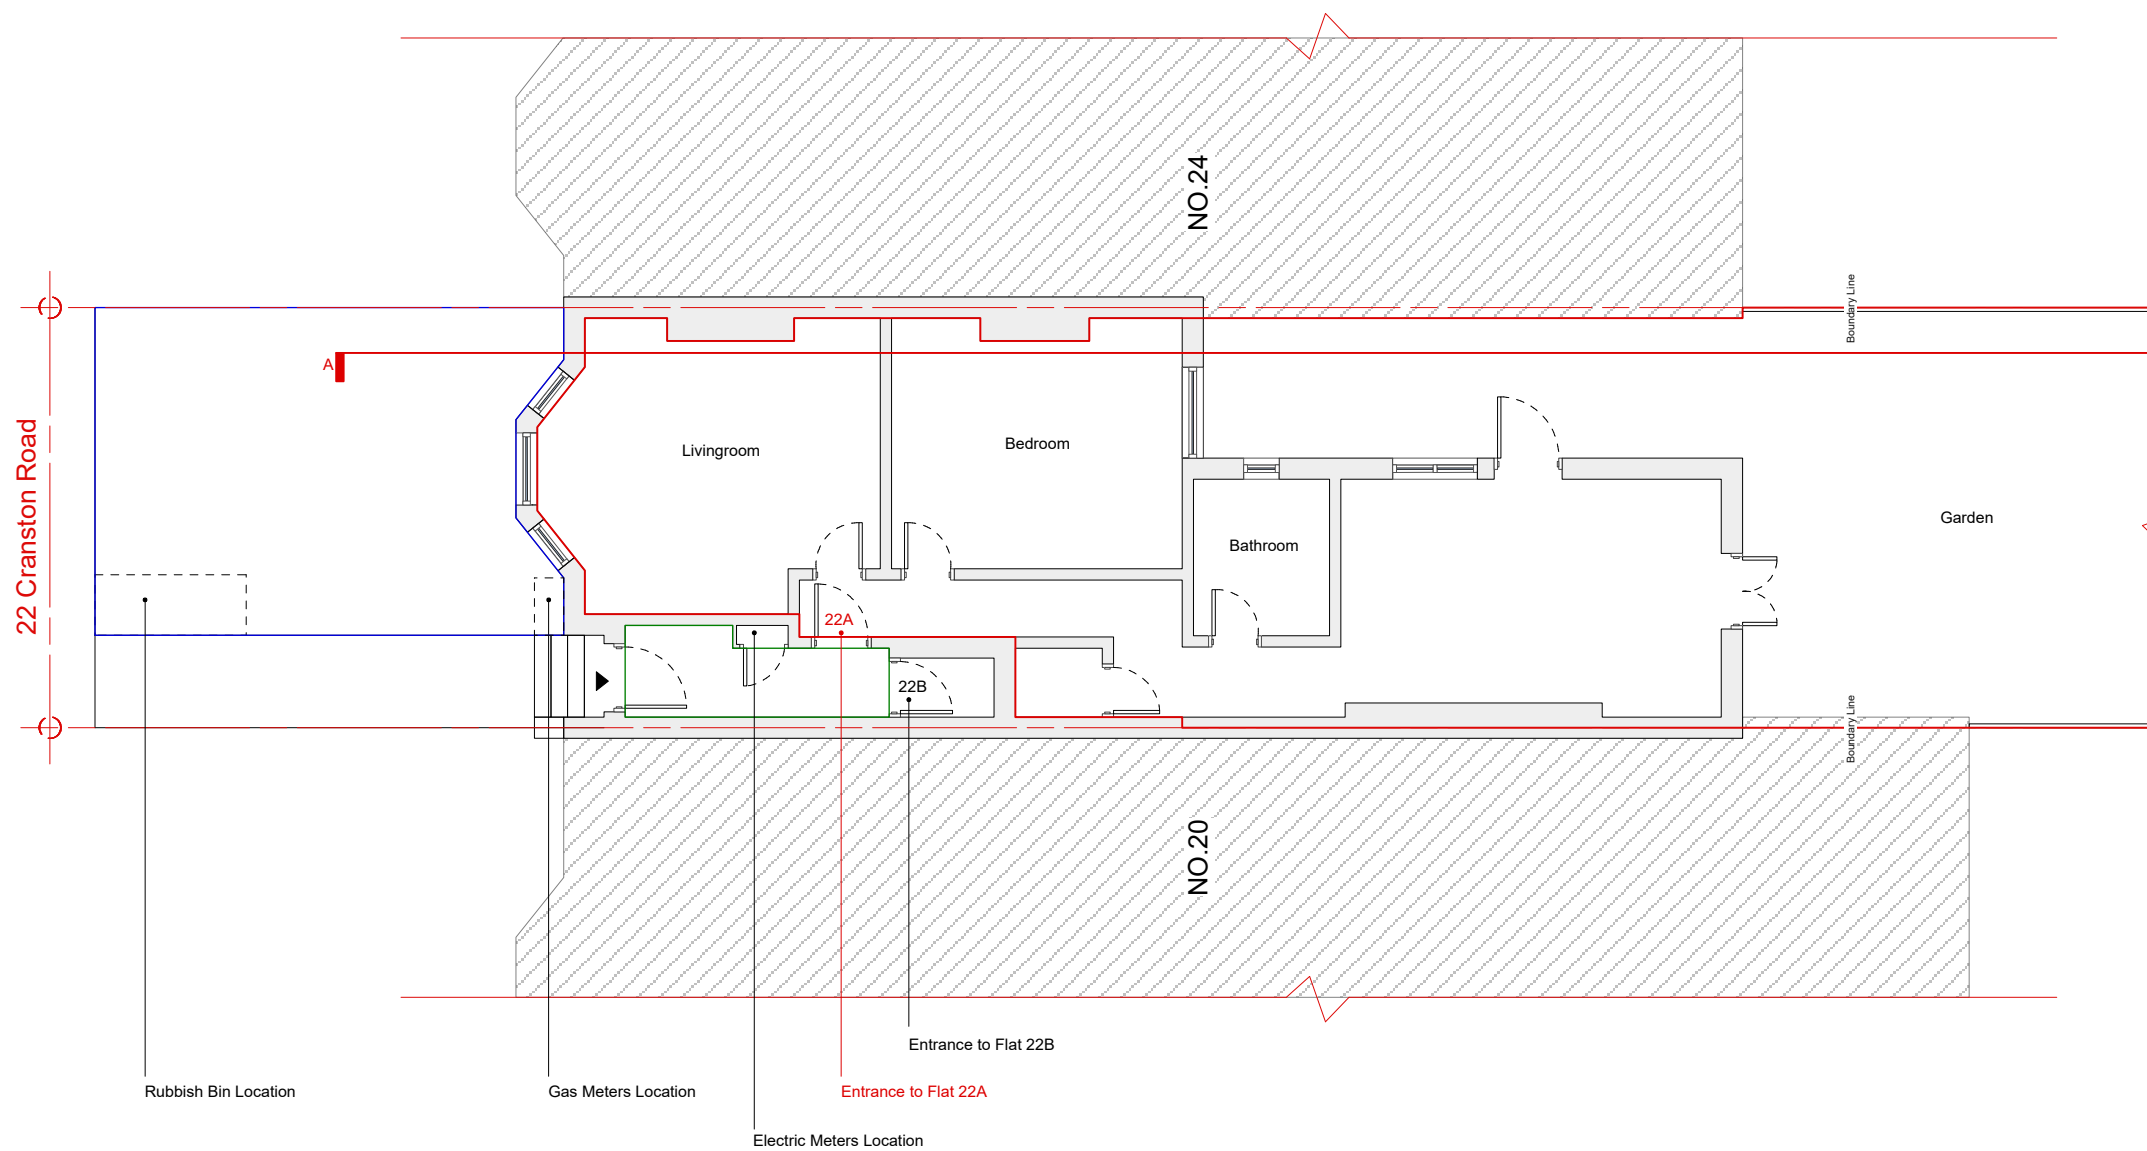

do not scale: dimension from this drawing.
 all measurements given are indicative.
 all dimensions to be determined on site
 prior to purchase and manufacture.
 all discrepancies between indicative
 dimensions and those measured on site
 to be brought to the client's attention.
 this drawing is copyright and should not be
 copied or duplicated in anyway without the
 consent of applicant

project
 22A Cranston Road
 Lewisham, London
 SE23 2HB
 drawing title
 Ground floor plan
 Proposed
 status
 Planning
 scale: 1:100 date: 21/01/2024

KEY:

- ▭ EXTENT OF DEMISE (22A)
- ▭ EXTENT OF DEMISE (22B)
- ▭ COMMUNAL AREAS

GROUND FLOOR PLAN
 PROPOSED

