




WEST ELEVATION PROPOSED

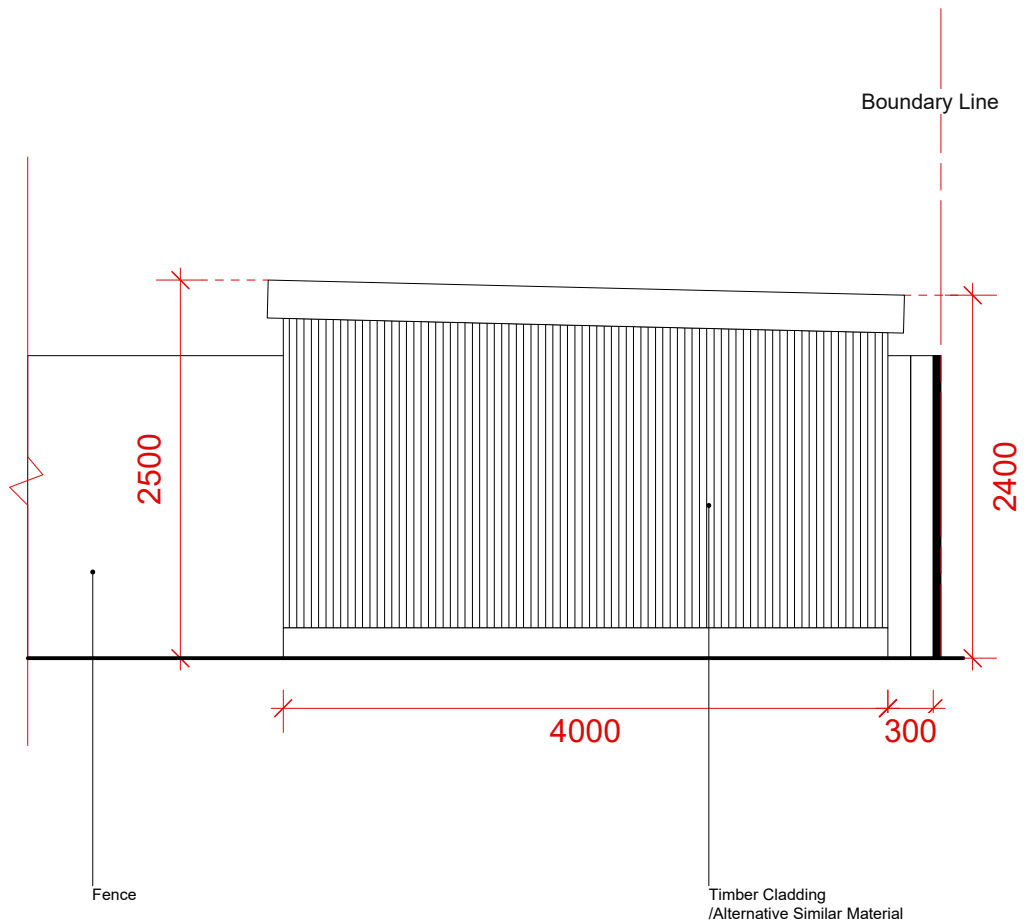

SOUTH ELEVATION PROPOSED

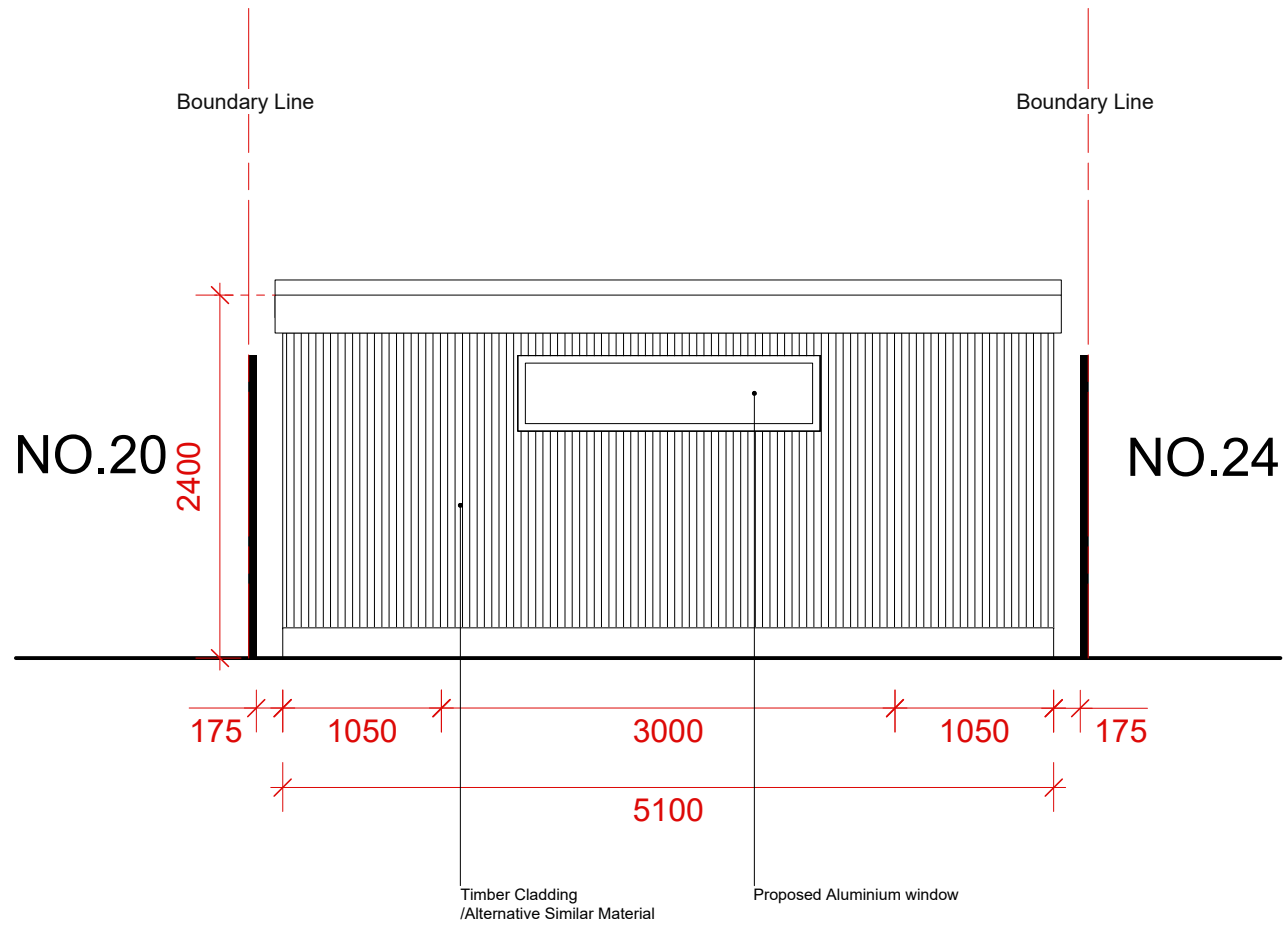

EAST ELEVATION PROPOSED

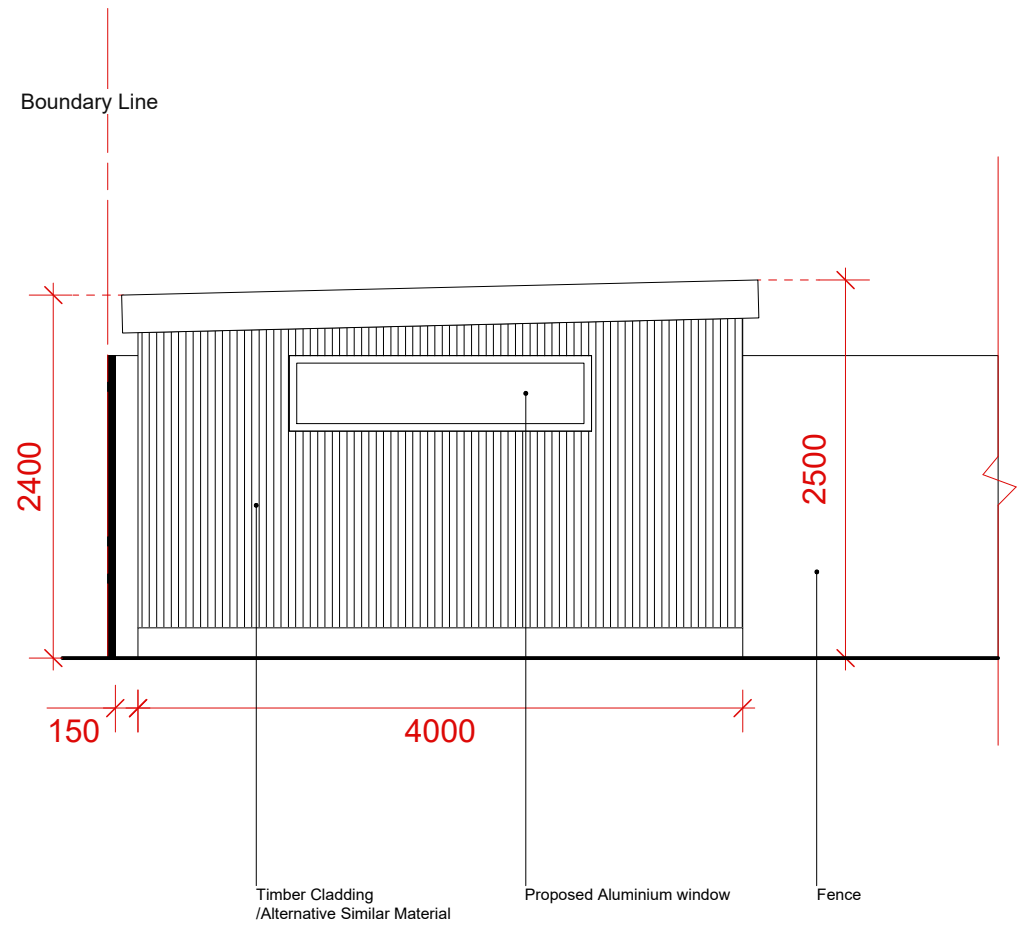

NORTH ELEVATION PROPOSED

do not scale: dimension from this drawing. all measurements given are indicative. all dimensions to be determined on site prior to purchase and manufacture. all discrepancies between indicative dimensions and those measured on site to be brought to the client's attention. this drawing is copyright and should not be copied or duplicated in anyway without the consent of applicant

project
22A Cranston Road
Lewisham, London
SE23 2HB

drawing title
Nort, South, East & West Elevations Proposed

status
Planning

scale: 1:50 date: 21/01/2024