


Rev. B First Floor Shower Re-organized, Room Numbers and Second Floor Layout Added 05.12.23 mc  
 Rev. A Lower Ground Floor Rear Bedroom Revised 31.10.23 mc

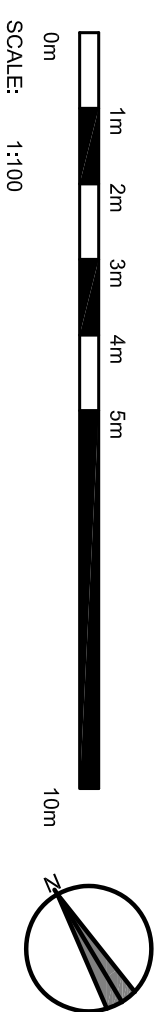

**RUSSELL ASSOCIATES**  
 ARCHITECTURE : INTERIOR : PLANNING  
 A R C H I T E C T S

**EXISTING**  
 GROUND, FIRST  
 and SECOND  
 FLOOR PLANS

61 MARISCAL ROAD  
 LEWISHAM  
 LONDON  
 SE13 5LE

Page Size : A3  
 SCALE : 1:100  
 DATE : 18.10.23  
 DRAWN BY : MC  
 CHECK BY : PR

Drawing No  
**1490/10B**