



SIDE ELEVATION



FRONT ELEVATION

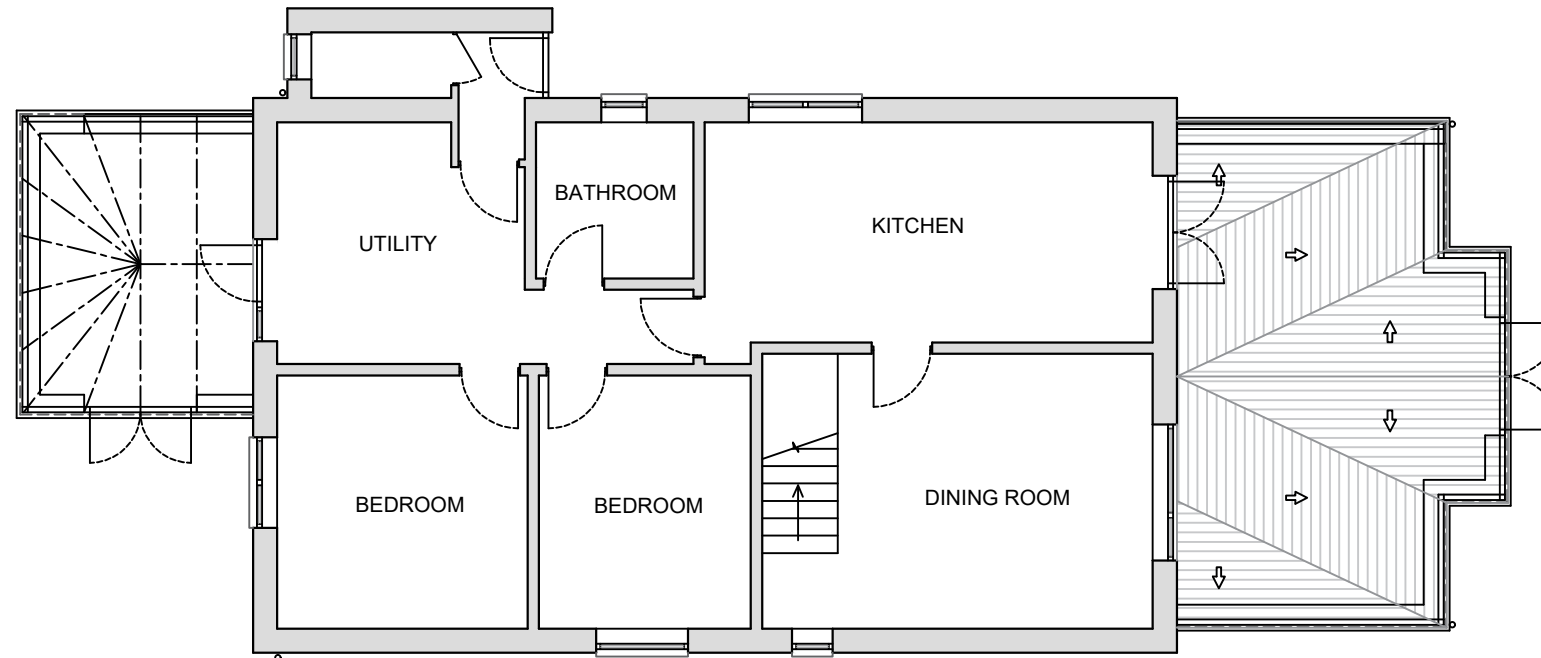

PLAN

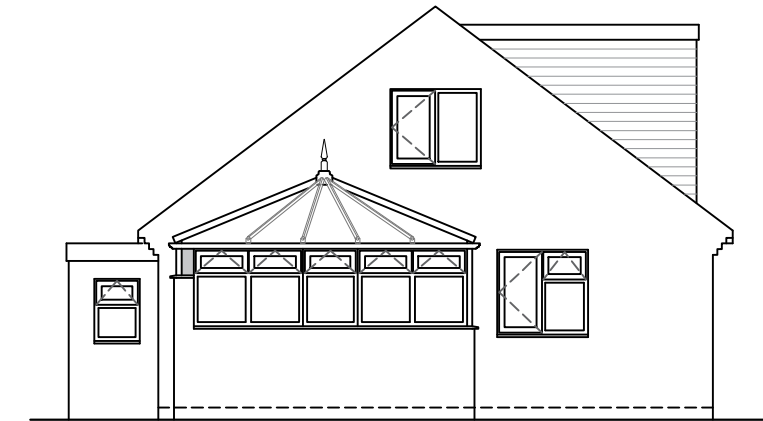

REAR ELEVATION

Rev.	Date	Description	Initials



Drawing title: **Existing Plan and Elevations**

CONTRACT No. : **900/13207** Page 1 of 2

Proposed: **PVCu Replica Roof Extension**
 at: **64 HAM GREEN
 PILL, BRISTOL
 AVON
 BS20 0HB**

Drawers initials: **WS** Scale : **1:100** Date: **17/11/23**

Notes:
 These drawings are the property of Anglian Home Improvements and must not be used, distributed, loaned or copied without the express permission of Anglian Home Improvements.
 All dimensions are in millimetres (mm) unless noted otherwise.
 Do not use for base laying purposes
 Produced on A3 paper

