


SIDE ELEVATION



FRONT ELEVATION

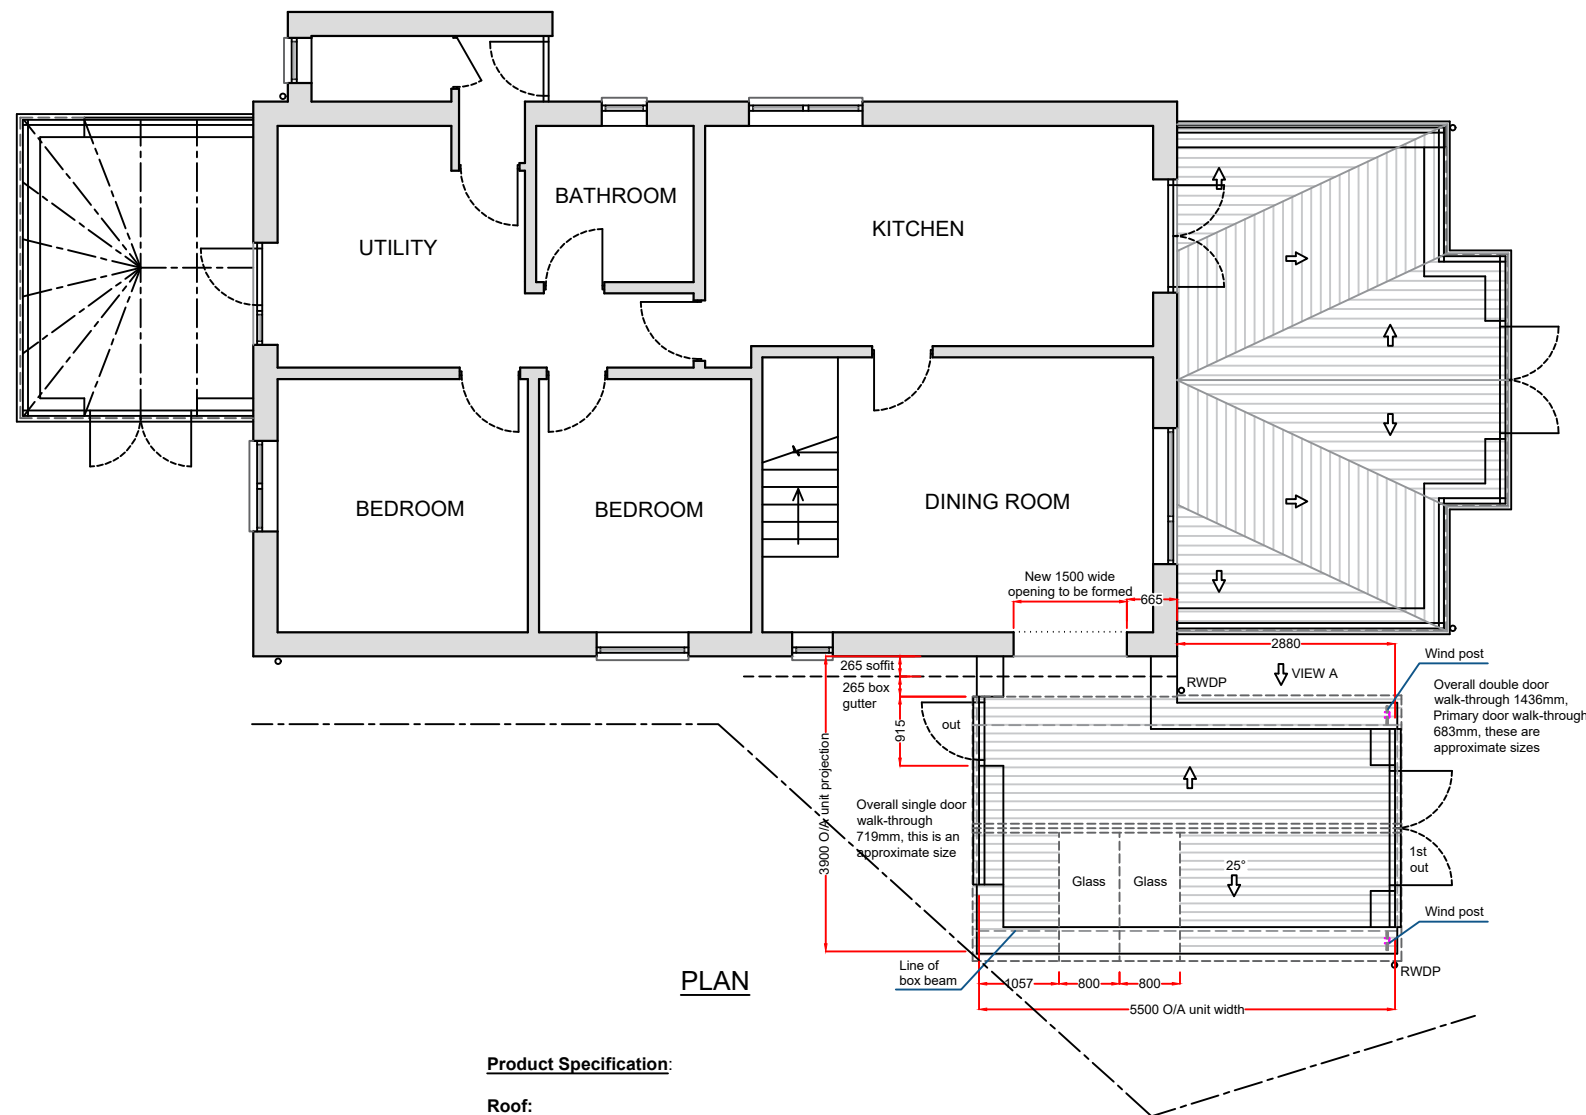

PLAN

Product Specification:

Roof:
 Replica Tile Type: Harvest Brown
 Roof Glazing: Solaroof Glass
 Obscure Glass: N/A
 Soffit / Trim Colour: White
 Rainwater Goods Colour: White

Frames/Doors:

Frame Type: High Impact PVCu Mainframe
 External Colour: White
 Internal Colour: White



Notes:

Knockthrough by Anglian to form new opening.


These drawings are the property of Anglian Home Improvements and must not be used, distributed, loaned or copied without the express permission of Anglian Home Improvements.
 All dimensions are in millimetres (mm) unless noted otherwise.
 Do not use for base laying purposes

Produced on A3 paper

4 3 2 1 0 1:50 Scale Bar 1:100 0 1 2 3 4 5 6 7 8 9 10

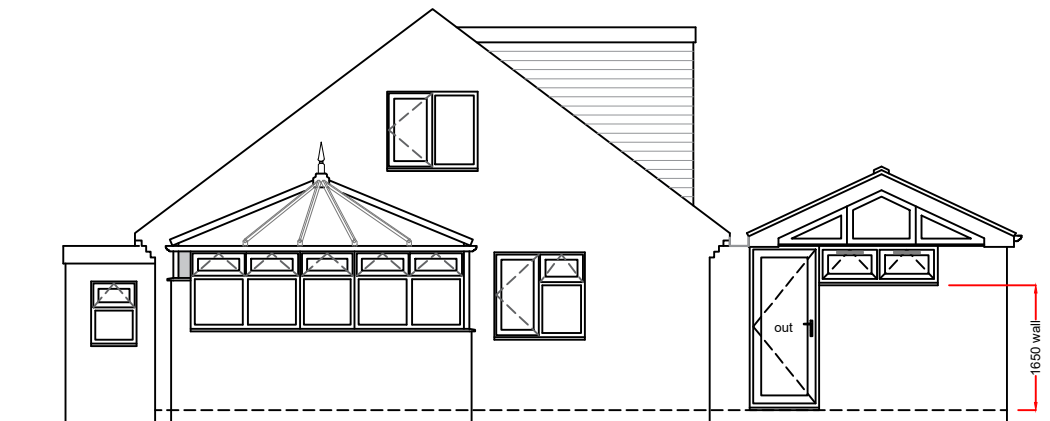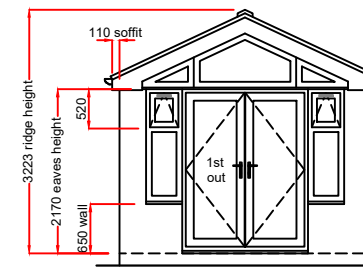

REAR ELEVATION

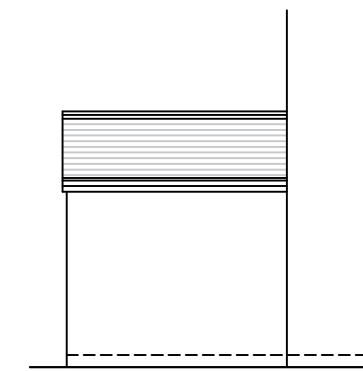

VIEW A

Rev.	Date	Description	Initials



Drawing title: **Proposed Plan and Elevations**

Contract No. : **900/13207** | **Page 2 of 2**

Proposed: **PVCu Replica Roof Extension**
 At: **64 HAM GREEN
 PILL, BRISTOL
 AVON
 BS20 0HB**

Drawers initials: **WS** | Scale : **1:100** | Date: **17/11/23**