

# PLANNING

Planning and Building Regulations Design Consultants  
Architectural Technologists  
Local Authorities Planning Agent Group Member  
Local Authorities Building Control Partner Member  
Planning Portal Professional Status  
Landmark and Promap Member  
Planning Appeal Consultants

[www.cadmonkies.co.uk](http://www.cadmonkies.co.uk)  
[cadmonkies@btconnect.com](mailto:cadmonkies@btconnect.com)  
01280 - 70 44 44



Head Office : The Boatouse, 19 Westminster Croft,  
BRACKLEY, Northants, NN13 7ED  
London Offices : Studio A2, Headcorn Road,  
Thornton Heath, London, CR7 6JQ  
Cadmonkies, Studio A2 Castle Yard,  
Richmond, LONDON, TW10 5TF

**CLIENT:**  
Mr and Mrs H Koerling

**ADDRESS:**  
55 Lee Road  
BLACKHEATH, SE3 9RT

**CONTACT:**  
Mr H Koerling

**SITE:**  
55 Lee Road  
BLACKHEATH  
SE3 9RT

**SCHEME:**  
Proposed Open Sided Carport with  
Associated External works.


**DRAWING TITLE:**  
Location, Block and Site  
Plans

**DATE:** December 2023  
**DRAWN:** david berloius


**SCALE:** 1:1250, 1:500  
1:200  
**REV:** @ A3

**DRAWING NO:**

**P/23/264/001**

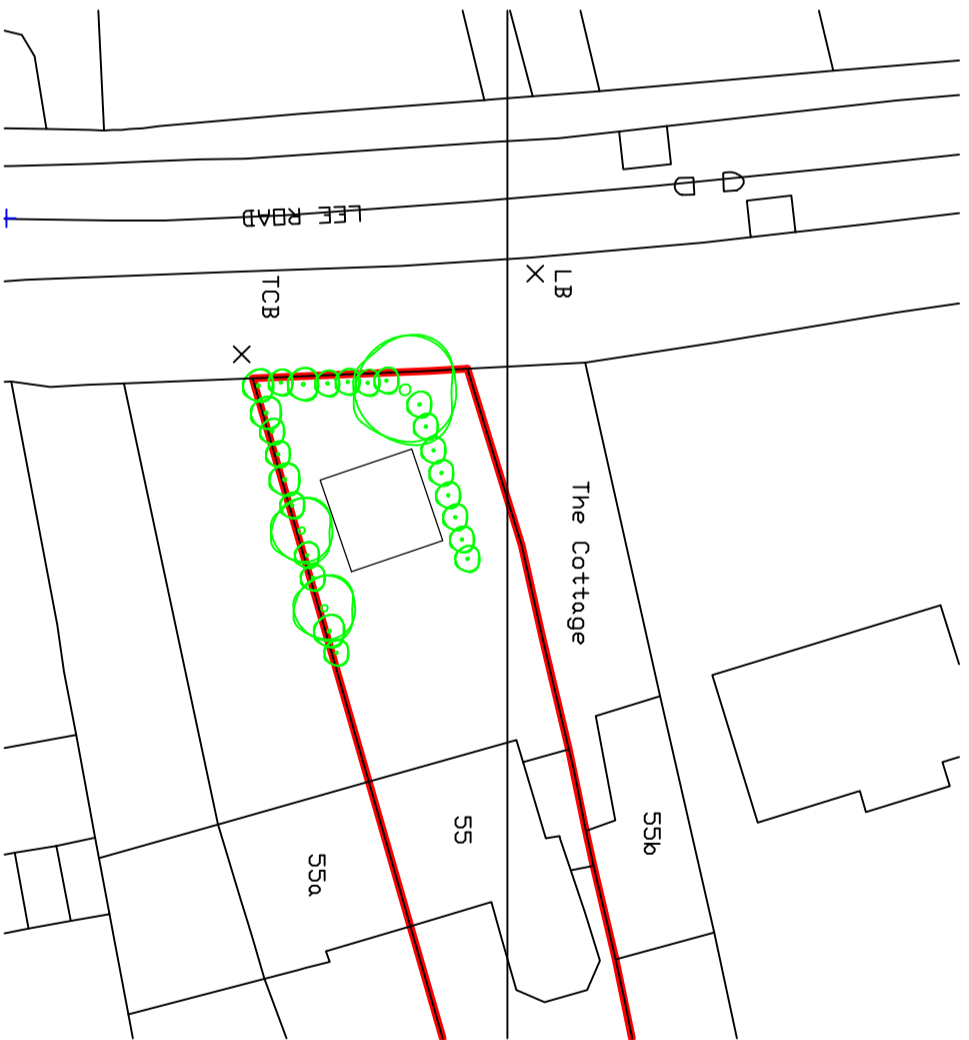

Block Plan 1:500

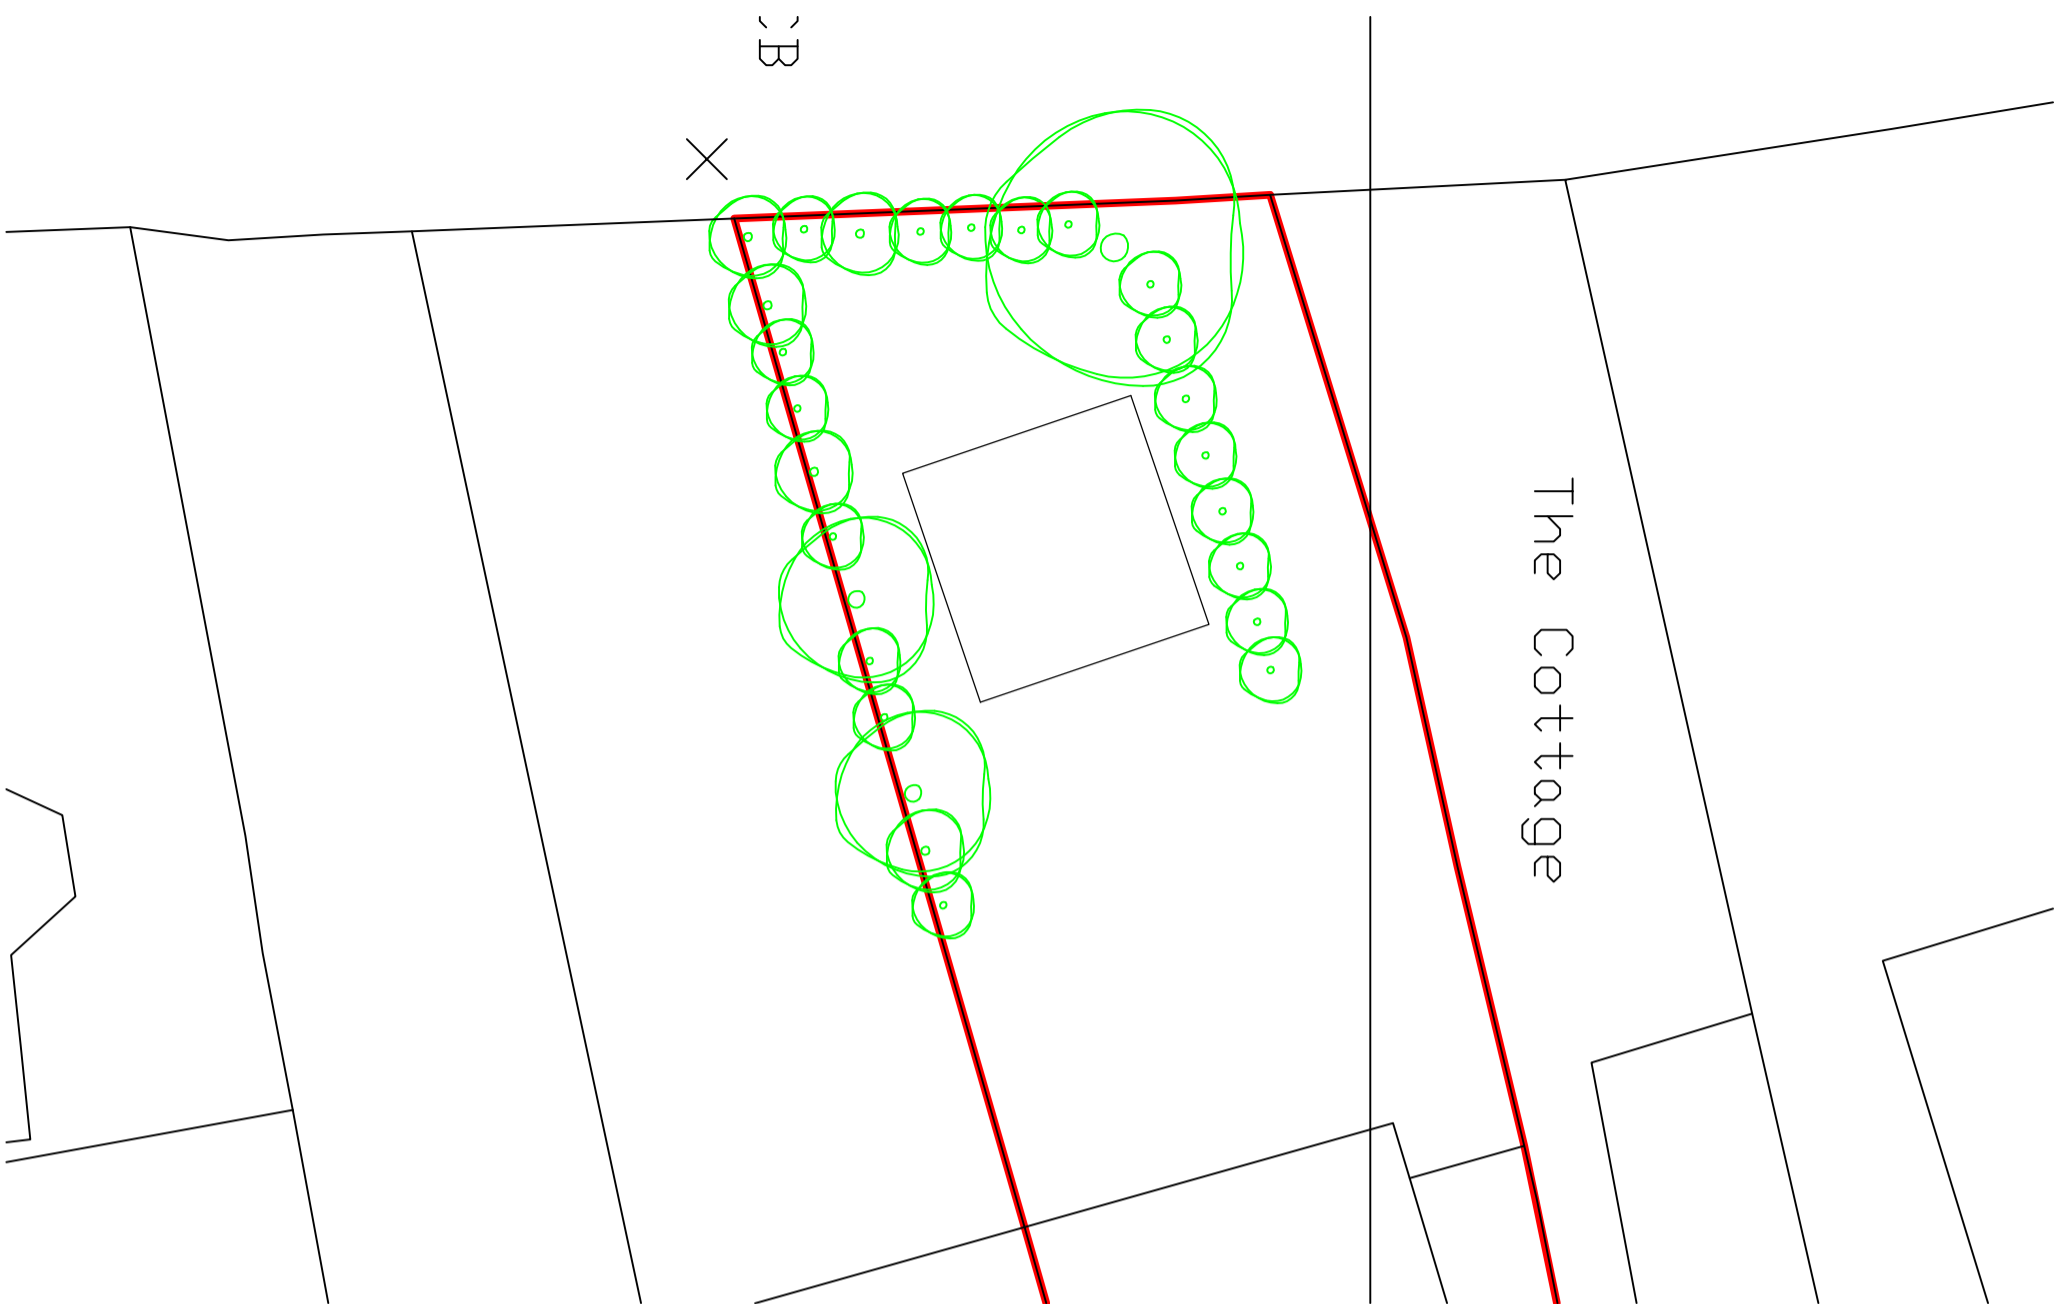

Site Plan 1:200



Location Plan 1:1250

Dr/dance Survey (c) Drawn Copyright 2023. All rights reserved. Licence number 10002242

