



SCALE BAR
1:1250@A1 - 1:2500@A3

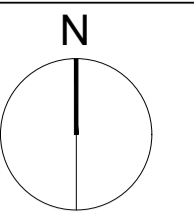

revision date amendment

 

KNOWLES WHITTINGHAM LTD
www.knowleswhittingham.co.uk
katie@knowleswhittingham.co.uk
frances@knowleswhittingham.com

KNOWLES WHITTINGHAM

- Do not scale from this drawing
- All dimensions to be checked on site by the Contractor
- And such dimensions to be their responsibility
- Report all drawing errors and omissions to the Architect
- All dimensions in millimeters unless noted otherwise
- If in doubt ask Contract Administrator

job title
75 Stanbury Road, SE15 2DA

drawing title/location
SITE PLAN

status PLANNING

scale 1:1250@A1
1:2500@A3

job no	element	drawing no.	revision
A0238	00	000	--