




01 - EXISTING FRONT ELEVATION

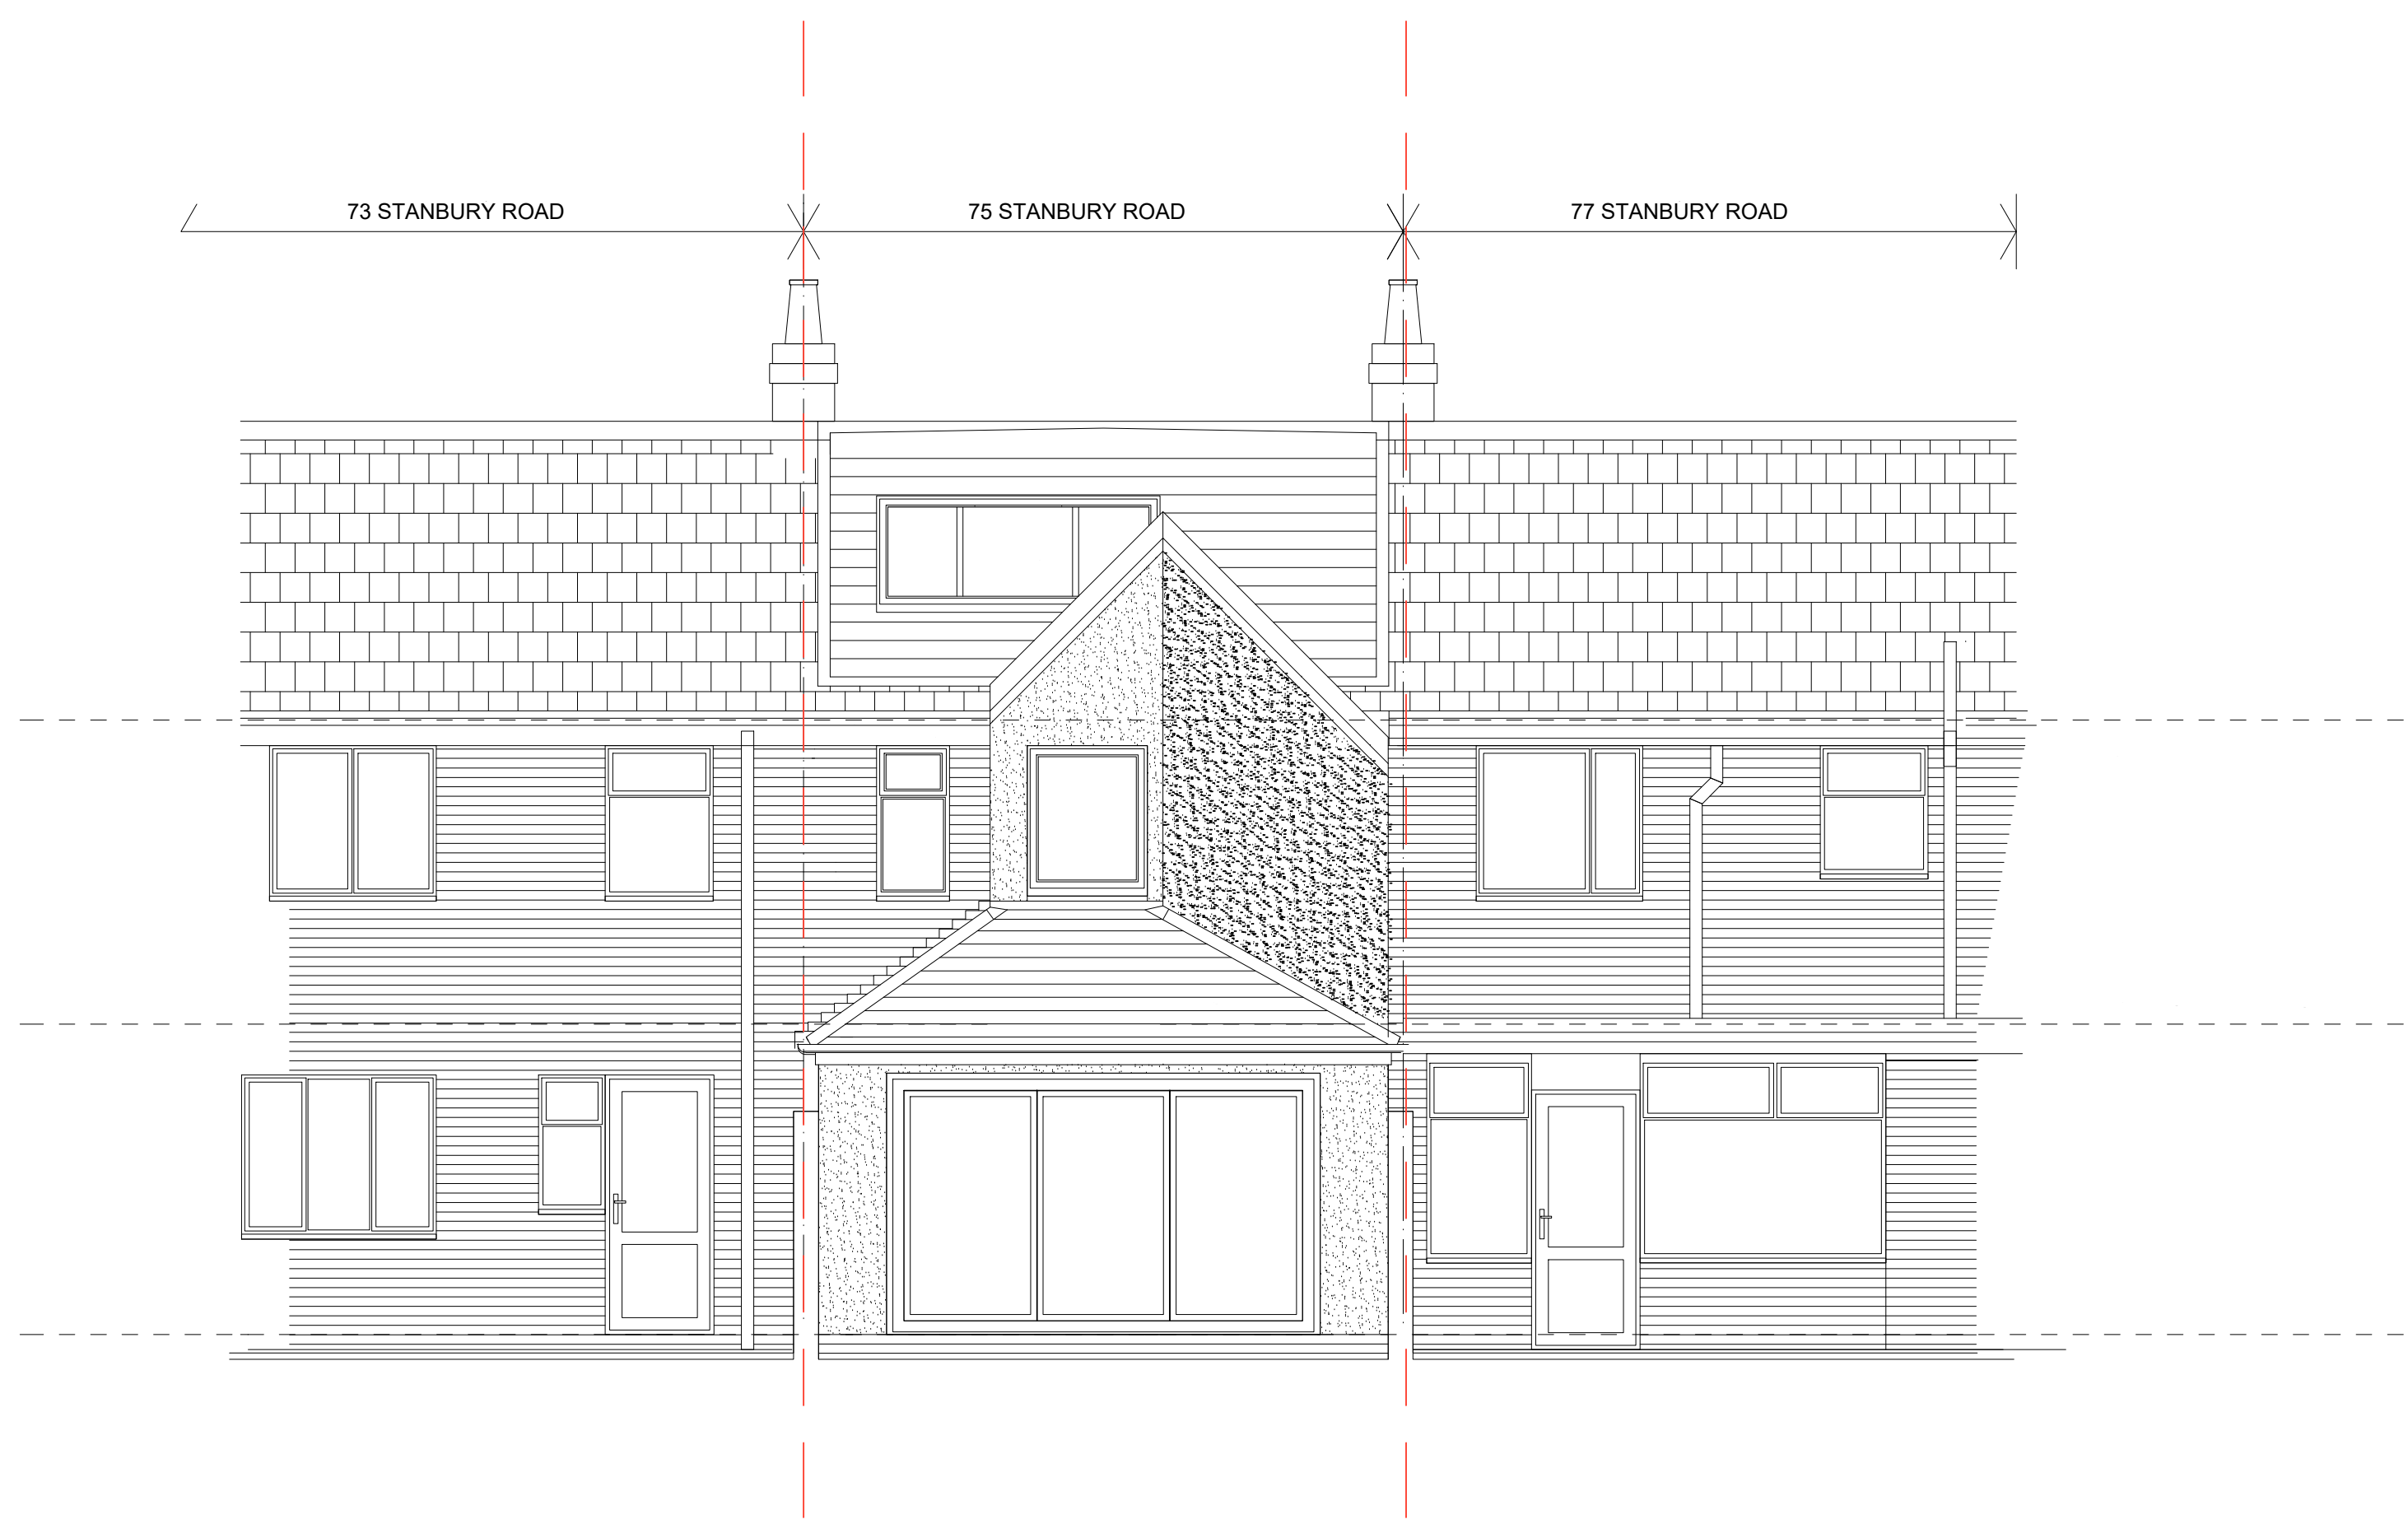

02 - EXISTING REAR ELEVATION

**SCALE BAR**  
 1:50@A1 - 1:100@A3  
 0m 0.5m 1m 2m 5m

revision date amendment



KNOWLES WHITTINGHAM LTD  
 www.knowleswhittingham.co.uk  
 katie@knowleswhittingham.co.uk  
 frances@knowleswhittingham.com

**KNOWLES WHITTINGHAM**

- Do not scale from this drawing  
 - All dimensions to be checked on site by the Contractor  
 - And such dimensions to be their responsibility  
 - Report all drawing errors and omissions to the Architect  
 - All dimensions in millimeters unless noted otherwise  
 - If in doubt ask Contract Administrator

job title  
 75 Stanbury Road, SE15 2DA

drawing title/location  
 EXISTING ELEVATIONS

status	PLANNING
--------	----------

scale	1:50 @ A1	1:100 @ A3
-------	-----------	------------

job no	element	drawing no.	revision
A0240	00	011	--