

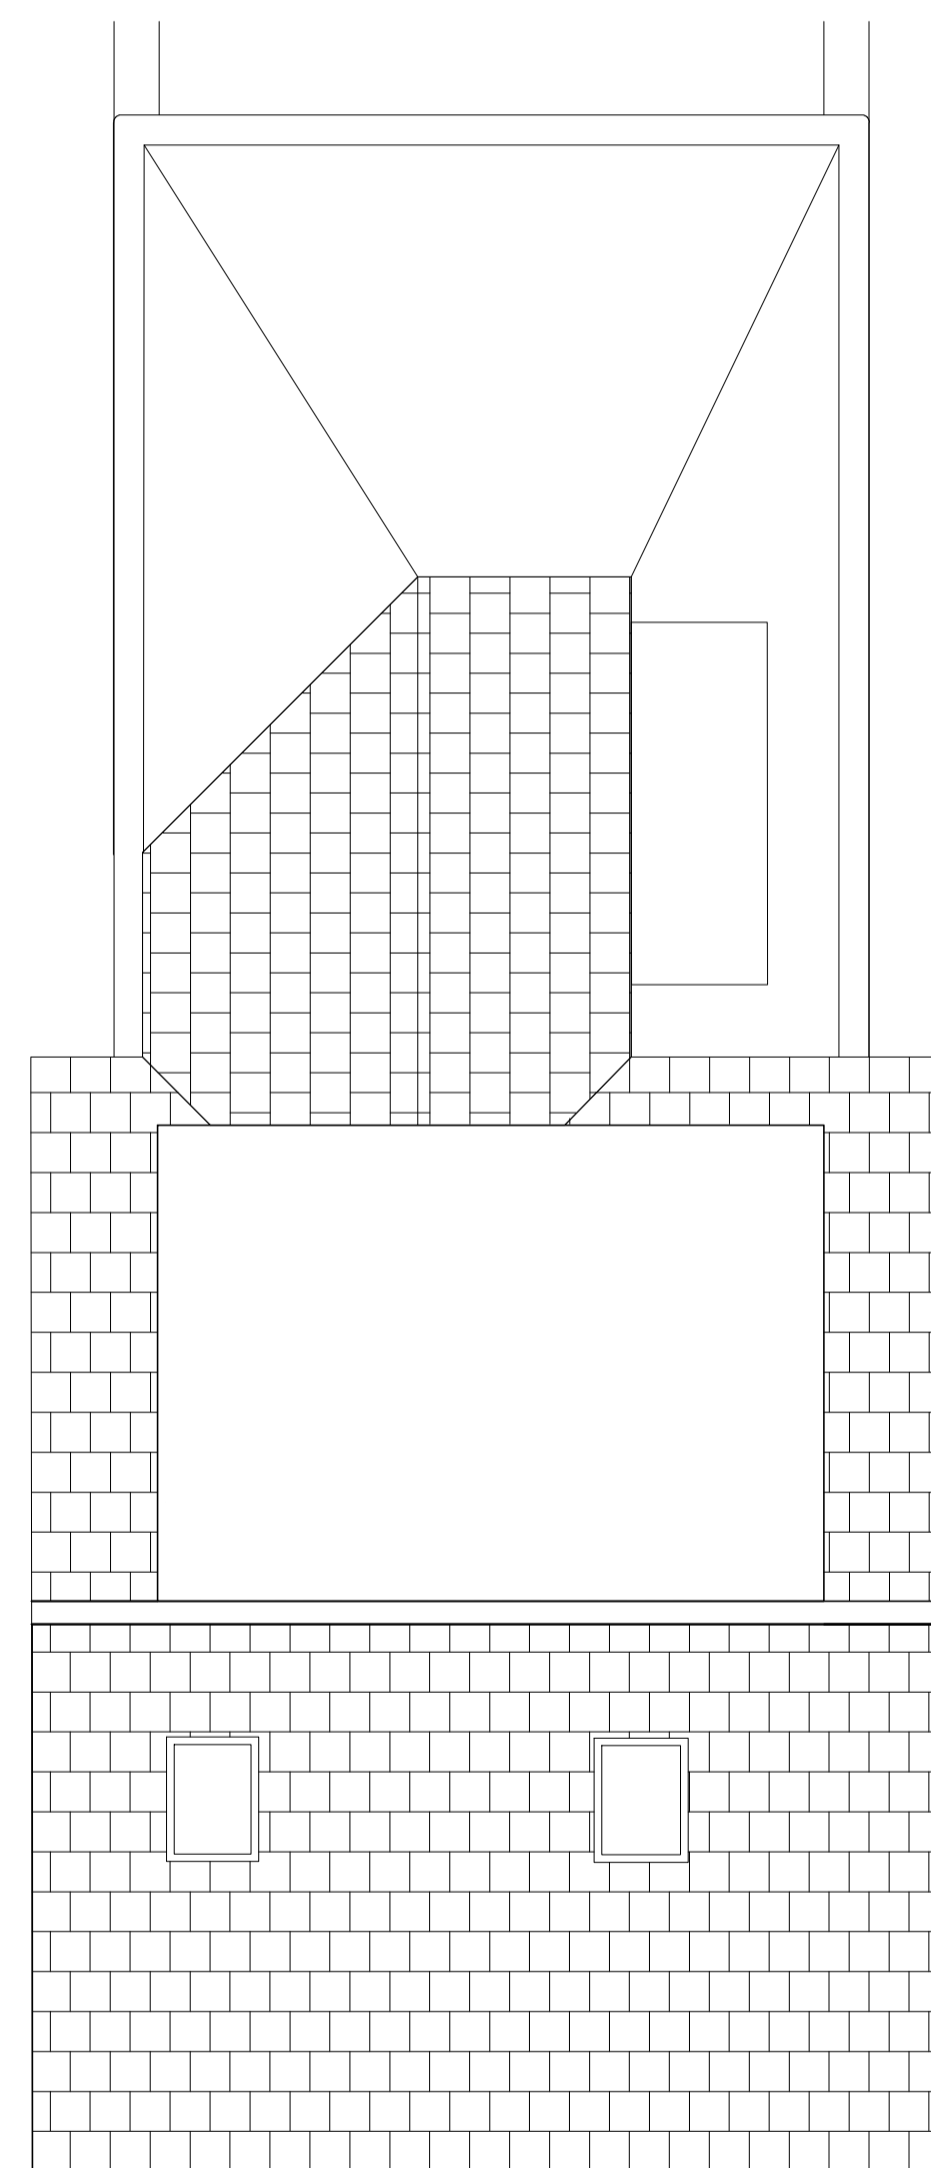
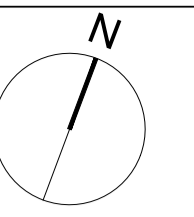


SCALE BAR  
1:50@A1 - 1:100@A3

 

EXISTING ROOF PLAN

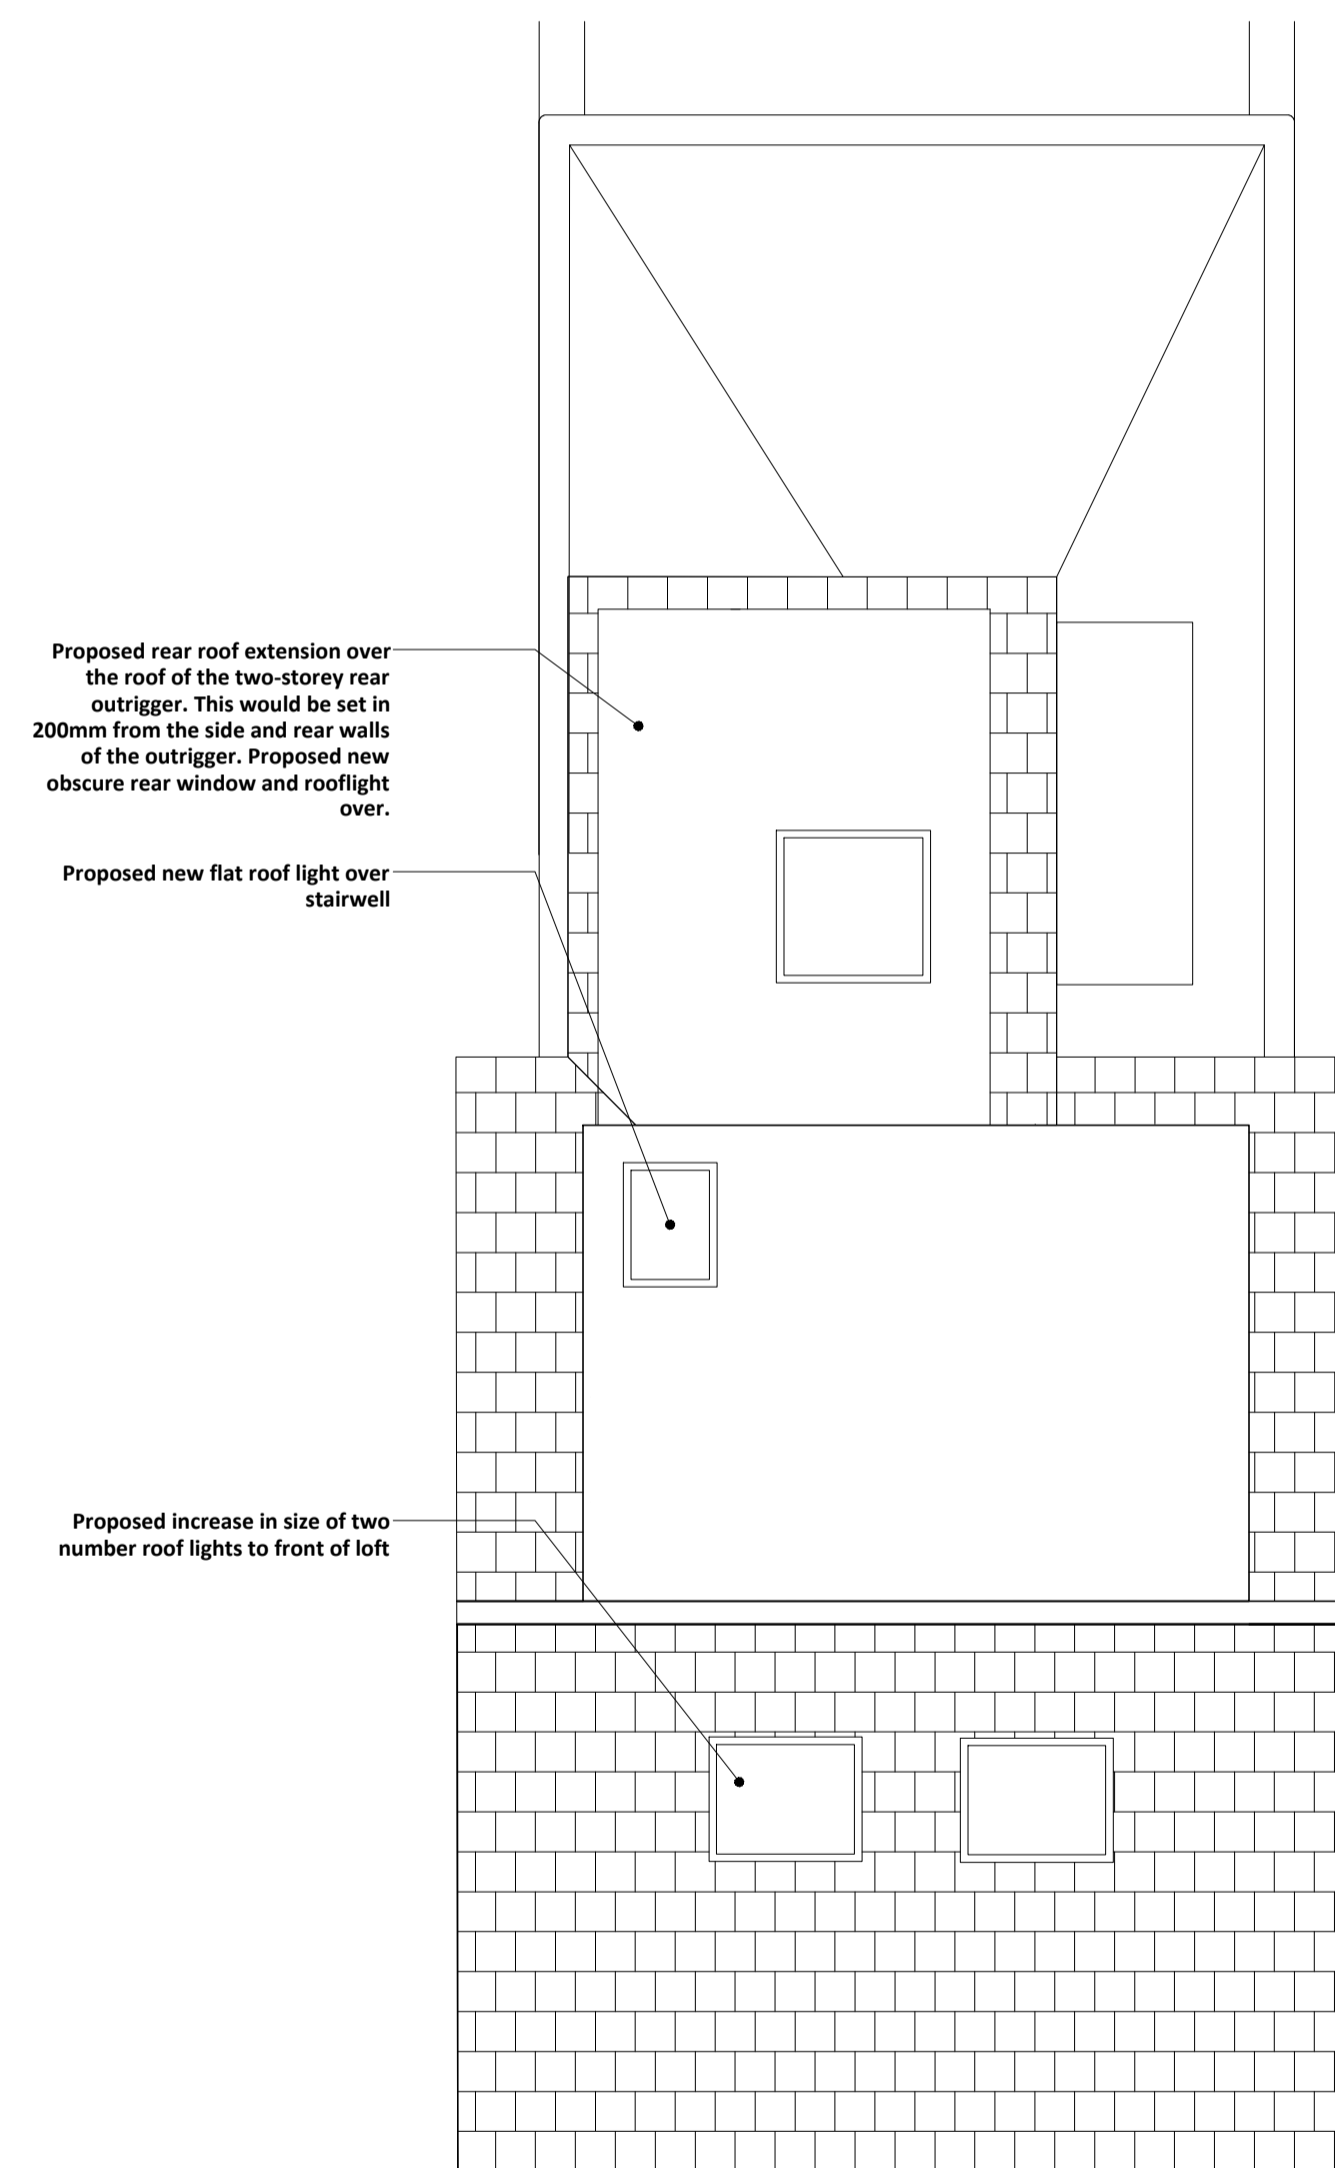

PROPOSED ROOF PLAN

revision date amendment



KNOWLES WHITTINGHAM LTD  
www.knowleswhittingham.co.uk  
katie@knowleswhittingham.co.uk  
frances@knowleswhittingham.com

## KNOWLES WHITTINGHAM

- Do not scale from this drawing  
- All dimensions to be checked on site by the Contractor  
- Add such dimensions to be their responsibility  
- Report all drawing errors and omissions to the Architect  
- All dimensions in millimeters unless noted otherwise  
- If in doubt ask Contract Administrator

job title  
75 Stanbury Road, SE15 2DA

drawing title/location  
EXISTING PLANS

status EXISTING AND PROPOSED ROOF PLAN

scale 1:50 @ A1 1:100 @ A3

job no	element	drawing no.	revision
A0240	00	013	--