



SCALE BAR
 1:50@A1 - 1:100@A3
 0m 0.5m 1m 2m 5m

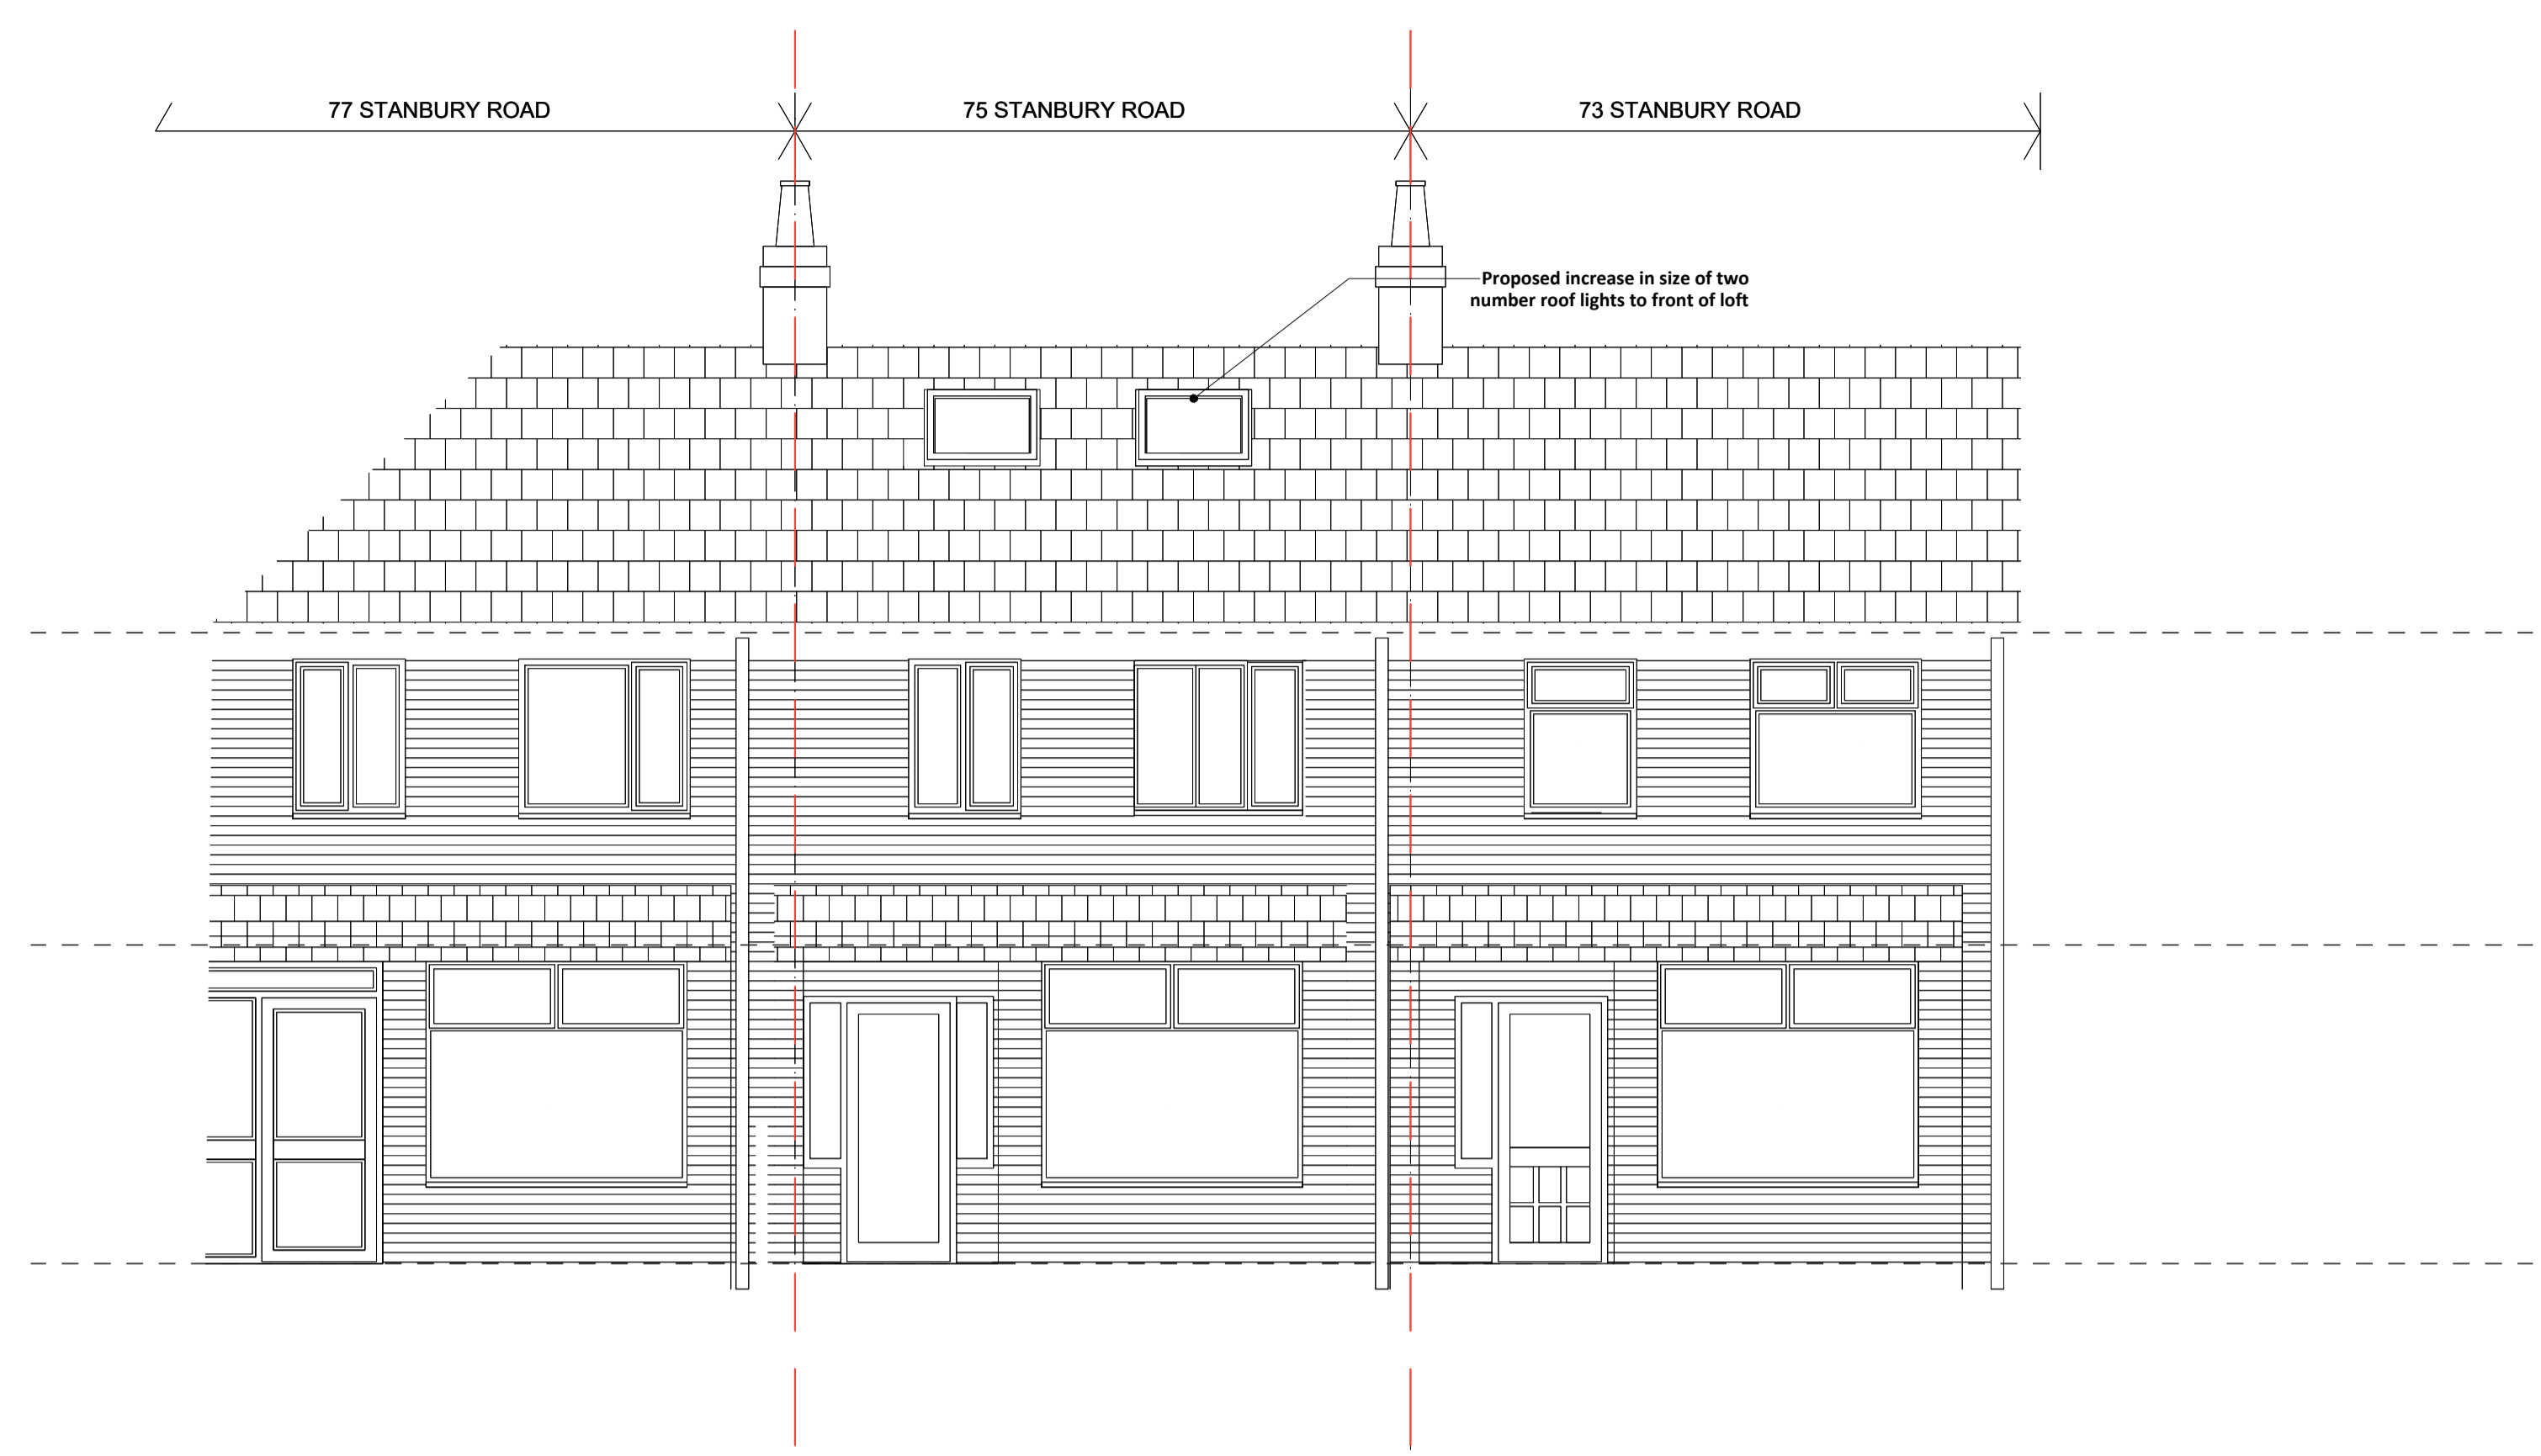

01 - PROPOSED FRONT ELEVATION

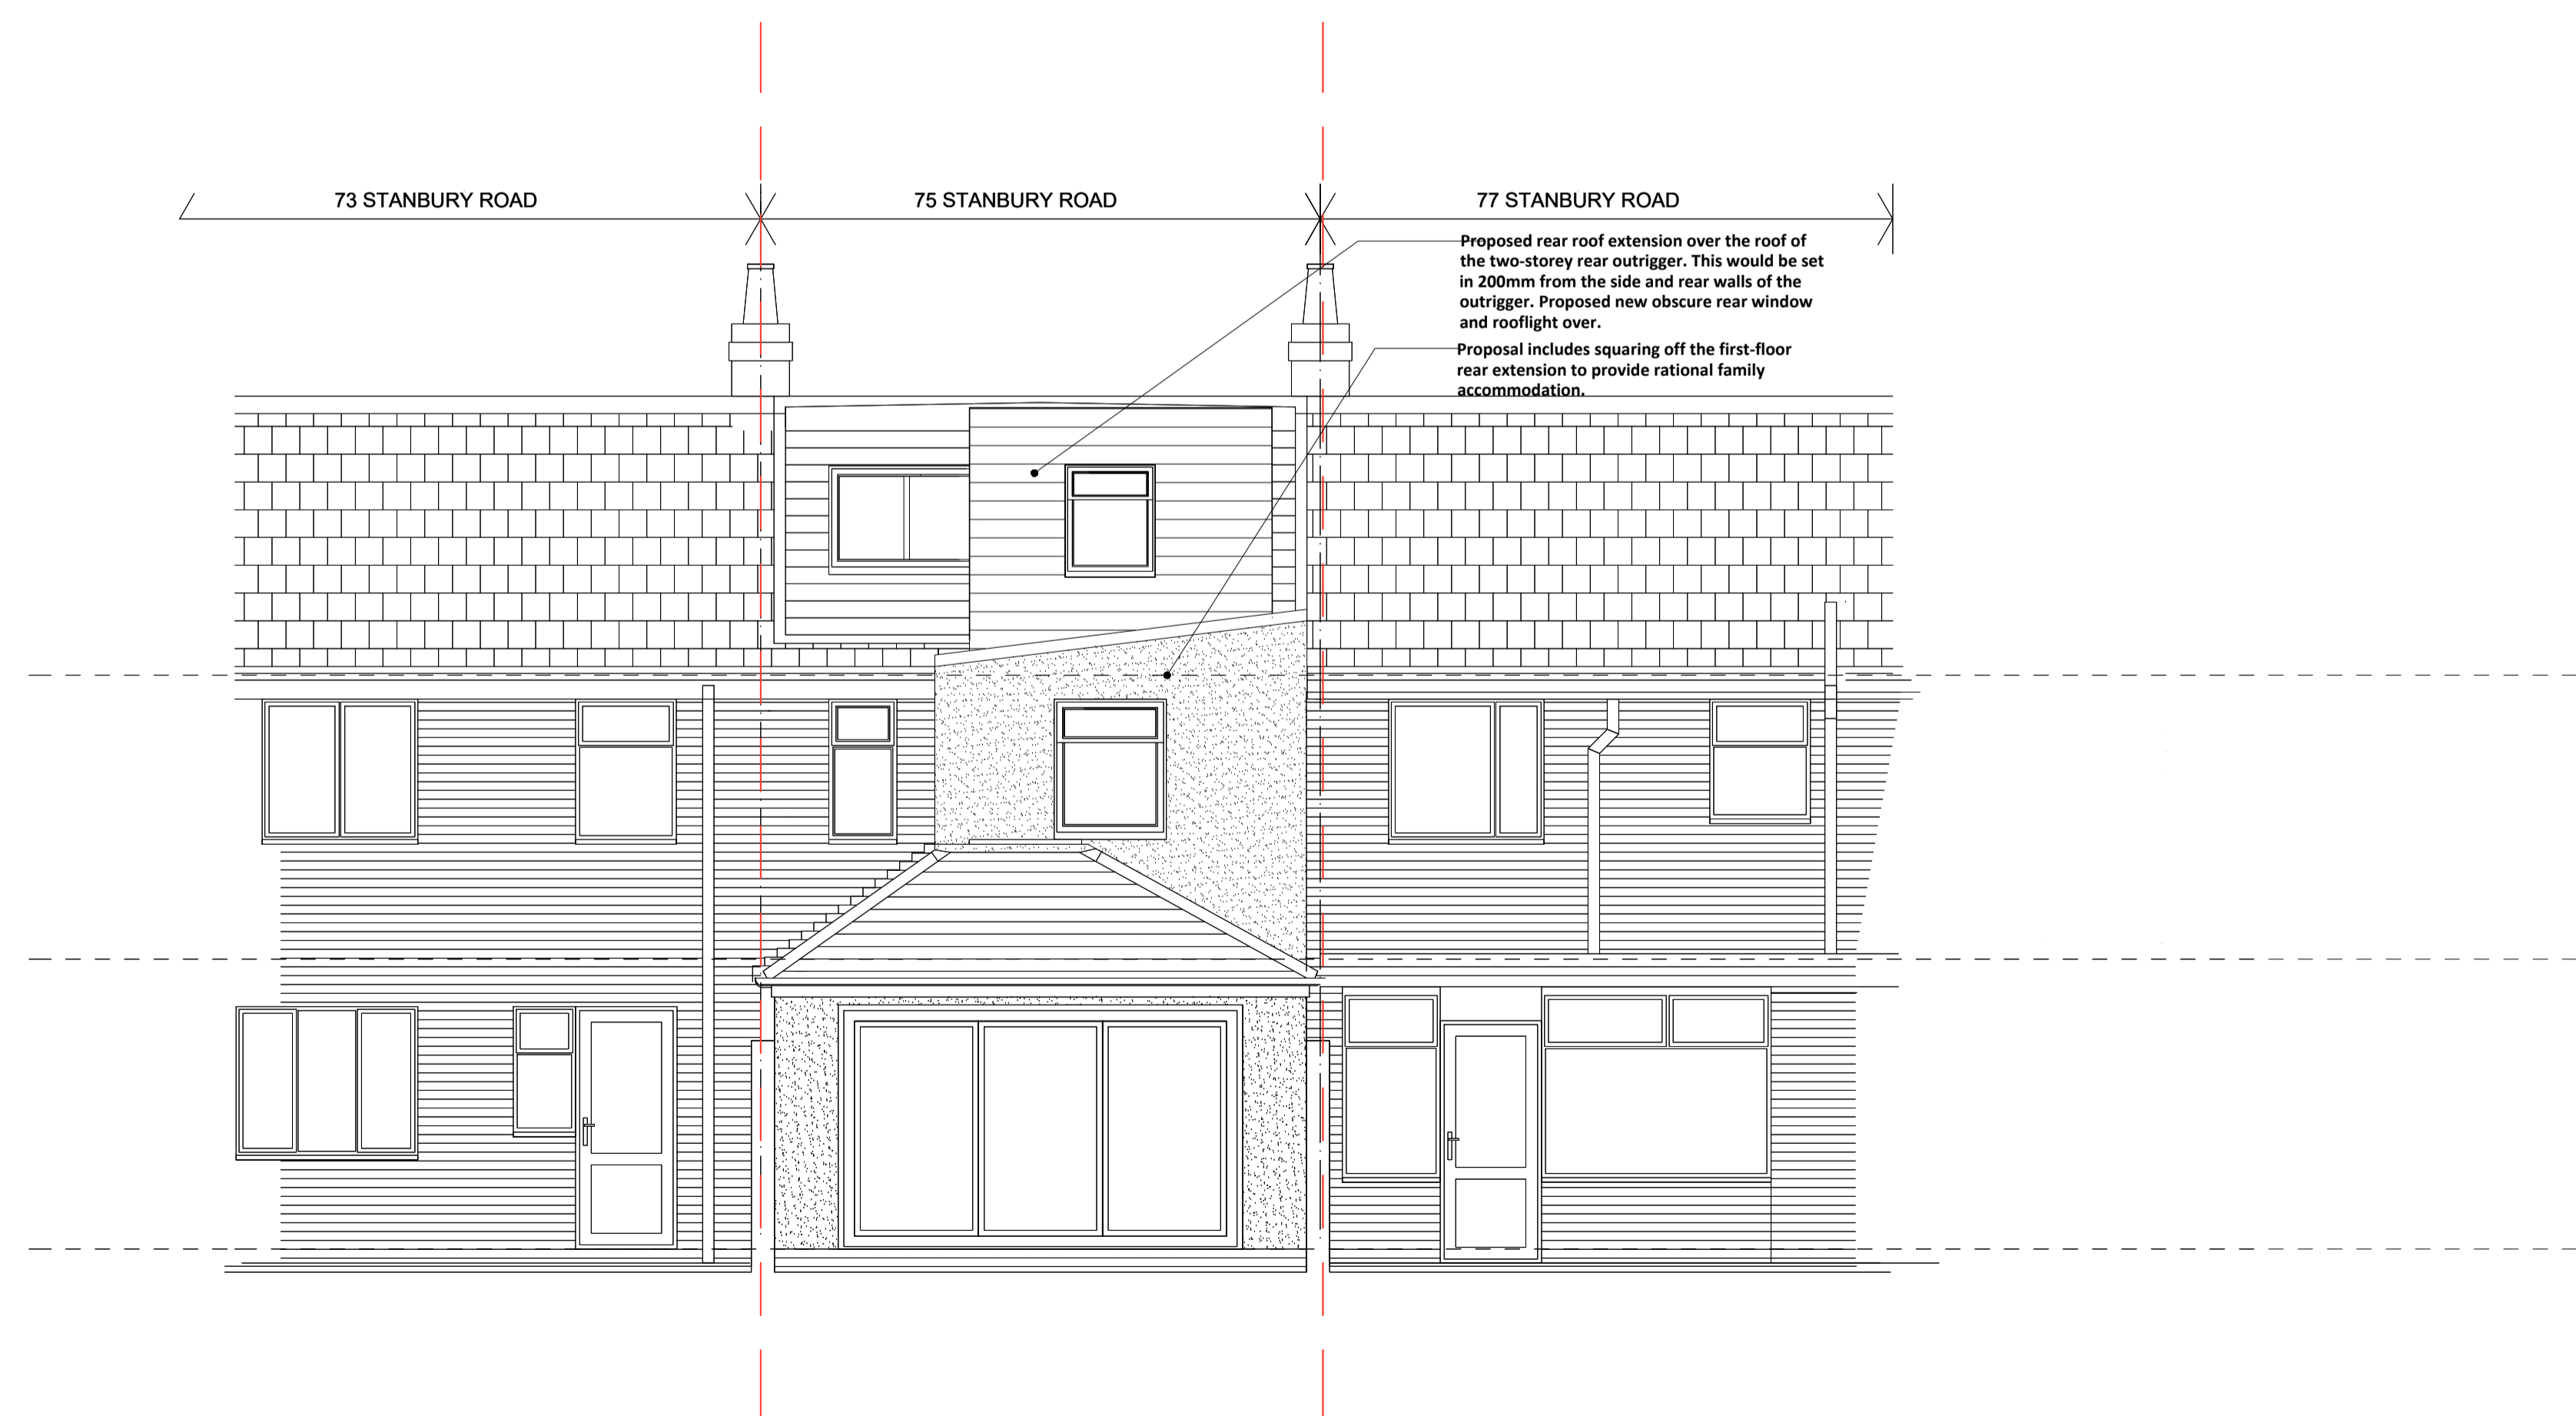

02 - PROPOSED REAR ELEVATION

revision date amendment



KNOWLES WHITTINGHAM

KNOWLES WHITTINGHAM LTD
 www.knowleswhittingham.co.uk
 kate@knowleswhittingham.co.uk
 frances@knowleswhittingham.com

- Do not scale from this drawing
- All dimensions to be checked on site by the Contractor
- And such dimensions to be their responsibility
- Report all drawing errors and omissions to the Architect
- All dimensions in millimeters unless noted otherwise
- If in doubt ask Contract Administrator

job title
 75 Stanbury Road, SE15 2DA

drawing title/location
 PROPOSED ELEVATIONS

status PLANNING

scale 1:50 @ A1 1:100 @ A3

job no	element	drawing no.	revision
A0240	01	111	--