
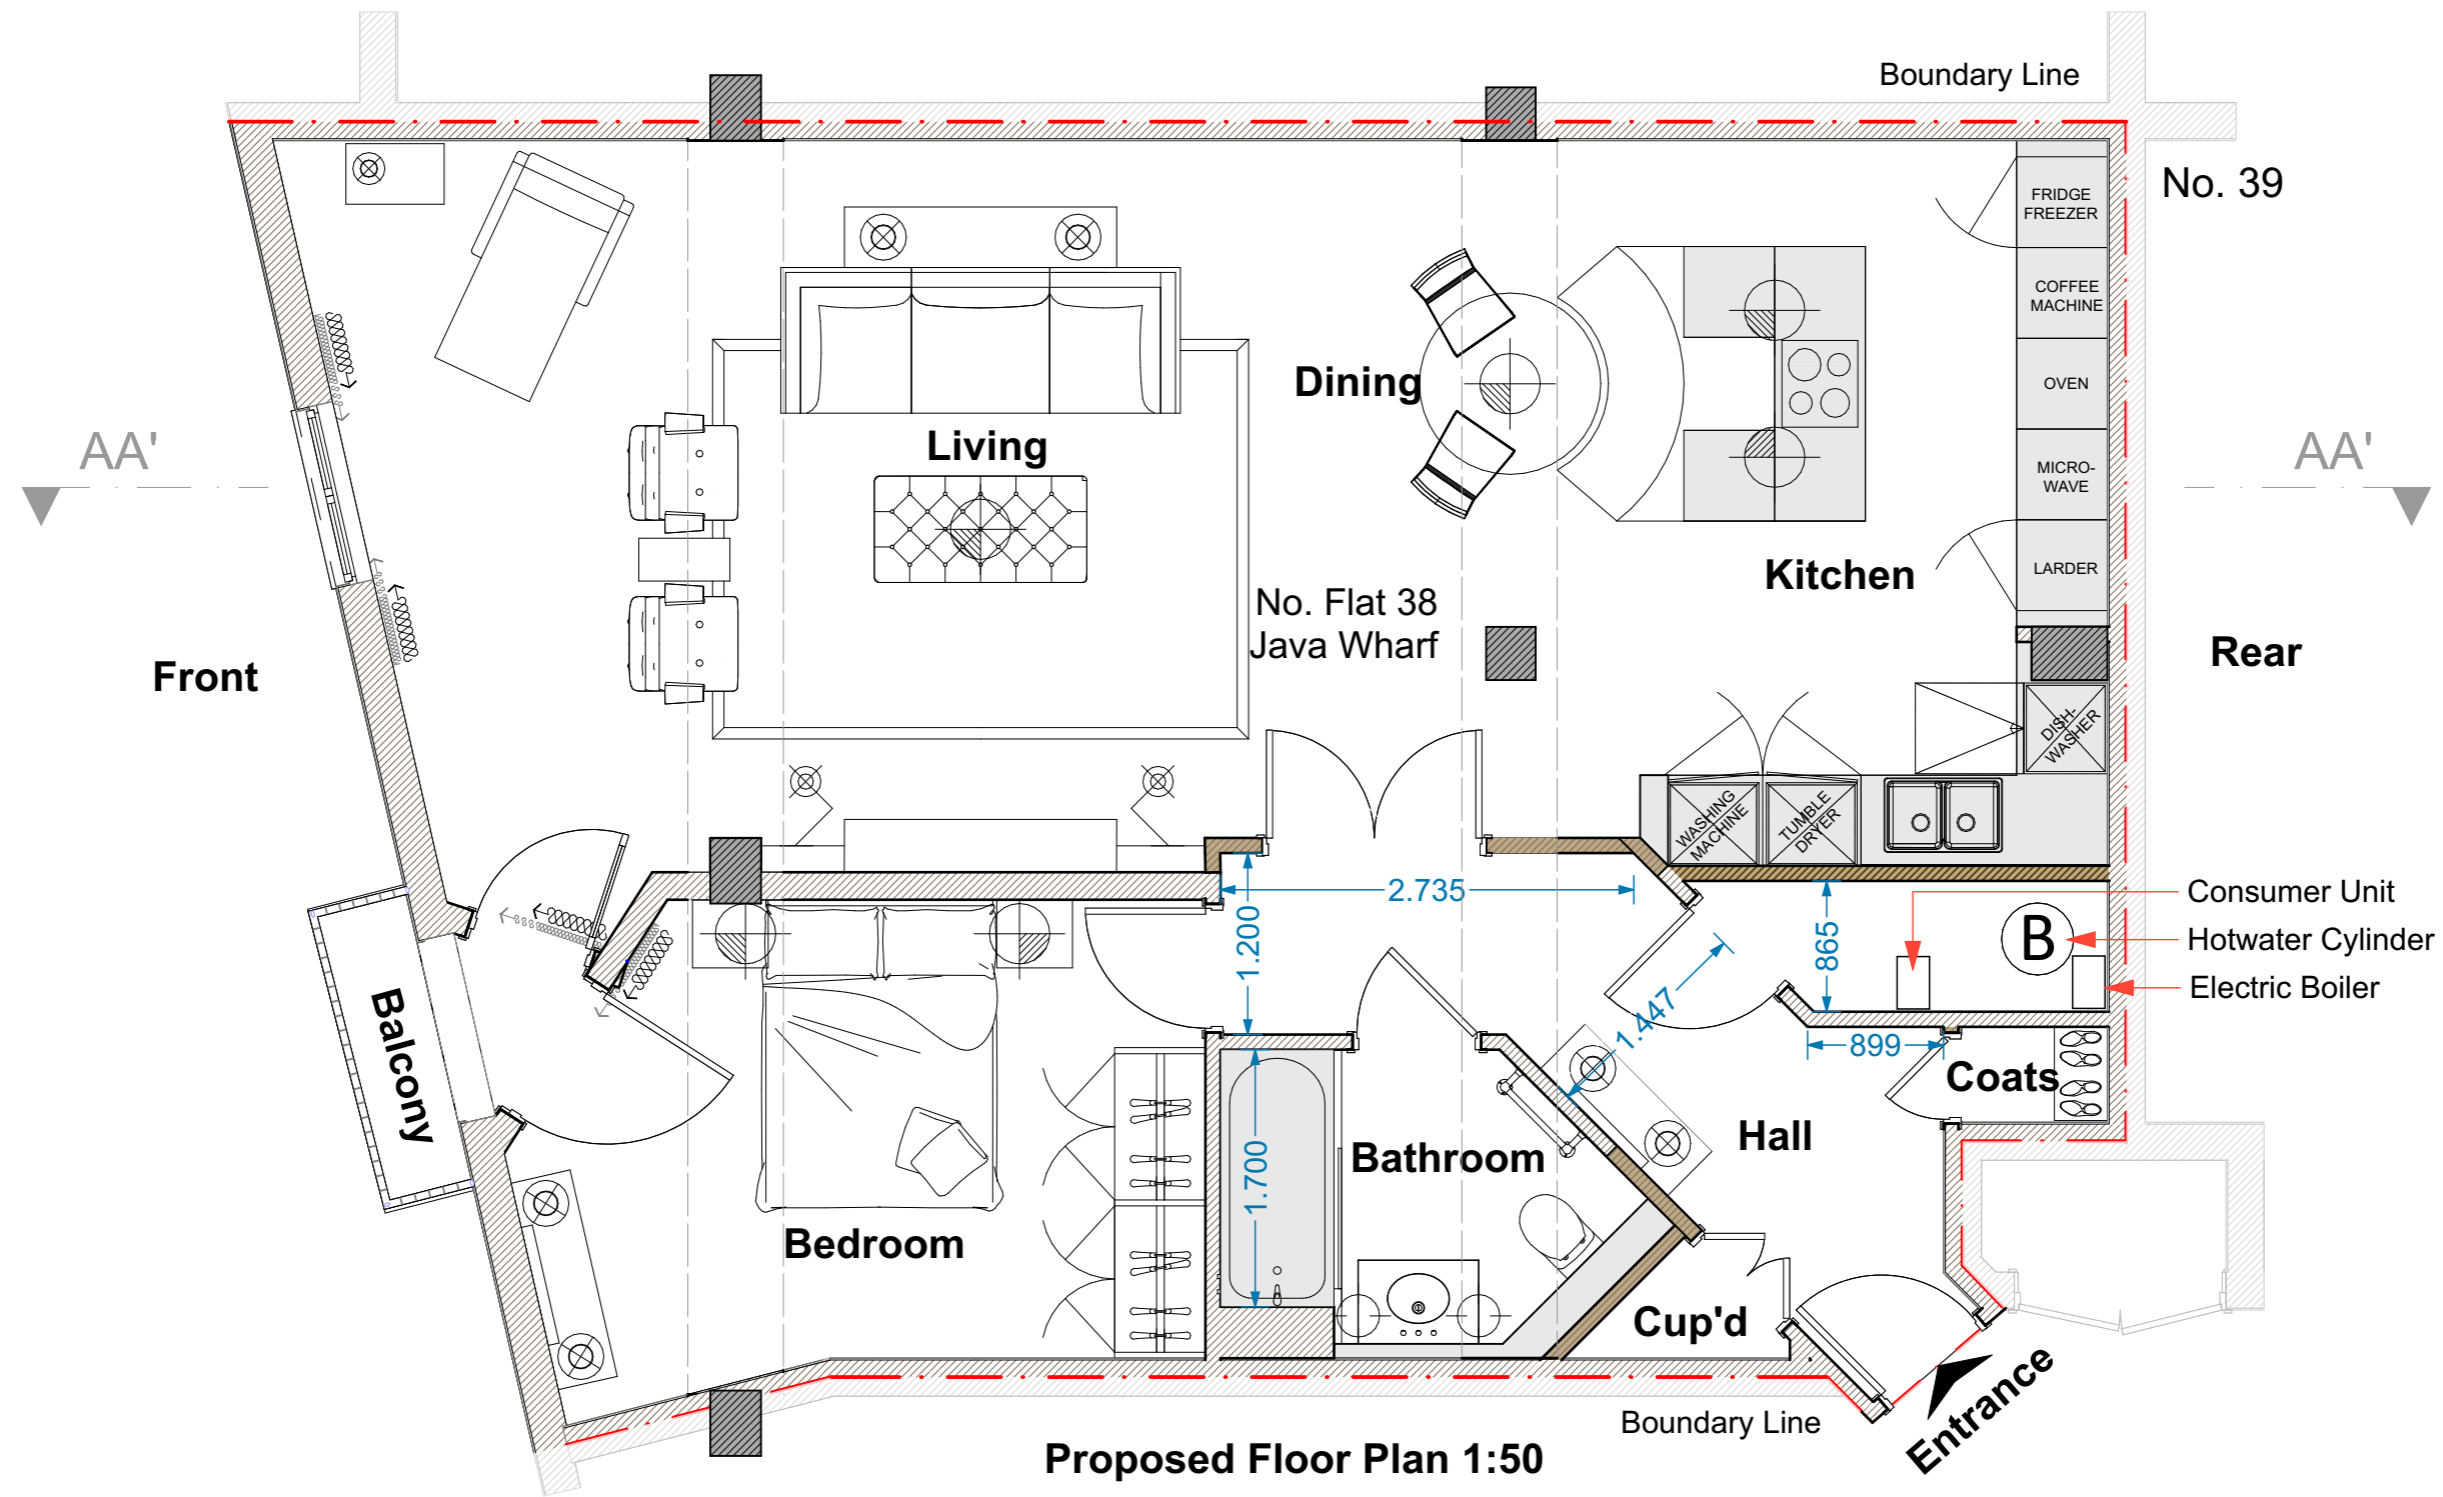


N

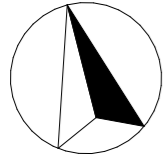

**Proposed Floor Plan 1:50  
Option 02**

**COPYRIGHT:** The contents of this drawing may not be reproduced in whole or in part without express written consent of ARKSS Design Limited.

Drawings to be read in conjunction with relevant drawing and specs. Drawings can only be scaled for planning purposes. Drawings not to be scaled. figured dimensions only for construction and any other purpose. Any discrepancies are to be pointed to the Agent/Engineer/Contractor. The agent is not liable for any faults not raised. Drawings not to be scaled for land transfer purposes.

**PLANNING ISSUE**

Scale: 1:50@A3

Date: SEP 2023

Project Title:  
PROPOSED DEVELOPMENT AT  
Flat 38 JAVA WHARF, 16 SHAD THAMES,  
LONDON SE1 2YH

Drawing Title:  
**PROPOSED PLAN**

Project no:  
**2309001**

Drawing no:  
**PL03**

Revision:  
**A**

Unit 13 First Floor, Clements Court,  
13-14 Clements Lane,  
Ilford, Essex, IG1 2QY

Revision Detail Date:

**E.mail:**  
[contact@arkssdesign.co.uk](mailto:contact@arkssdesign.co.uk)  
**Tel:** 0208 0905070  
**Mob:** 078 2555 7465