

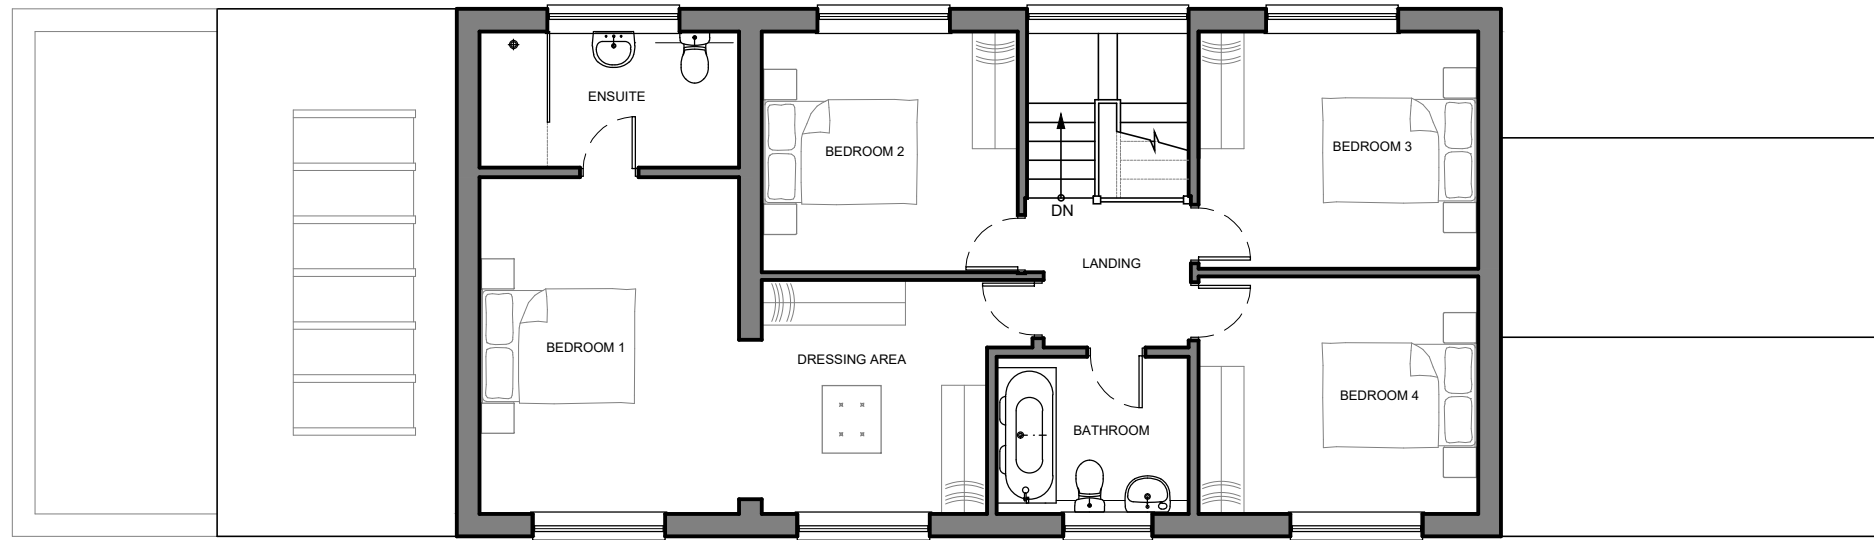


0 1 2 3 4 m 6 8 10

SCALE 1:100

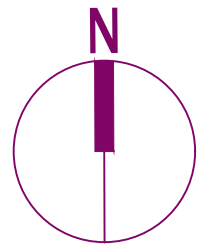

PROPOSED FIRST FLOOR PLAN

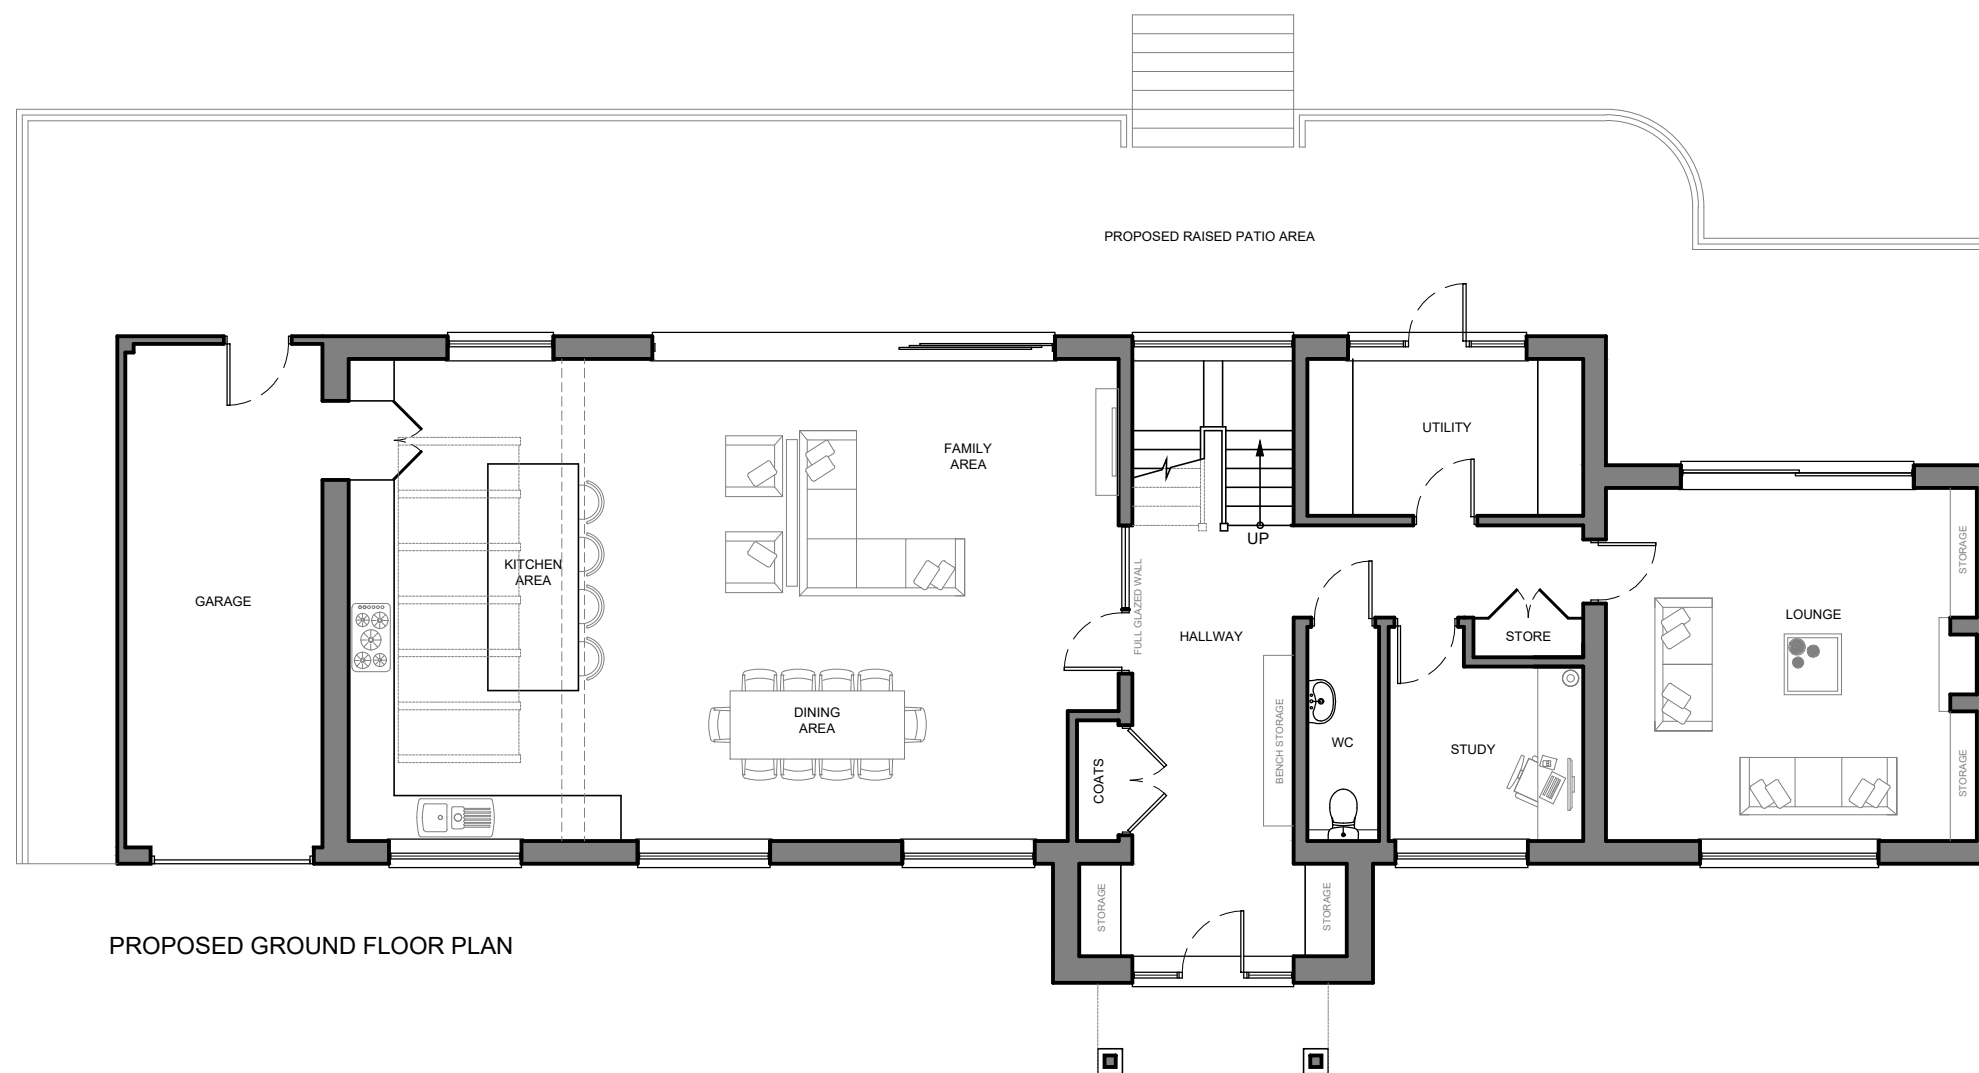

PROPOSED GROUND FLOOR PLAN

REV.	DATE	DESCRIPTION

PREFIXES TO DRAWING NUMBERS INDICATE THE FOLLOWING
P= PRELIMINARY W= WORKING AB= AS BUILT

DO NOT SCALE/BUILD OFF THESE DRAWINGS. USE WRITTEN DIMENSIONS ONLY. ALL DIMENSIONS TO BE CHECKED ON SITE PRIOR TO COMMENCEMENT OF WORK.

Proposed Plans

DRAWING STATUS: **PLANNING ISSUE**

12 Kingswood Firs Grayshott Hampshire

DATE	SCALE @ AS	
Jan 24	1:100	
JOB NO.	DRAWING NO.	REVISION
P 2325	05	

