







PROPOSED WEST ELEVATION

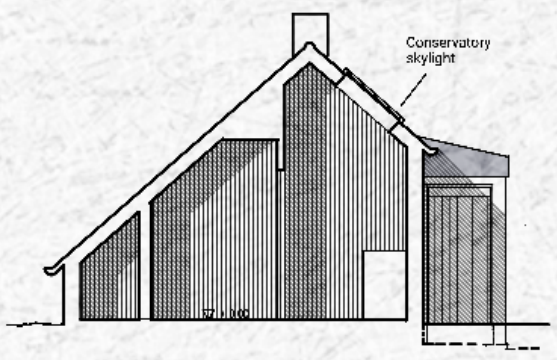

PROPOSED SECTION A-A

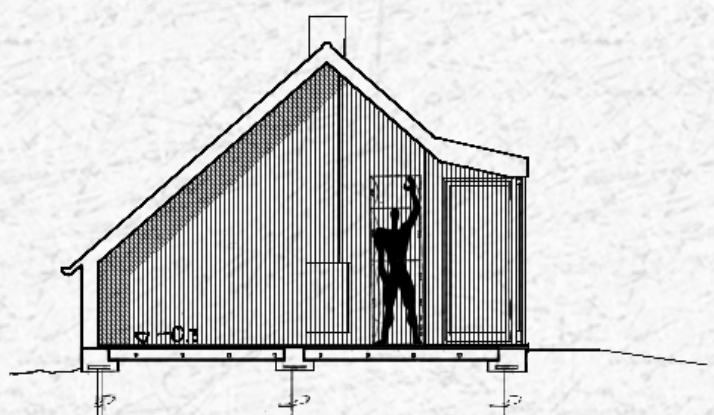

PROPOSED SECTION B-B

 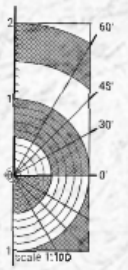

© Gunnar Orefelt, MArch  
orefelt.associates@gmail.com

Project Type: Residential  
Scale: 1:100 A3

Work Stage: Planning  
Drawn By: lgo

File: 3697-01f  
Issue Date: 30/11/2023

**Arun View** Studio Extension  
Project: Arundel View, 105 Wepham, West Sussex, BN19-9RA

WEST ELEVATION & SECTIONS A & B  
PROPOSAL

Drawing No: **3697-TP04**