
 


PROPOSED SOUTH ELEVATION

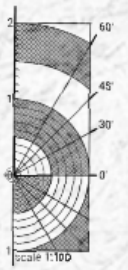

© Gunnar Orefelt, MArch
orefelt.associates@gmail.com

Project Type: Residential
Scale: 1:100 @ A3

Work Stage: Planning
Drawn By: lgo

File: 3697-01f
Issue Date: 30/11/2023

Arun View Studio Extension
Project: Arundel View, 105 Wepham, West Sussex, BN19-9RA

SOUTH ELEVATION PROPOSAL
Drawing Title:

Drawing No: **3697-TP.05**