

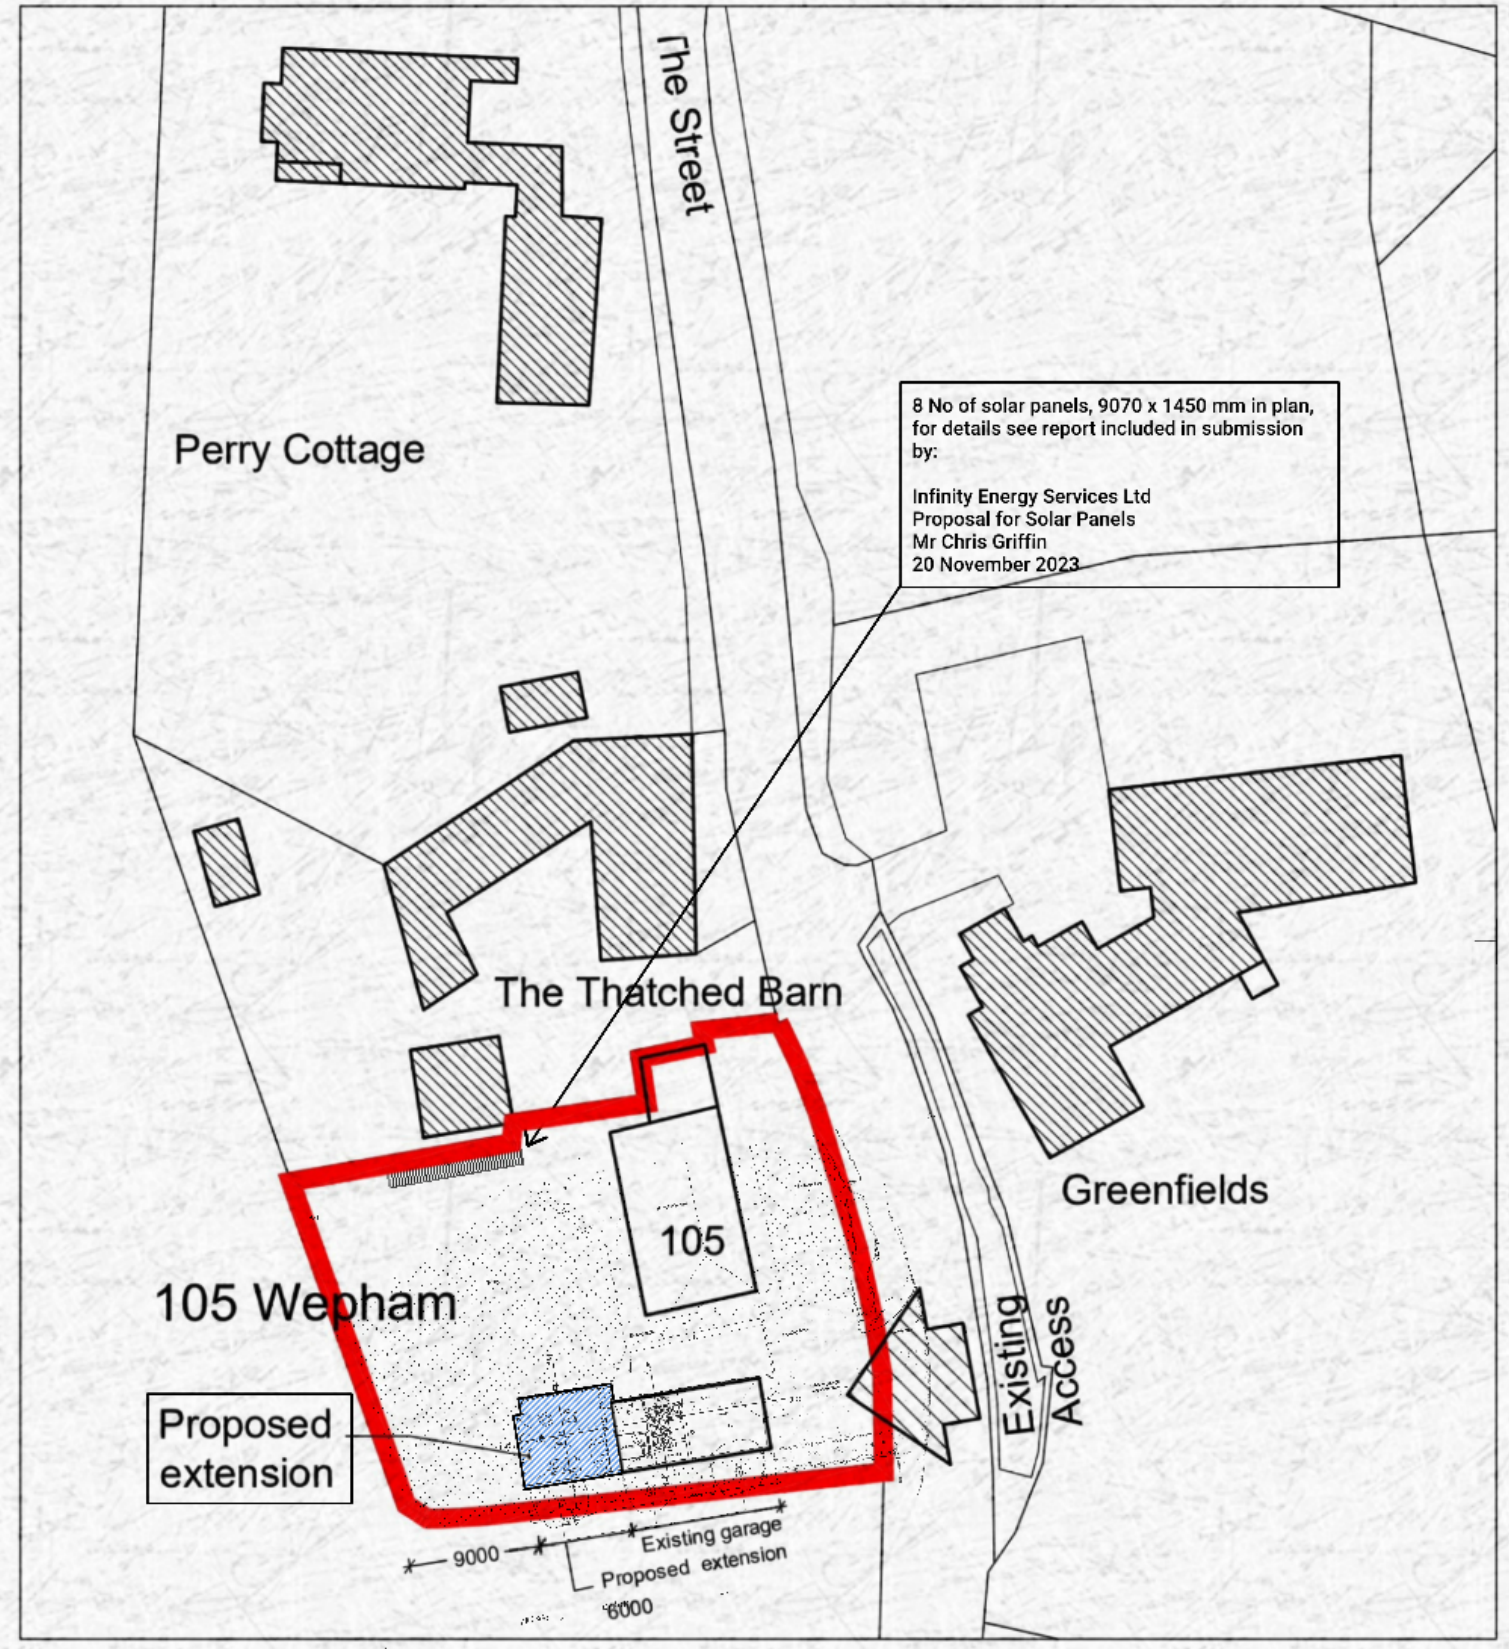


LOCATION PLAN scale 1:1000

 

PROPOSED SITE PLAN scale 1:500

 

© Gunnar Orefelt, MArch  
orefelt.associates@gmail.com

Project Type: Residential  
Work Stage: Planning  
Scale: 1:1000, 1:500  
Drawn By: *lgo*

File: 3697-01f  
Issue Date: 26/11/2023

**Arun View** Studio Extension  
Project: Arundel View, 105 Wepham, West Sussex, BN19-9RA

Drawing Title: **SITE & LOCATION PLAN**

Drawing No: **3697-TP.01**