
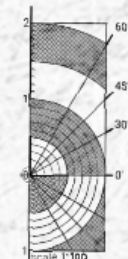


EXISTING ASH  
TREES

BEECH  
HEDGE

SOUTH ELEVATION

 

© Gunnar Orefelt, MArch  
orefelt.associates@gmail.com

Project Type: Residential  
Scale: 1:100 @ A3

Work Stage: Planning  
Drawn By: *lgo*

File: 3697-01f  
Issue Date: 30/11/2023

**Arun View** Studio Extension  
Project: Arundel View, 105 Wepham, West Sussex, BN19-9RA

**SOUTH ELEVATION  
EXISTING**  
Drawing Title:

Drawing No: **3697-TP.13**