


REAR SOUTH ELEVATION

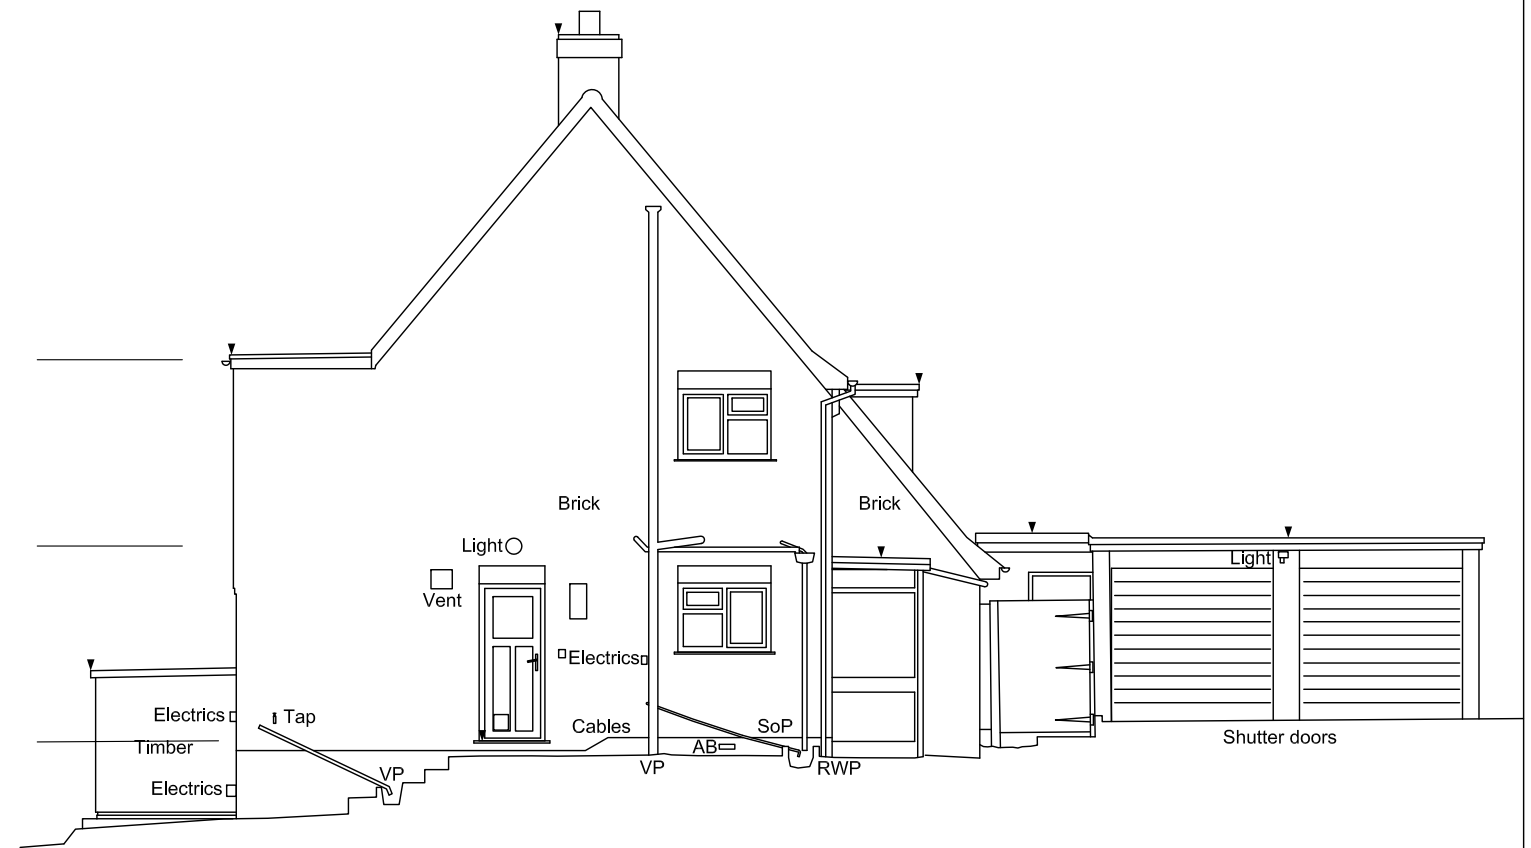

SIDE EAST ELEVATION

Datum Line 50.00m



<p>Client A & N AISHER</p> <hr/> <p>Job Title 3 RIDGEWAY PADDOCK KINGSTON BN7 3LA</p>	<p>Drawing Title EXISTING ELEVATIONS NORTH AND SOUTH</p> <hr/> <p>Drawing Status FOR PLANNING</p> <p>Drawn By _____ Checked By LT</p>	<p>Scale 1:100@ A3</p> <p>Date JUNE 2023</p> <hr/> <p>Drawing No. Rev. 2820 - 04 -</p>	<p>Revisions</p> <table border="1"> <thead> <tr> <th>Rev.</th> <th>Date</th> <th>Description</th> </tr> </thead> <tbody> <tr> <td>-</td> <td></td> <td></td> </tr> </tbody> </table>	Rev.	Date	Description	-			<p>All site dimensions and levels to be verified by contractors and subcontractors on site prior to manufacture Do not Scale from this drawing To be read in conjunction with all other drawings and contract documentation Contractor to refer to all relevant consultants and engineers drawings throughout the course of the works All works to comply to local authority requirements Any errors, dimensional discrepancies or omissions to be reported to Inature prior to manufacture Drawing is for design intent only</p>	<p>inature architecture & design</p> <p>www.inature.co.uk T. 0207 223 8100 T. 01273 710 056</p> <p>© inature</p>
Rev.	Date	Description									
-											