





FRONT NORTH ELEVATION

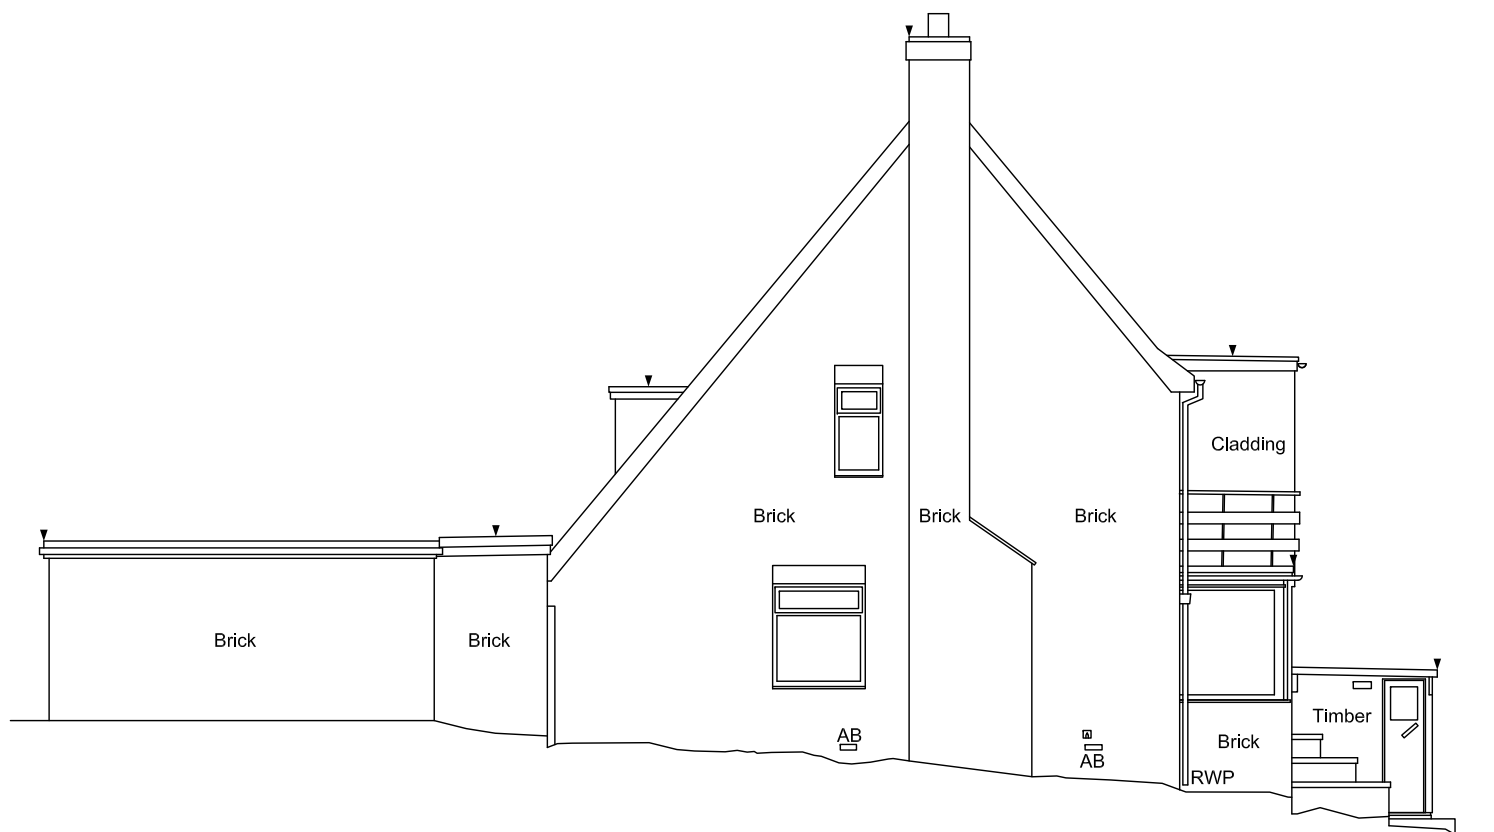

SIDE WEST ELEVATION

Datum Line 50.00m

 

Client
A & N AISHER

Job Title
3 RIDGEWAY PADDOCK
KINGSTON
BN7 3LA

Drawing Title
EXISTING ELEVATIONS
EAST AND WEST

Drawing Status
FOR PLANNING

Drawn By
LT

Checked By
LT

Scale
1:100@ A3

Date
JUNE 2023

Drawing No. Rev.
2820 - 05 -

Revisions		
Rev.	Date	Description
-		

All site dimensions and levels to be verified by contractors and subcontractors on site prior to manufacture
Do not Scale from this drawing
To be read in conjunction with all other drawings and contract documentation
Contractor to refer to all relevant consultants and engineers drawings throughout the course of the works All works to comply to local authority requirements
Any errors, dimensional discrepancies or omissions to be reported to Inature prior to manufacture
Drawing is for design intent only

inature
architecture & design

www.inature.co.uk
T. 0207 223 8100
T. 01273 710 056

© inature