



Proposed Loft

SCALE 1:100

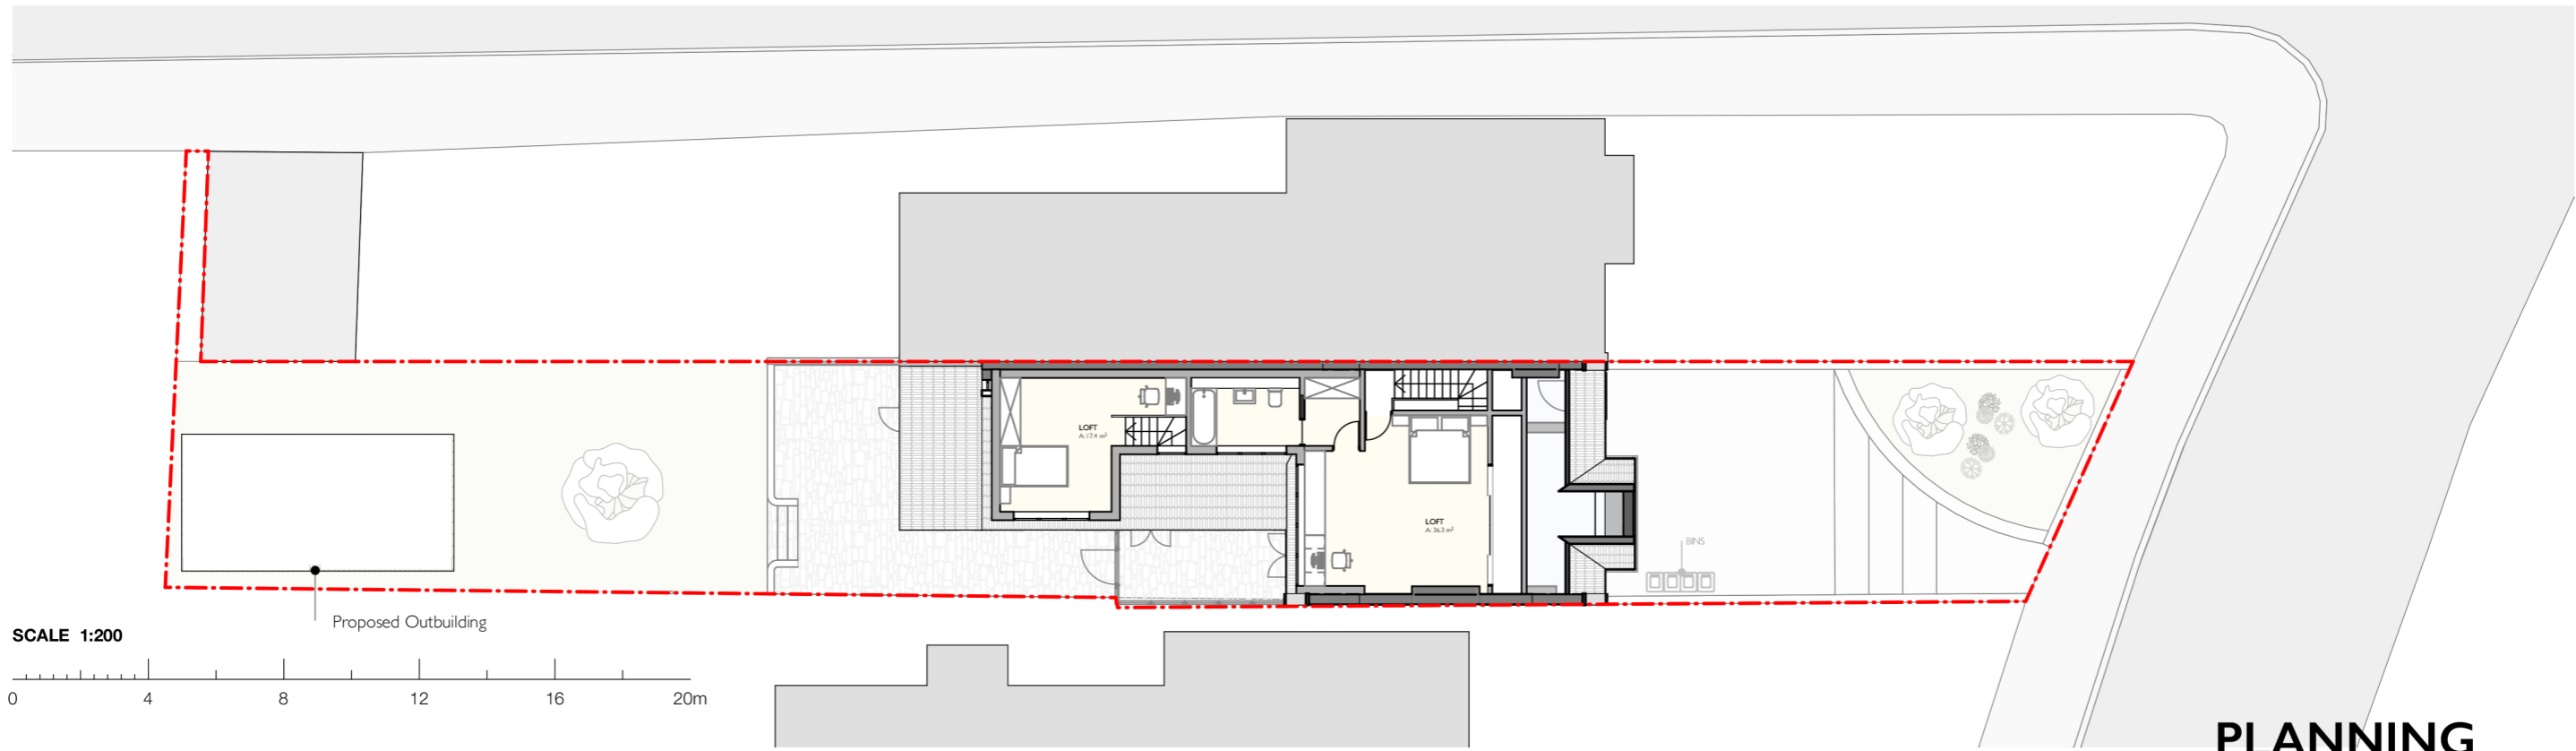

Proposed Outbuilding

SCALE 1:200

 

PLANNING

© Eyal Moran Architects LTD. Do not reproduce the drawing without written permission.

© Eyal Moran Architects LTD. Do not reproduce the drawing without written permission.

REV	DATE	DESCRIPTION
PI	21/12/2023	Sued for planning
...

BY
MN

**AS ARCHITECTS
AT STUDIO**

Concorde House
Grenville Place
London NW7 3SA

+44 (0)20 3621 8013
studio@emarchitects.co.uk
www.emarchitects.co.uk

PROJECT
88 Hendon Lane London N3 3SL

CLIENT
...

SCALE
1:100 @ A3

DATE
21/12/2023

DRAWN BY
MN

APPROVED BY
EM

DRAWING
Proposed Loft Floor Plan

Purpose:

PROJECT NO / DRAWING NO
32207/P012

REVISION
P2