


Original Rear Elevation



Original Side Elevation

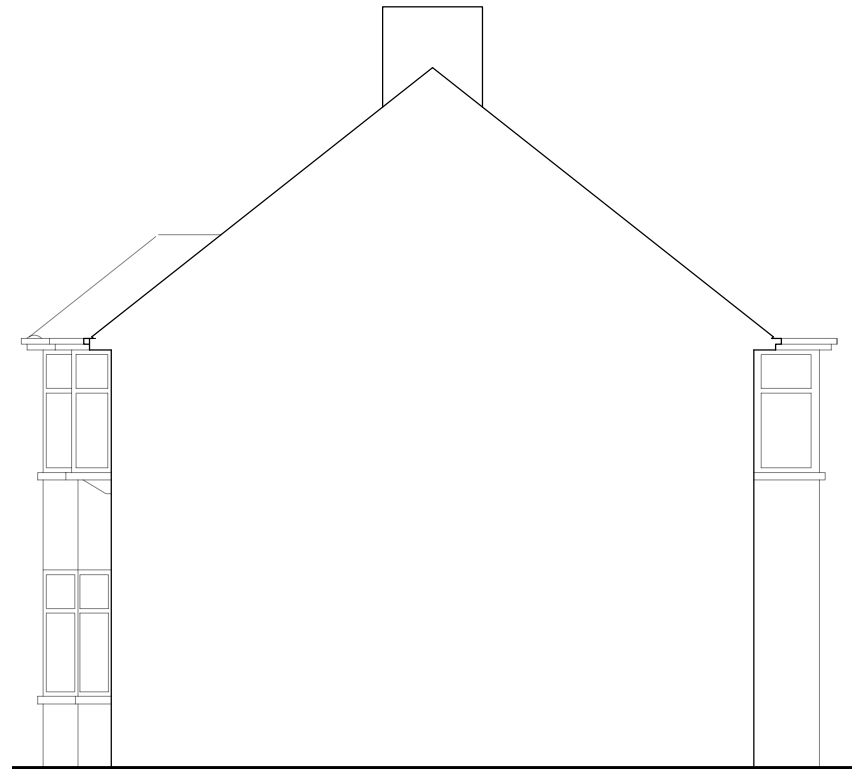

Original Side Elevation

Rev:

Drawing Title: Existing Elevations
Scale: 1:100@A3
Drwn: tdo

Project: Retention of rear extension
Date: Dec 2023

Location: 6 Hall Lane
London NW4 4TN
Drawing No:

4335	11	
------	----	--

STUART HENLEY & PARTNERS
Chartered Surveyors & Planning Consultants
2a Wrotham Business Park
Hadley, Barnet
Herts EN5 4SB
t: 020 8275 1080
f: 0800 007 3003
e: info@planningconsent.com
w: www.planningconsent.com