




© COPYRIGHT
ALL DIMENSIONS TO BE CHECKED ON SITE. DO
NOT SCALE OFF DRAWING. ANY DISCREPANCIES
TO BE REPORTED.

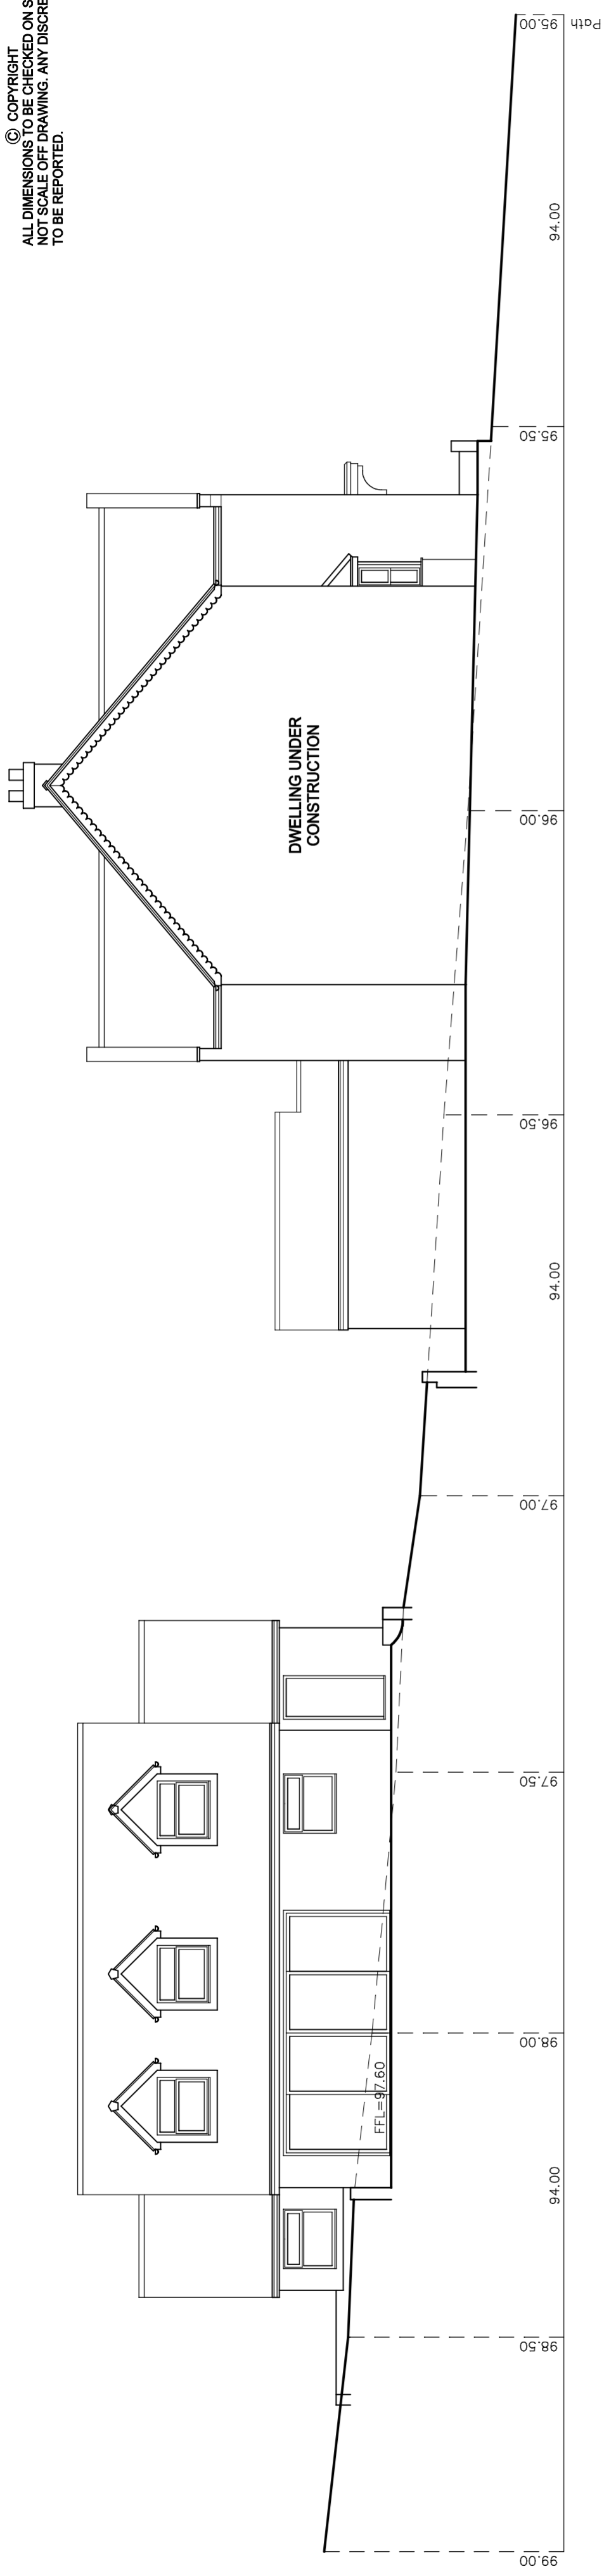


SECTION A - A THROUGH SITE

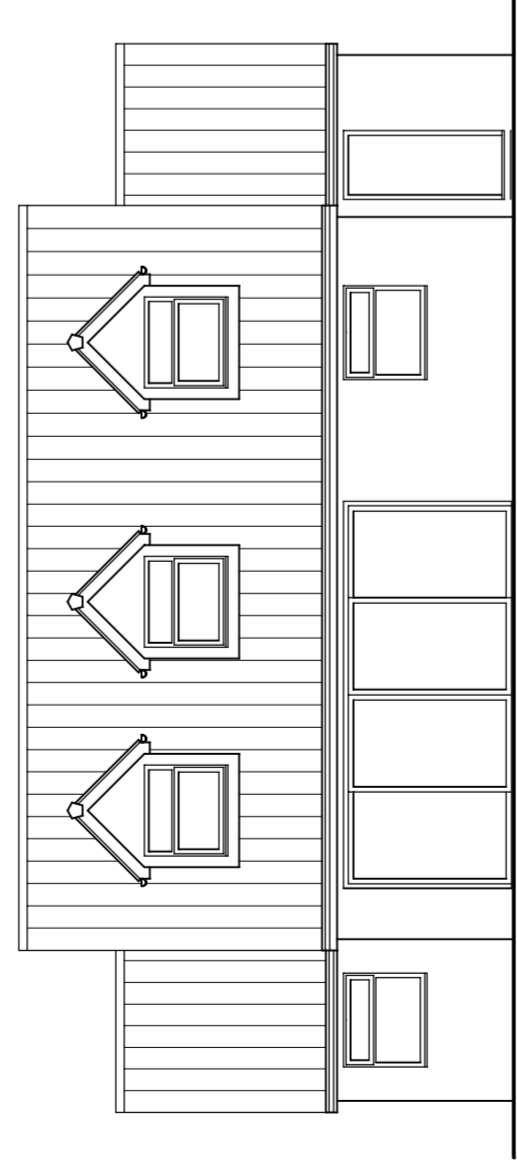


EXISTING FRONT ELEVATION (south east)

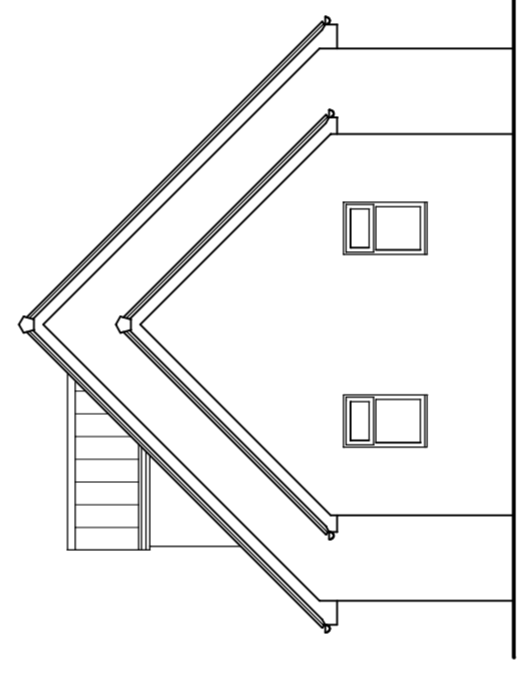

EXISTING SIDE (north east)

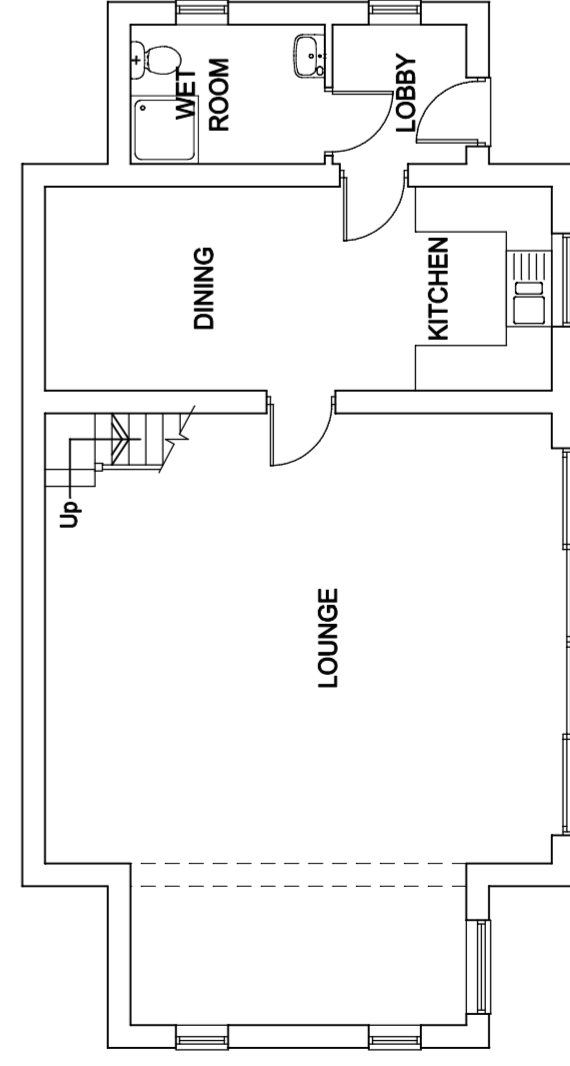

EXISTING GROUND FLOOR PLAN

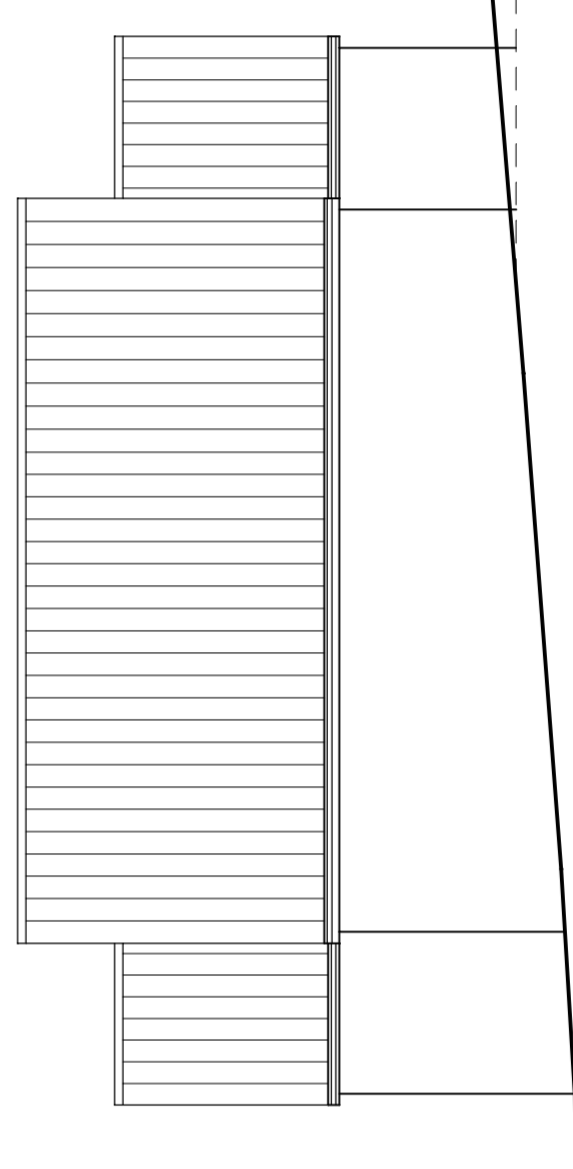


EXISTING REAR ELEVATION (north west)



Rev. A	Date	Note

Gordon Thornton
Architectural Services

Carlton House
14, Maythorne Drive
South Hetton
Co. Durham
DH6 2SF
Tel: 0191 5263338
Mob: 07947 311756

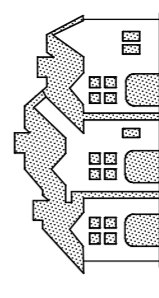

Project
PROPOSED EXTENSION TO
RESIDENTIAL ANNEXE, BANKSIDE HOUSE
STOCKTON ROAD, CASTLE EDEN
FOR MR. P. MADDISON

Title
EXISTING PLANS AND ELEVATIONS
SITE SECTION

Date	Scale
Dec. 2023	1 : 100 @ A2

Drawn	Contract No./ Dwg No.
G.T.	T 1817 / 1